


FILE NAME:CM312/CM312/DETAILS.DGN

COUNTY: KANKAKEE

SECTION: (46-3)T

ROUTE: F.A.I. 57

CONTRACT NO. 66512				
F.A.I. RTE.	SECTION	COUNTY	TOTAL SHEET NO.	
57	(46-3)T	KANKAKEE	39	13
FED. ROAD DIST. NO.	ILLINOIS	NON-FEDERAL AID PROJECT		

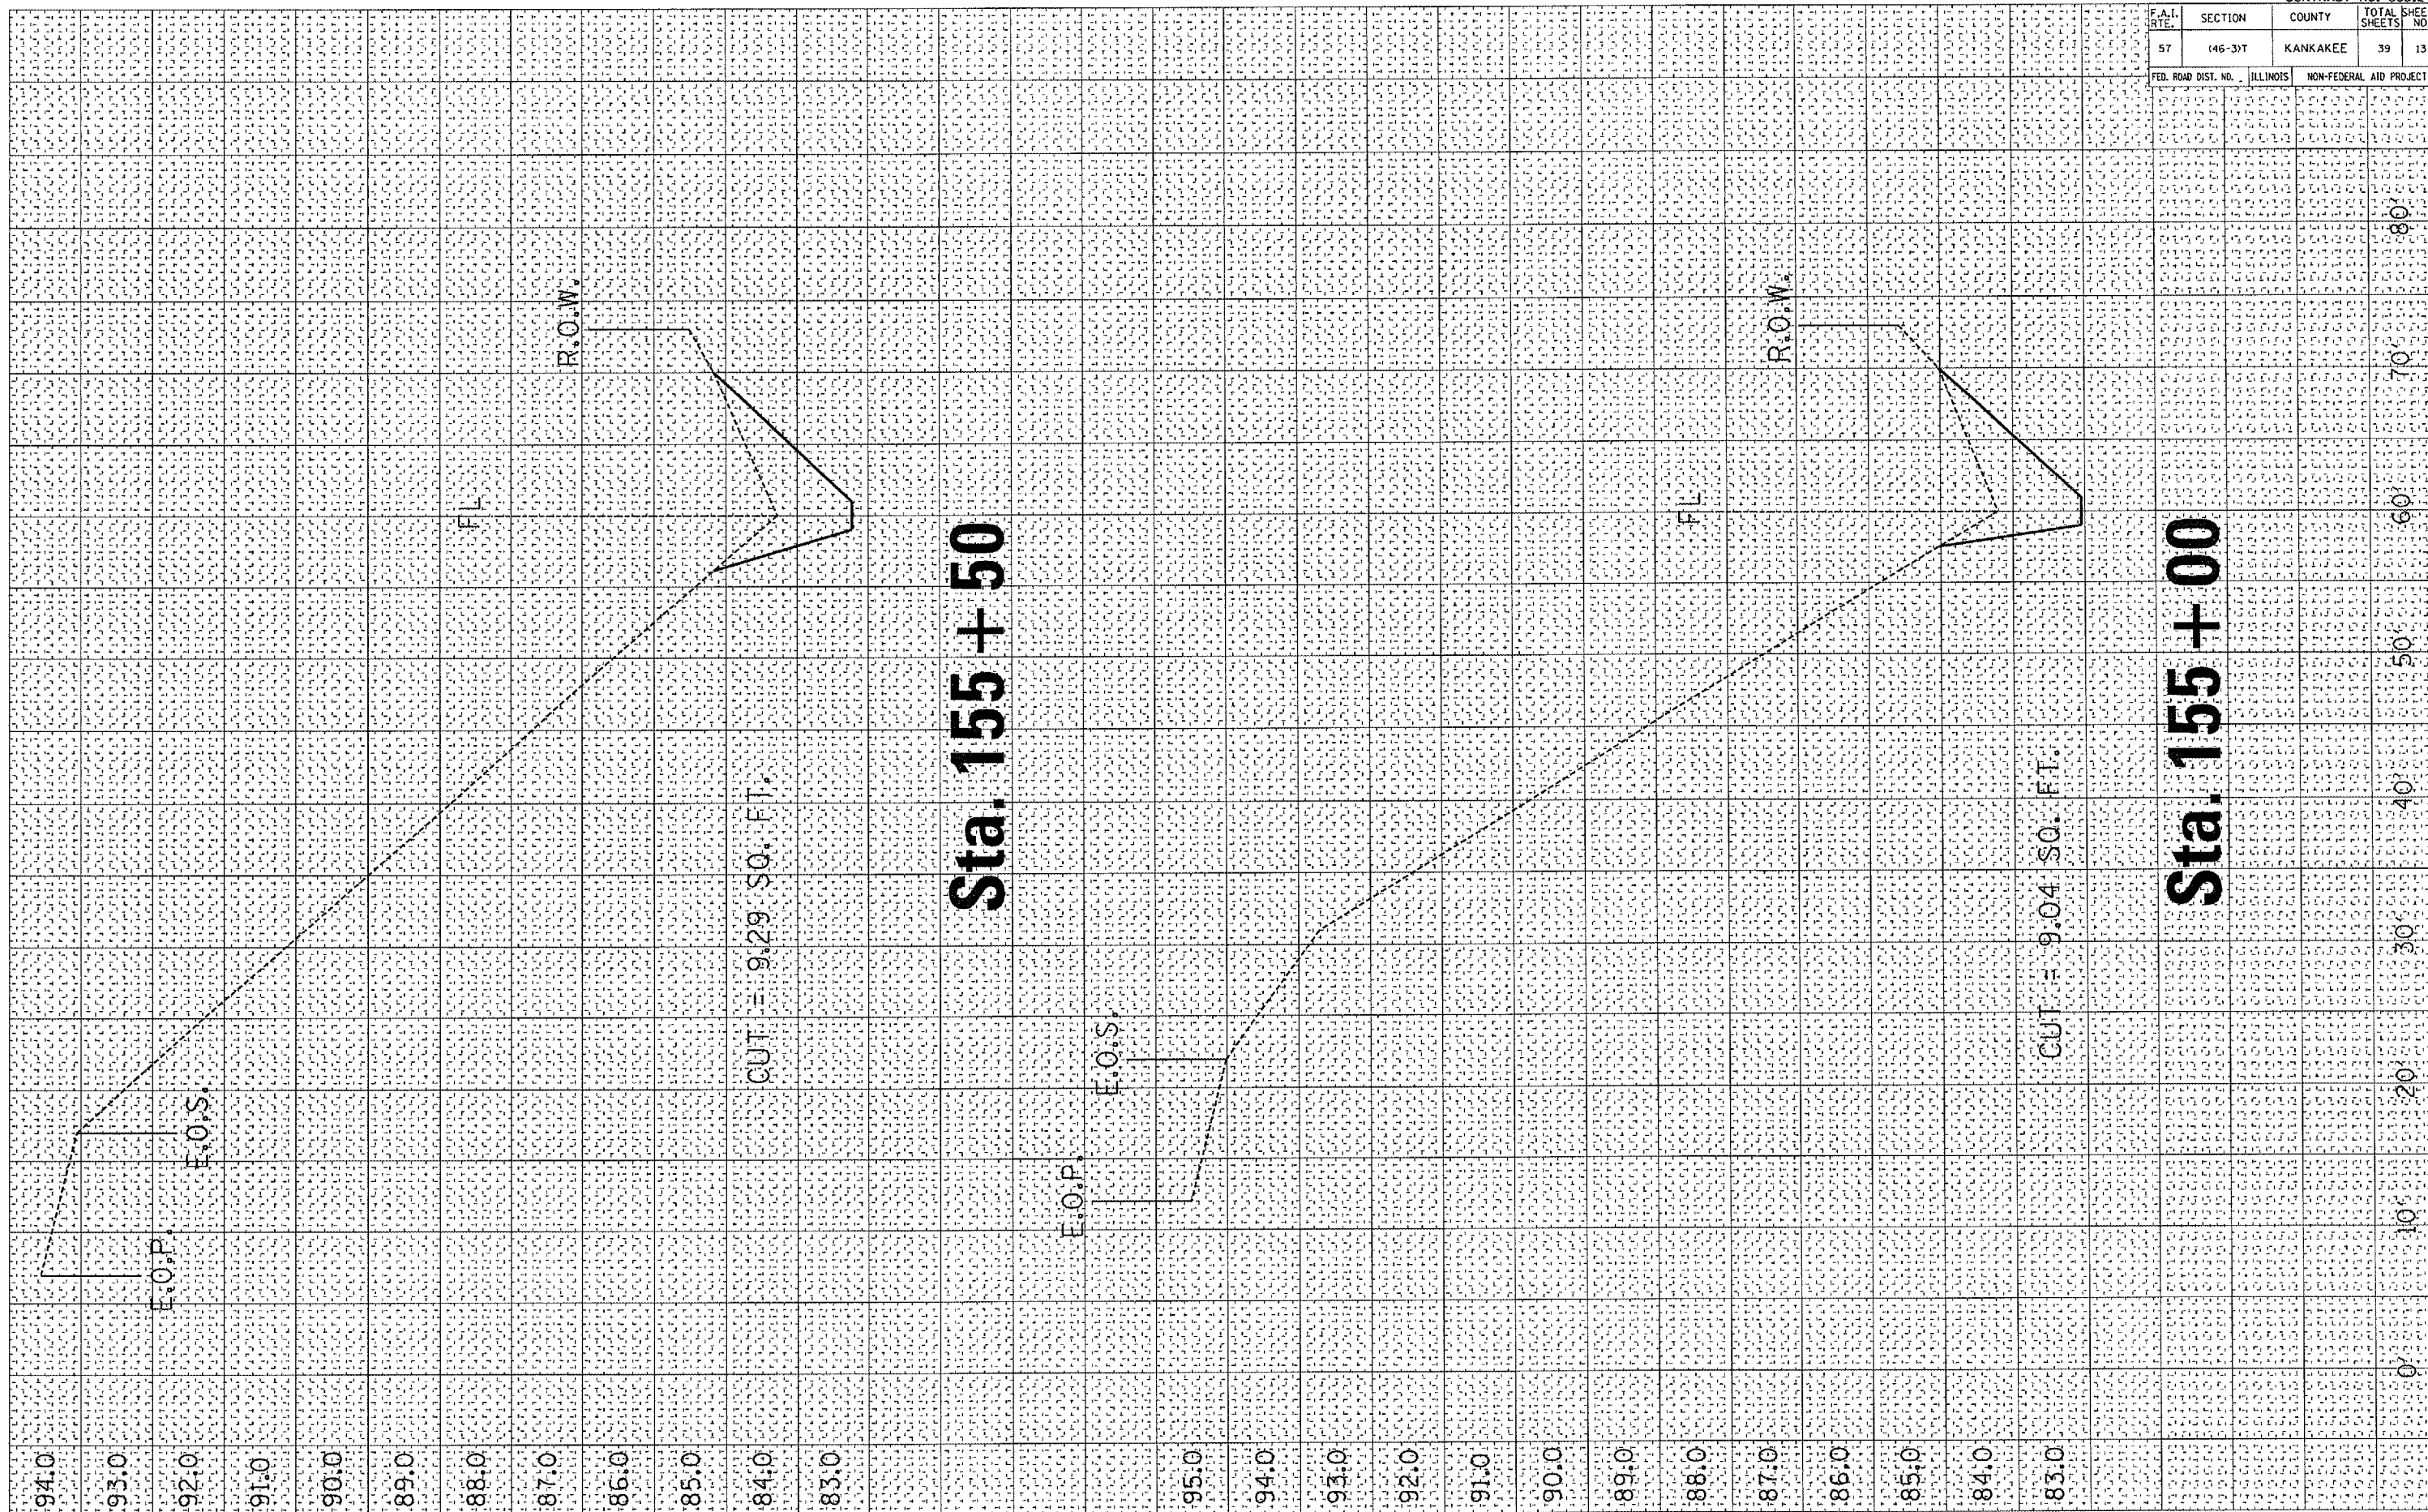

Sta. 155 + 50

CUT = 9.29 SO. FT.

Sta. 155 + 00

CUT = 9.04 SO. FT.