


CONTRACT NO. 66512				
F.A.I. RTE.	SECTION	COUNTY	TOTAL SHEETS	SHEET NO.
57	(46-3)T	KANKAKEE	39	16
FED. ROAD DIST. NO.	ILLINOIS	NON-FEDERAL AID PROJECT		

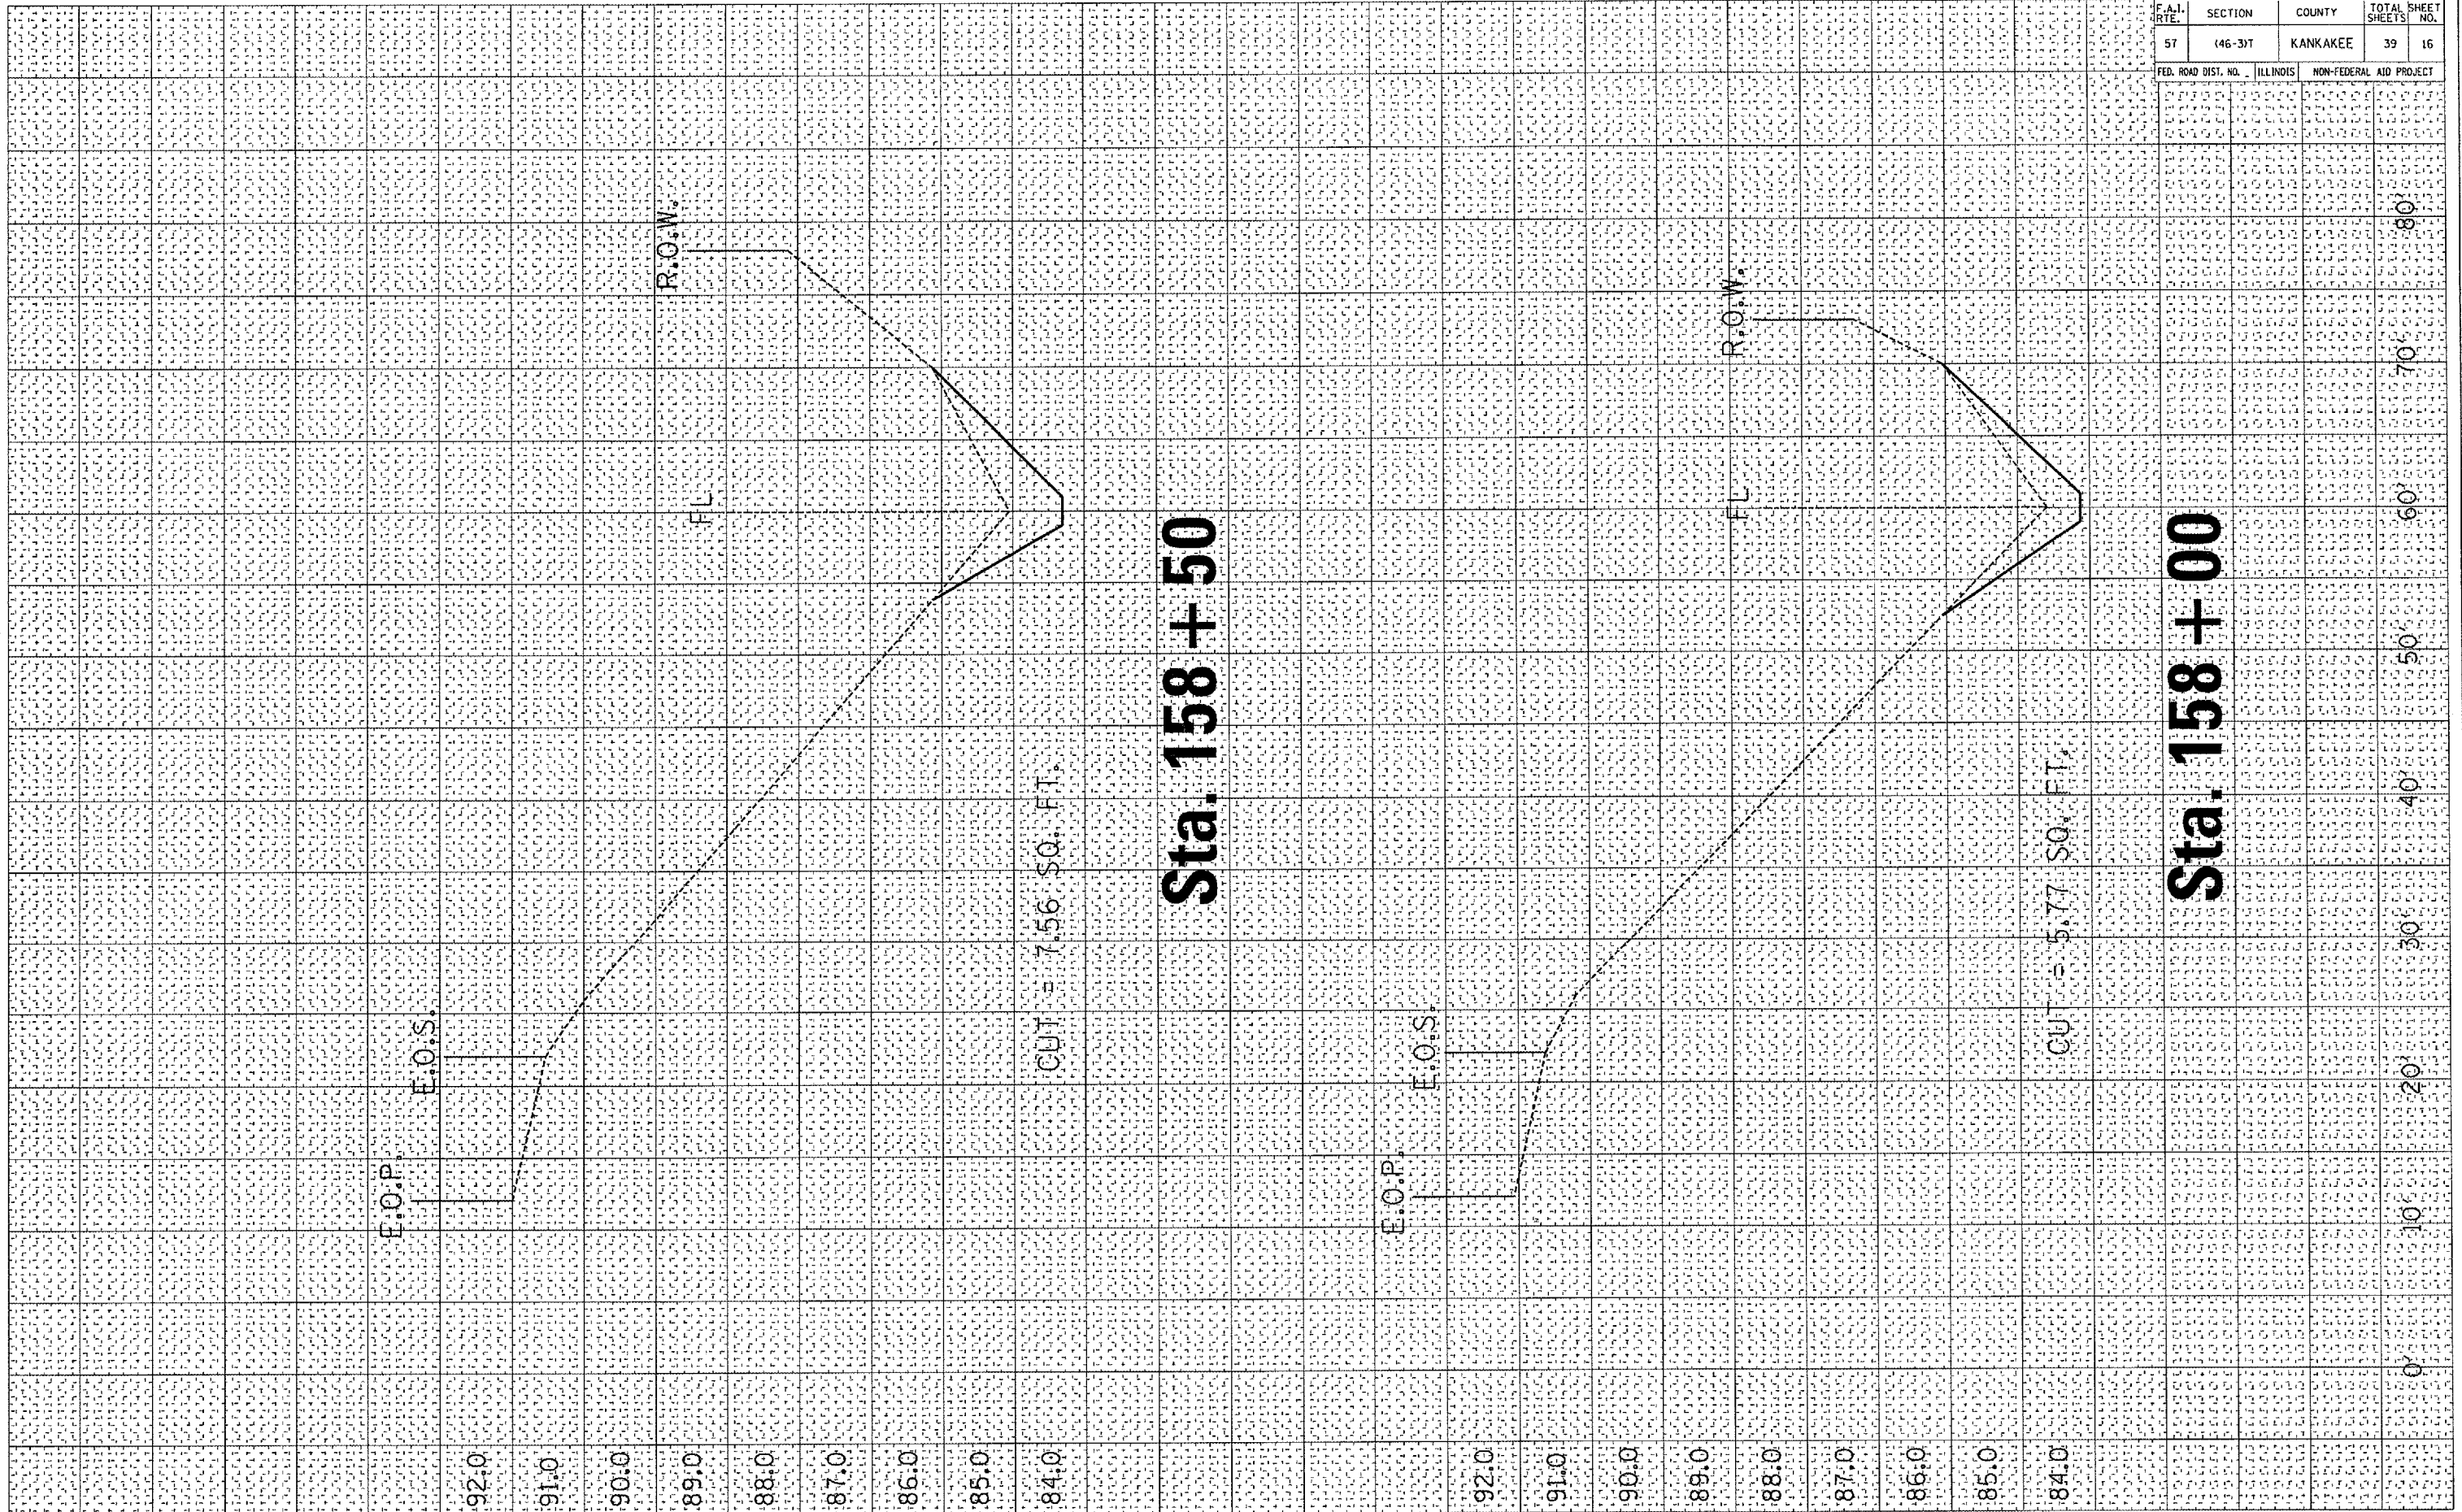

80'
70'
60'
50'
40'
30'
20'
10'
0'