


FILE NAME: C:\MAIN05\CM312\DETAILS.DGN

COUNTY: KANKAKEE

SECTION: (46-3)T

ROUTE: F.A.I. 57

CONTRACT NO. 66512			
F.A.I. RTE.	SECTION	COUNTY	TOTAL SHEET NO.
57	(46-3, 38-5)T	KANKAKEE & IROQUOIS	39 19
FED. ROAD DIST. NO.	ILLINOIS	NON-FEDERAL AID PROJECT	

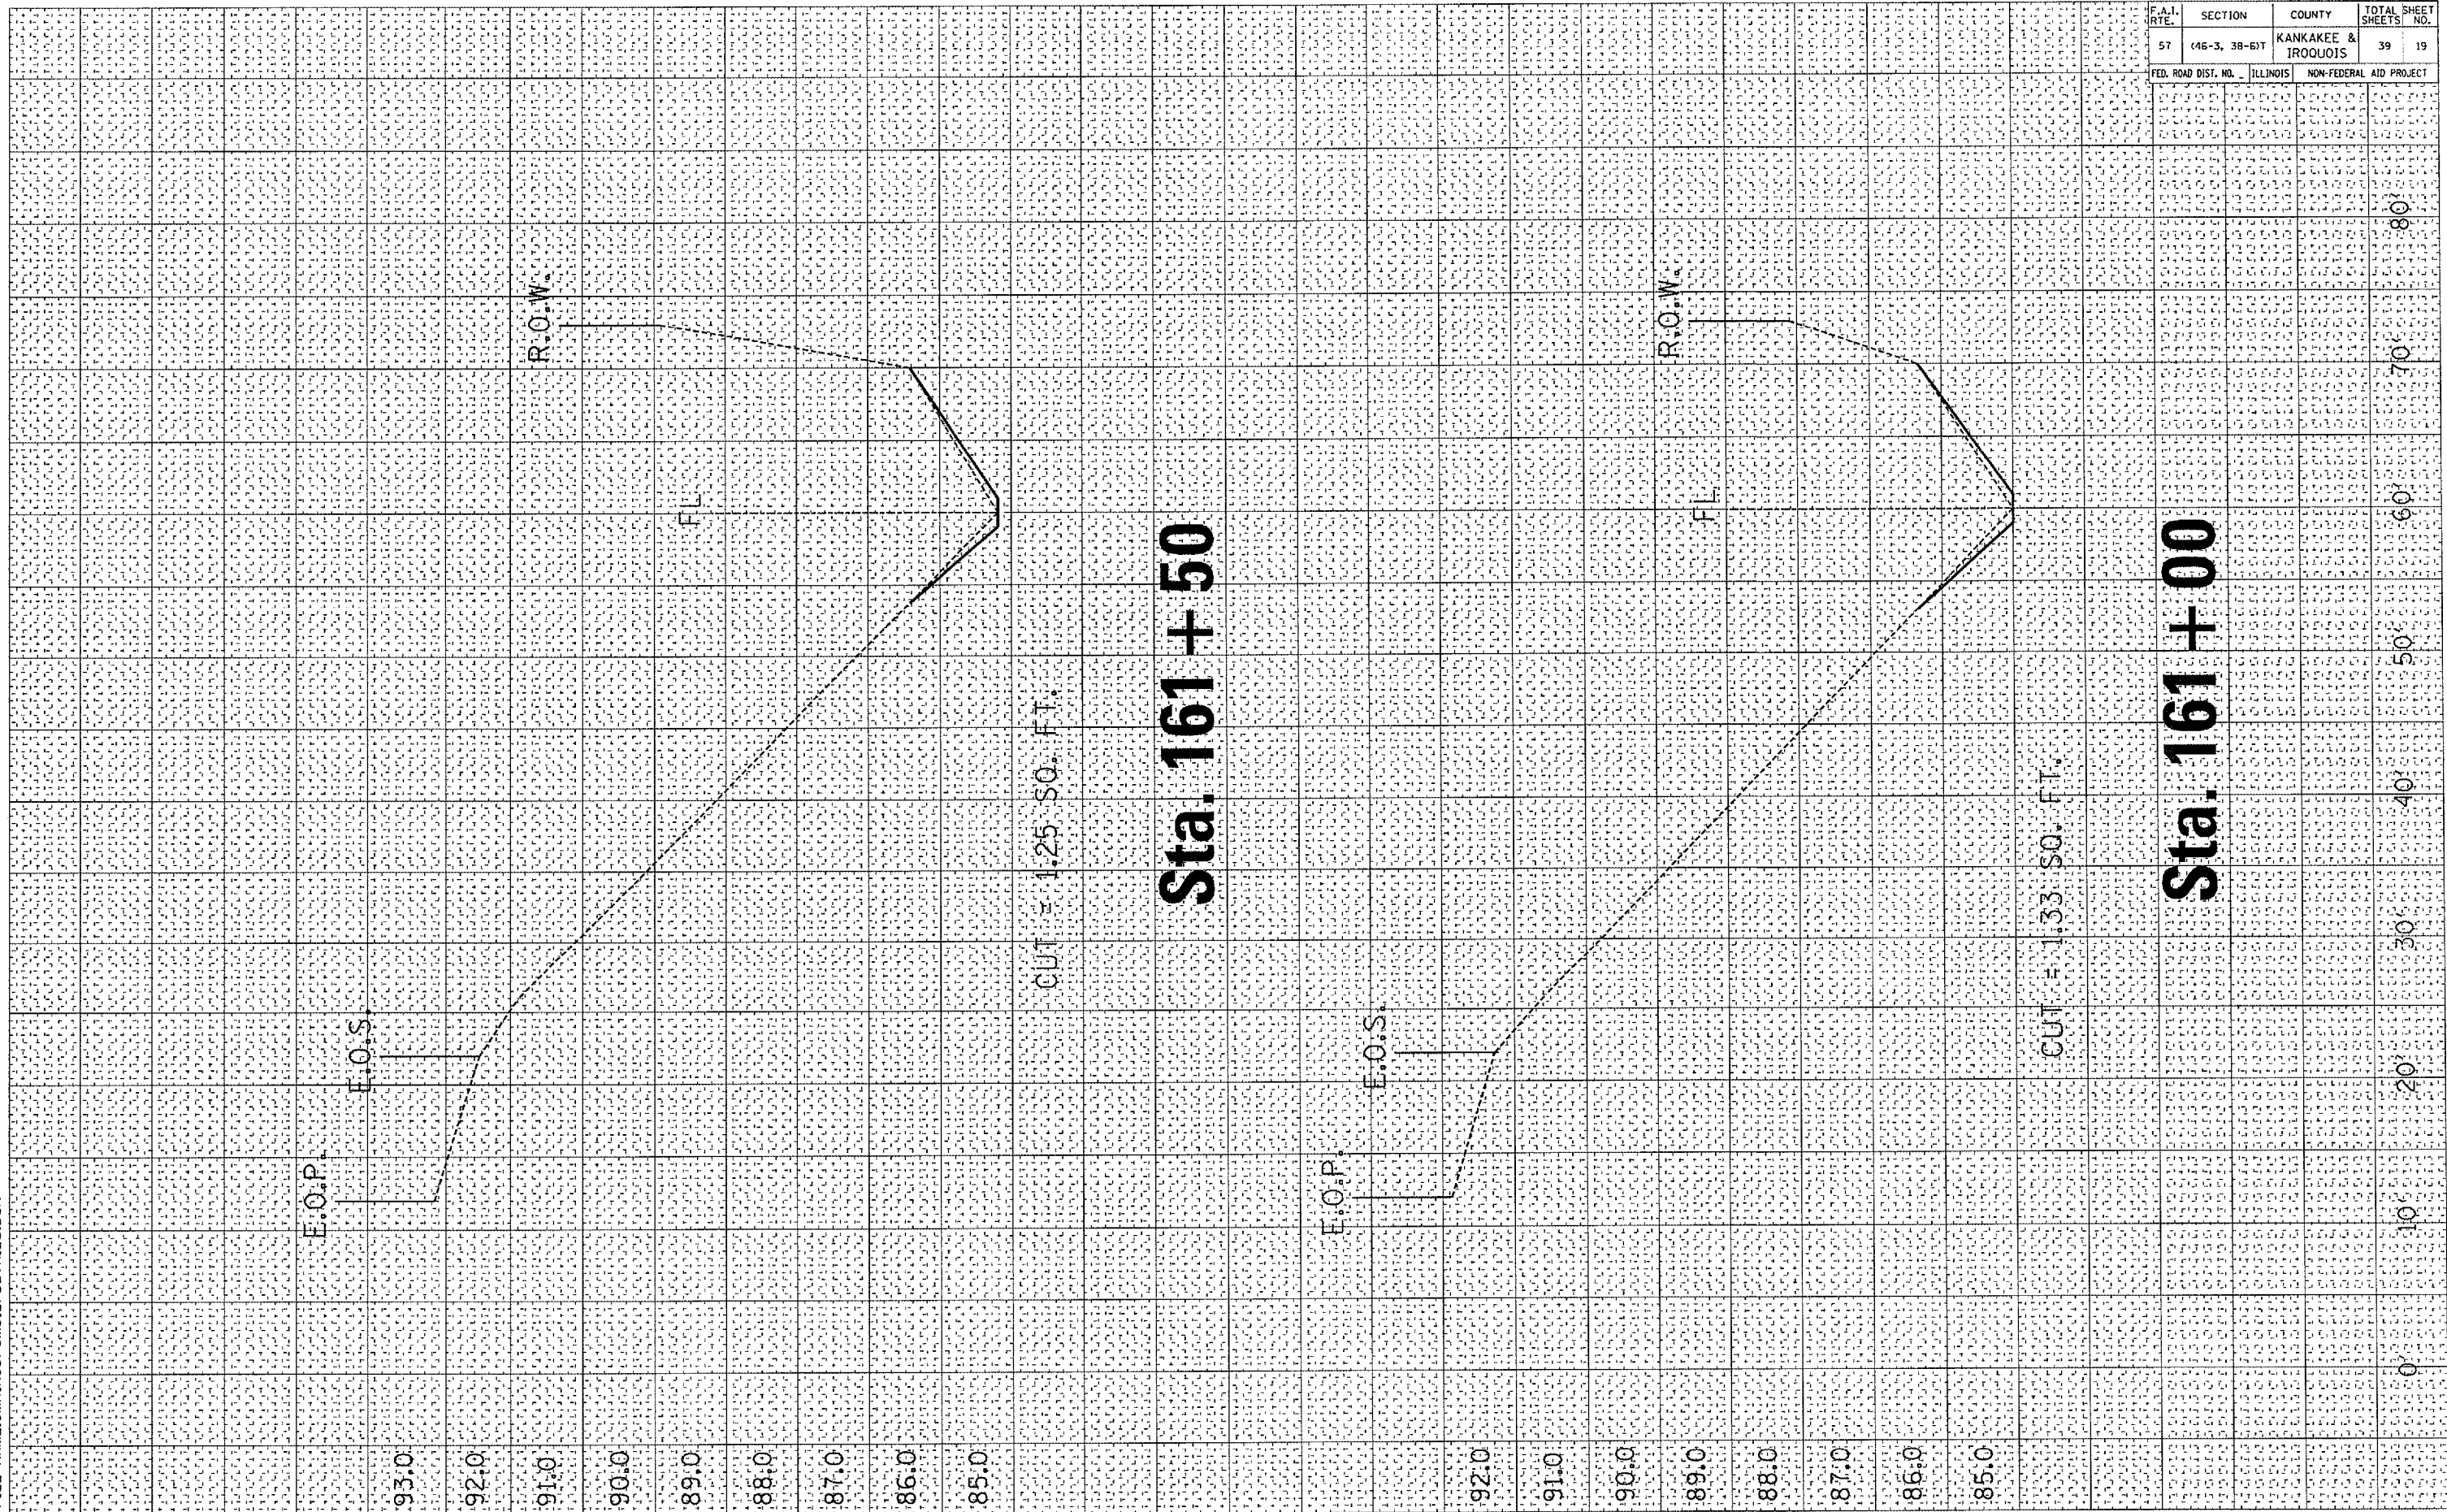

Sta. 161+50

Sta. 161+00