


FILE NAME:CM31N05/CM312/DETAILS.DGN

COUNTY: KANKAKEE

SECTION: (46-3)T

ROUTE: F.A.I. 57

CONTRACT NO. 66512			
F.A.I. ROUTE	SECTION	COUNTY	TOTAL SHEET SHEETS NO.
57	(46-3)T	KANKAKEE	39 21
FED. ROAD DIST. NO.	ILLINOIS	NON-FEDERAL AID PROJECT	

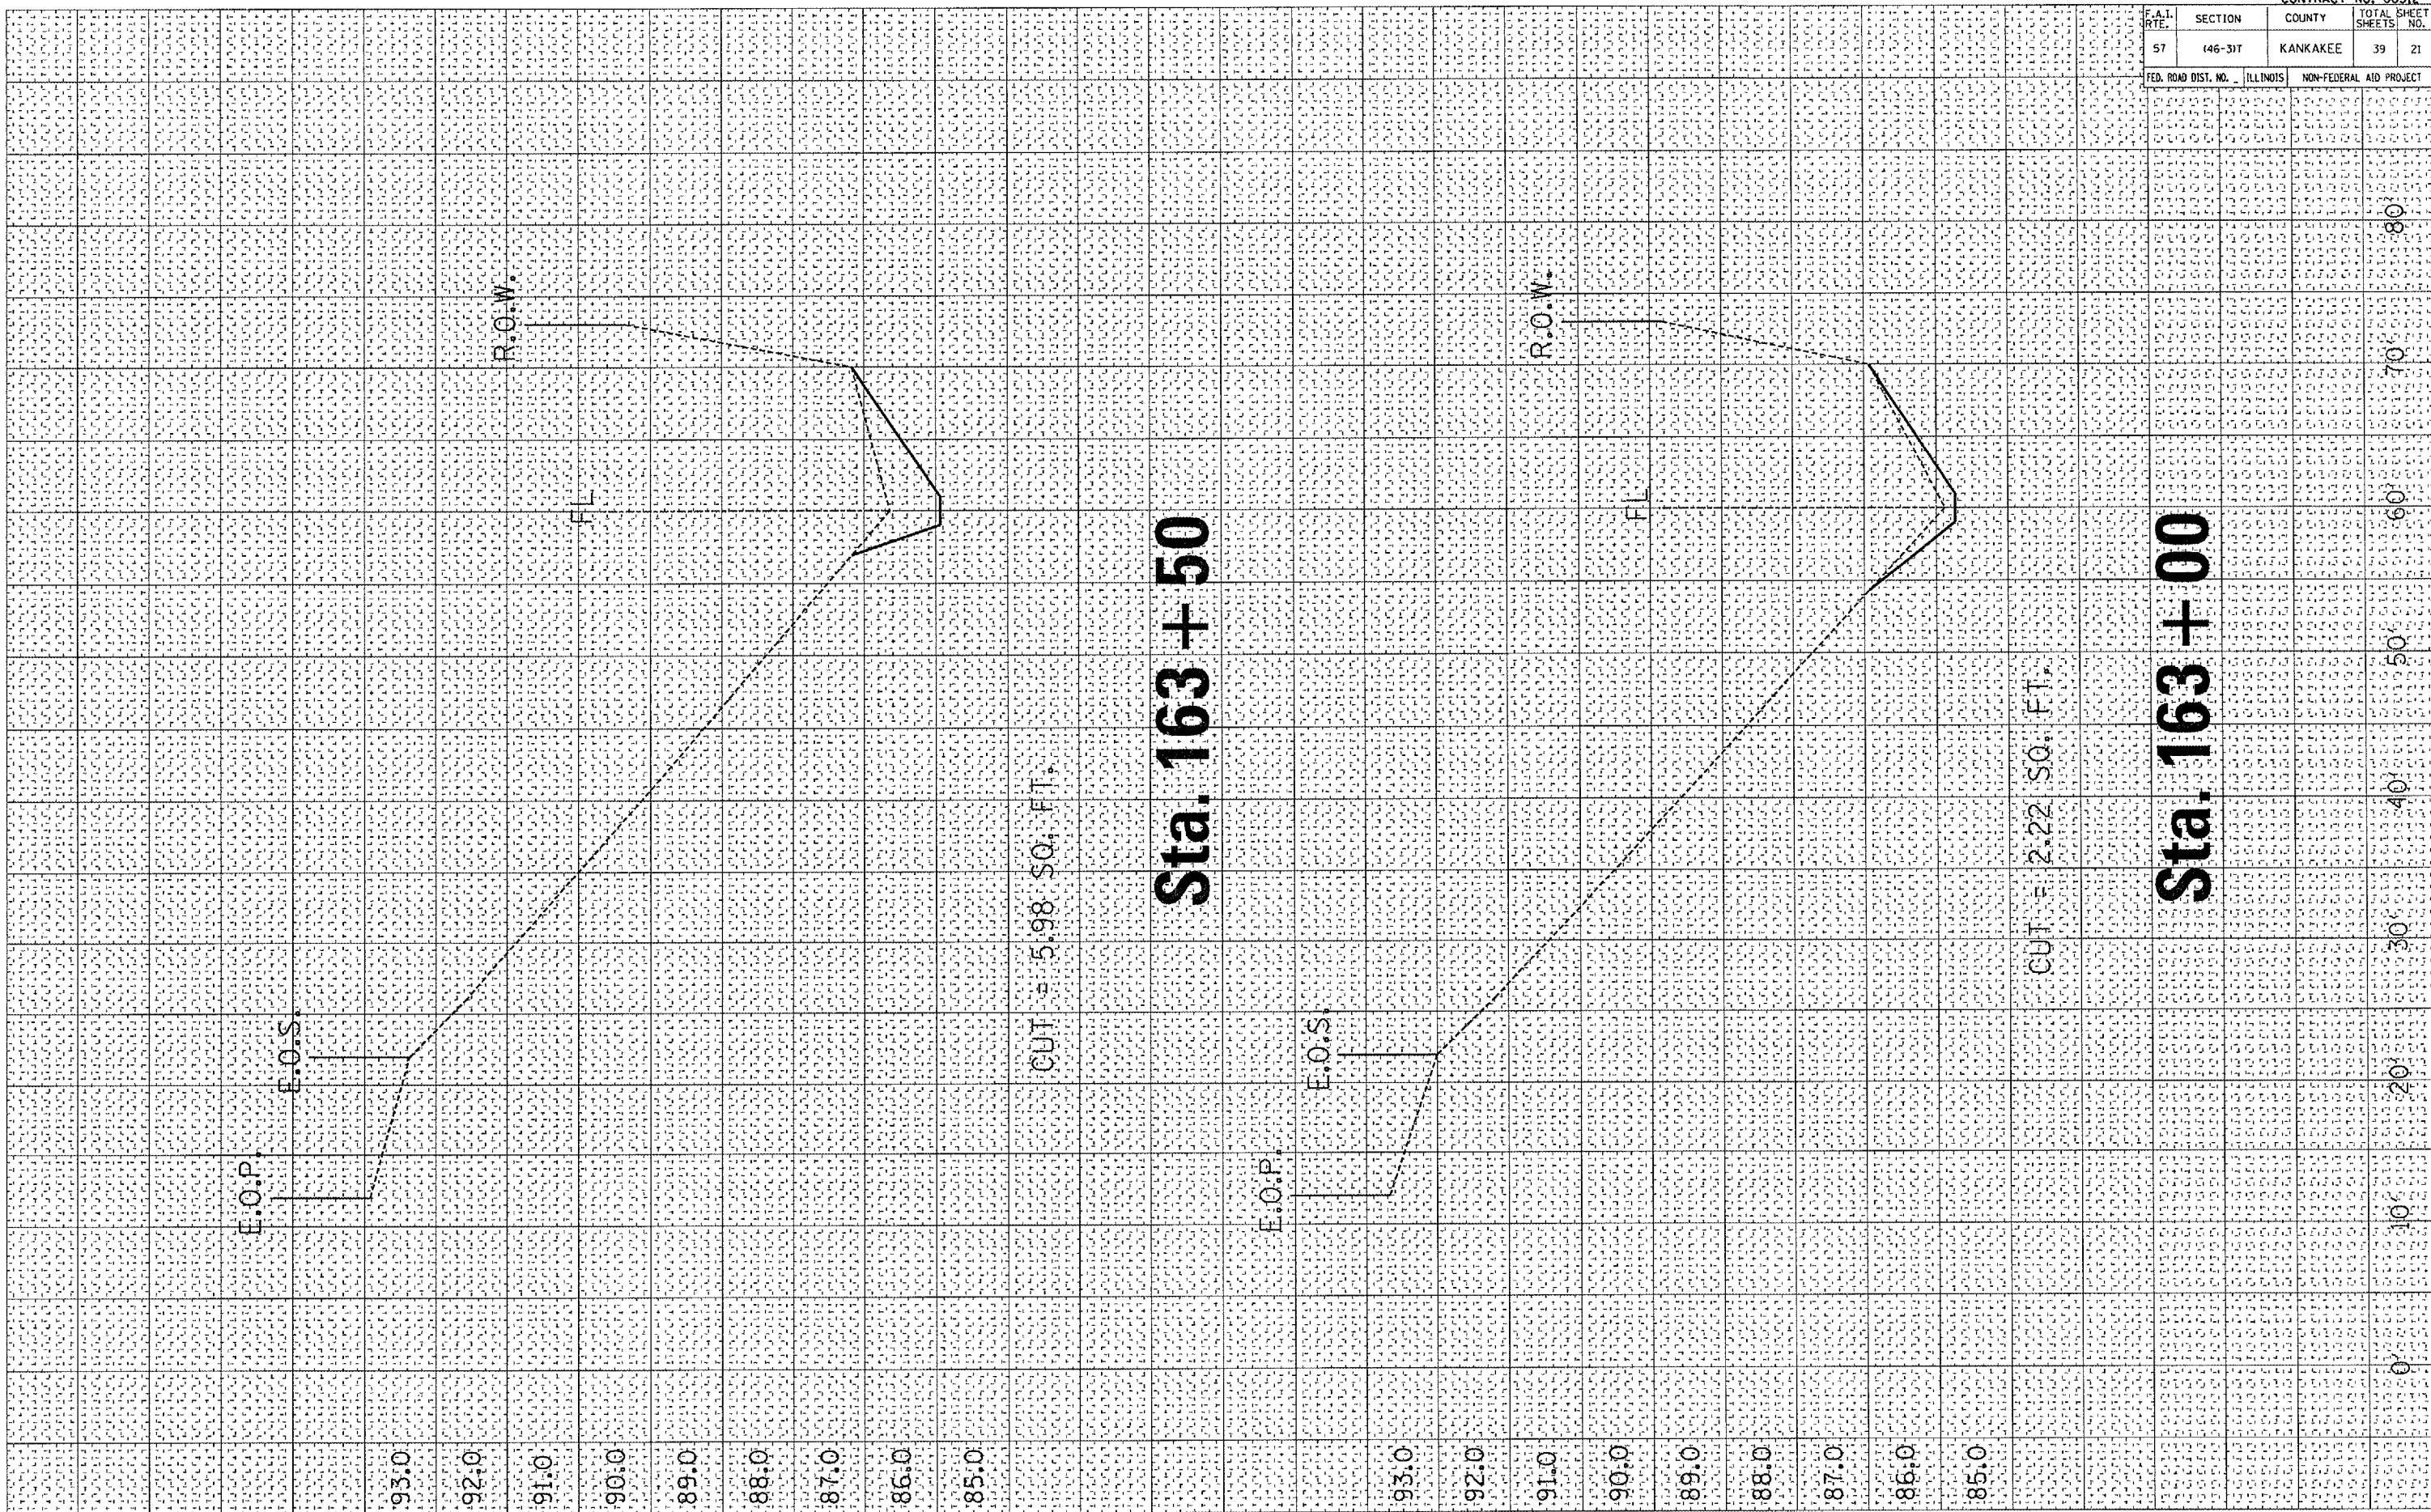

Sta. 163 + 50

Sta. 163 + 00

CUT = 5.98 SQ. FT.

CUT = 2.22 SQ. FT.

E.O.P.

E.O.S.

R.O.W.

FL

E.O.P.

E.O.S.

R.O.W.

FL