


FILE NAME:CM3105/CM312/DETAILS.DGN

COUNTY: KANKAKEE

SECTION: (46-3)T

ROUTE: F.A.I. 57

CONTRACT NO. 66512				
F.A.I. RTE.	SECTION	COUNTY	TOTAL SHEET NO.	
57	(46-3)T	KANKAKEE	39	22
FED. ROAD DIST. NO.		ILLINOIS	NON-FEDERAL AID PROJECT	

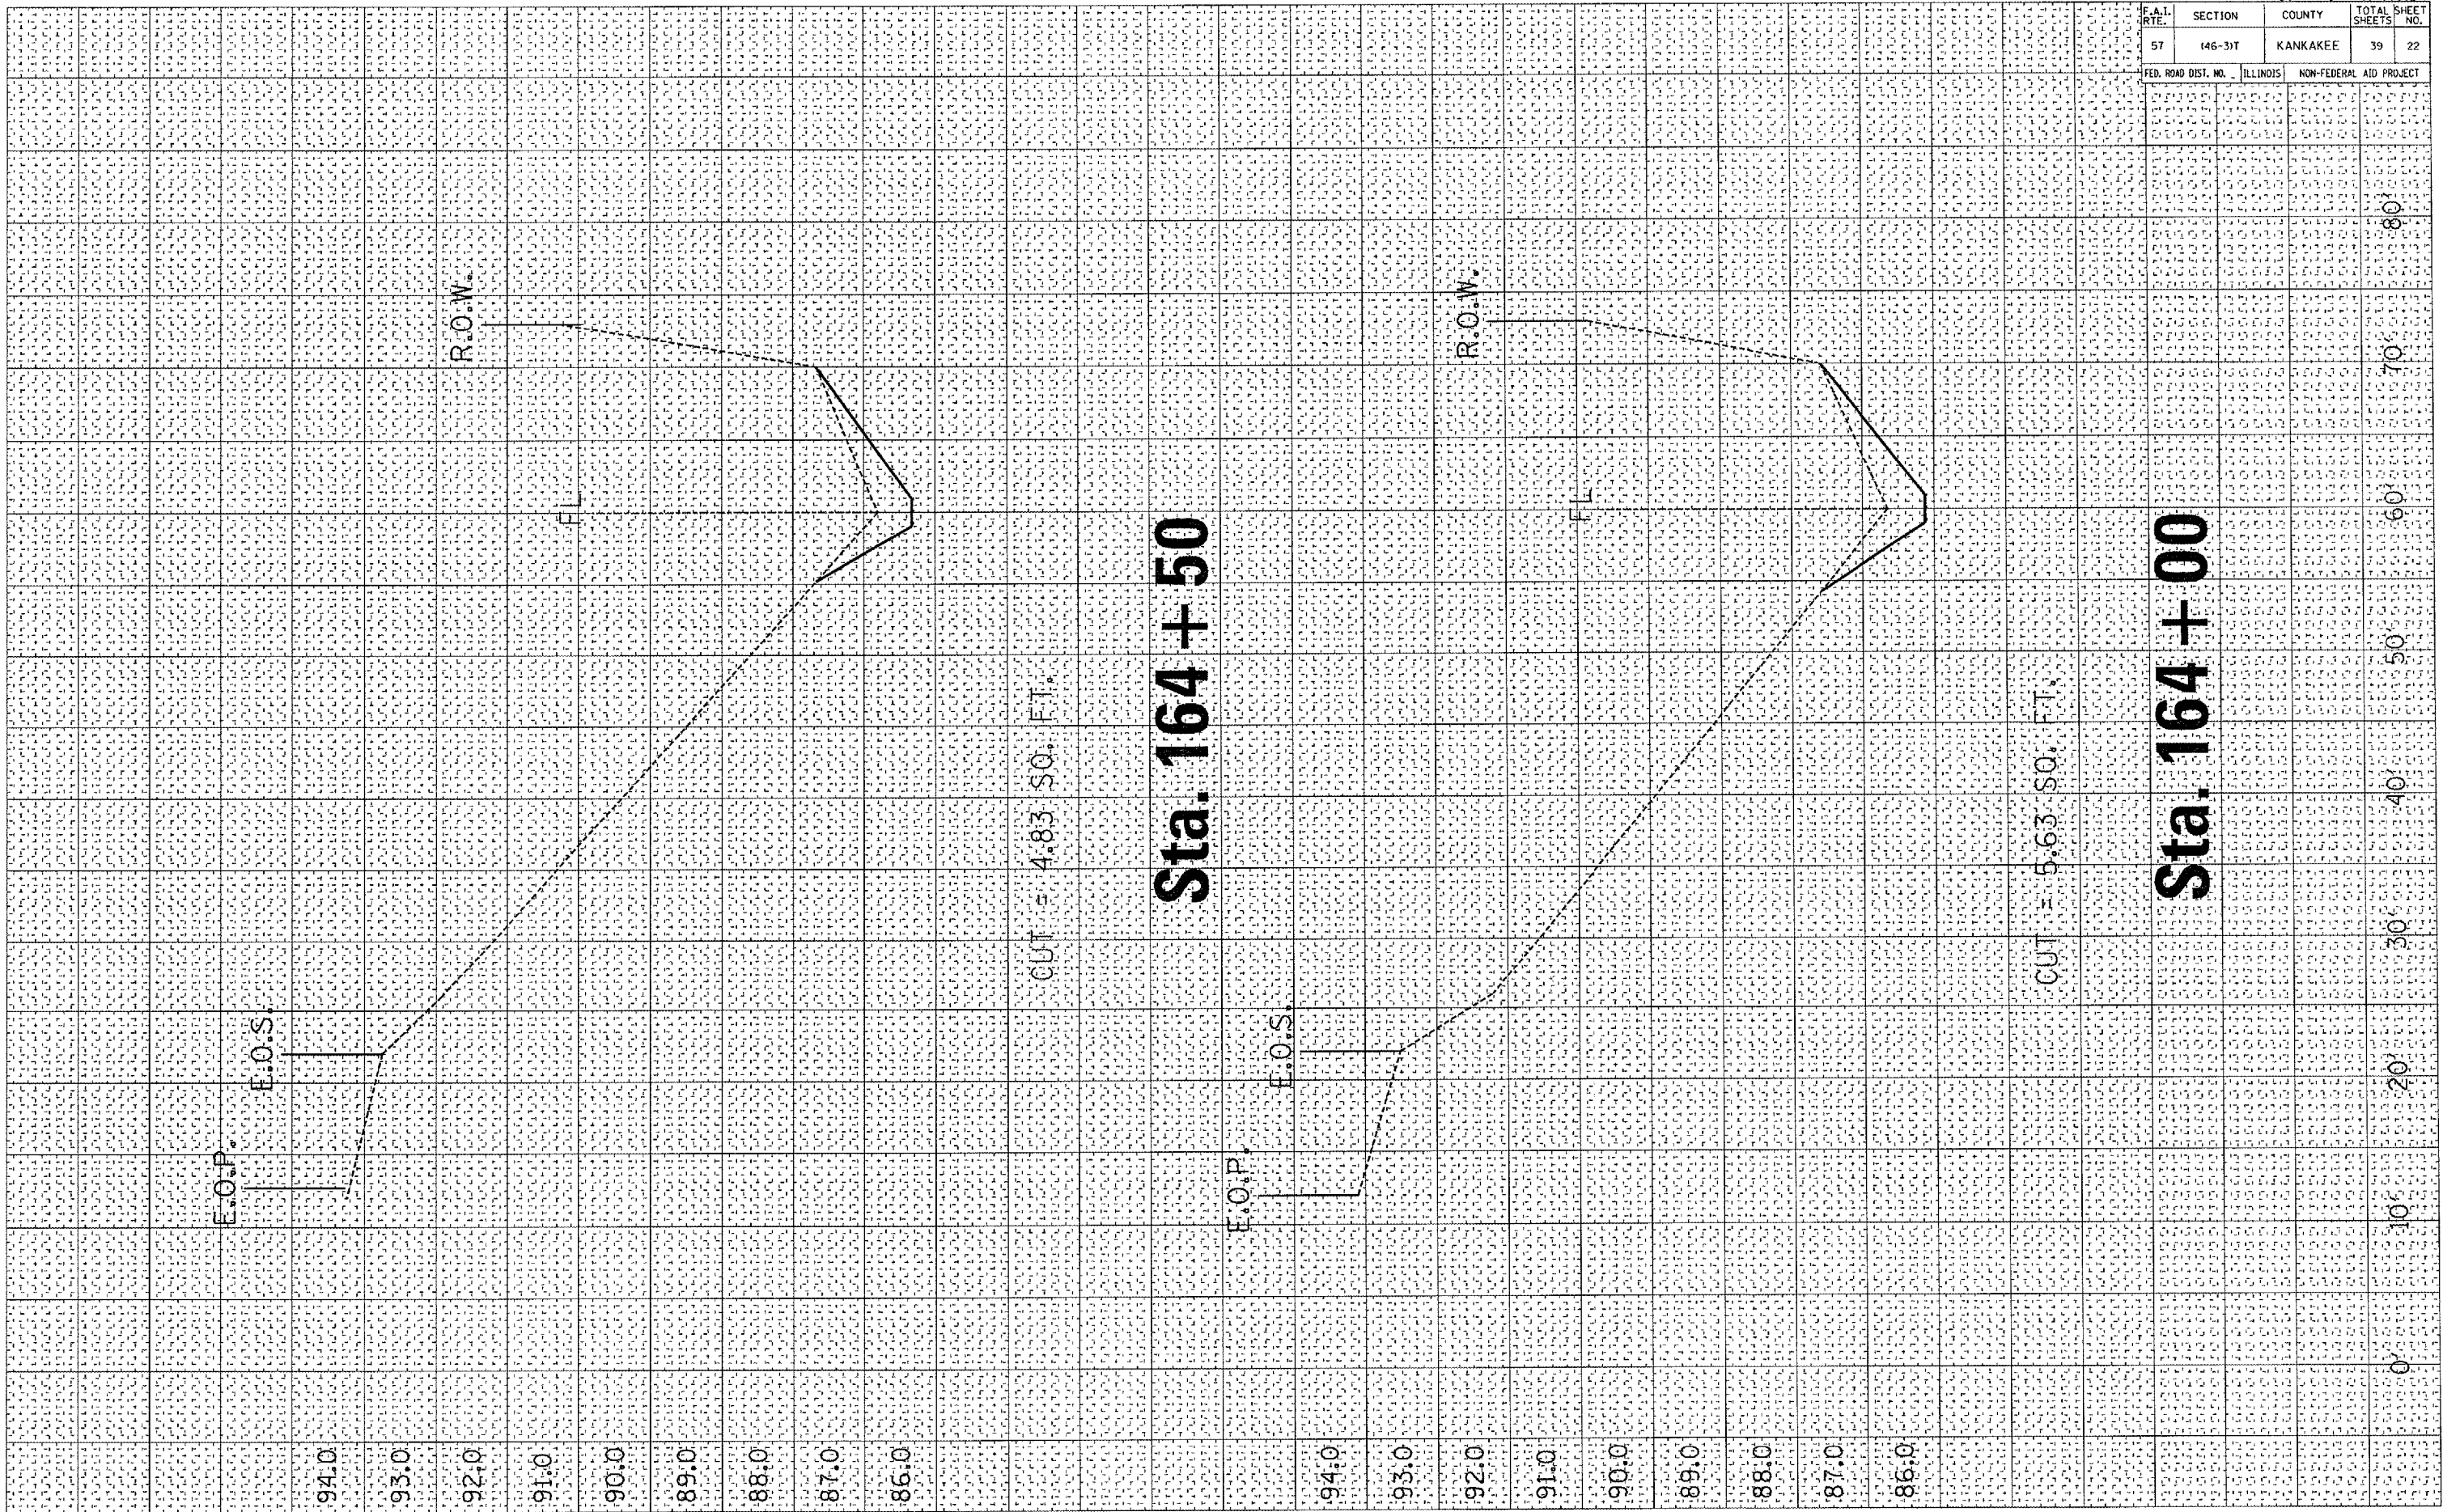

E.O.P.  
E.O.S.

R.O.W.

CUT = 4.83 SO. FT.

**Sta. 164 + 50**

E.O.P.  
E.O.S.

R.O.W.

CUT = 5.63 SO. FT.

**Sta. 164 + 00**

94.0

93.0

92.0

91.0

90.0

89.0

88.0

87.0

86.0

94.0

93.0

92.0

91.0

90.0

89.0

88.0

87.0

86.0

0

10

20

30

40

50

60

70

80