


FILE NAME:CM3105/CM312/DETAILS.DGN

COUNTY: KANKAKEE

SECTION: (46-3)T

ROUTE: F.A.I. 57

CONTRACT NO. 65512				
F.A.I. RATE.	SECTION	COUNTY	TOTAL SHEETS	SHEET NO.
57	(46-3)T	KANKAKEE	39	23
FED. ROAD DIST. NO.	ILLINOIS	NON-FEDERAL AID PROJECT		

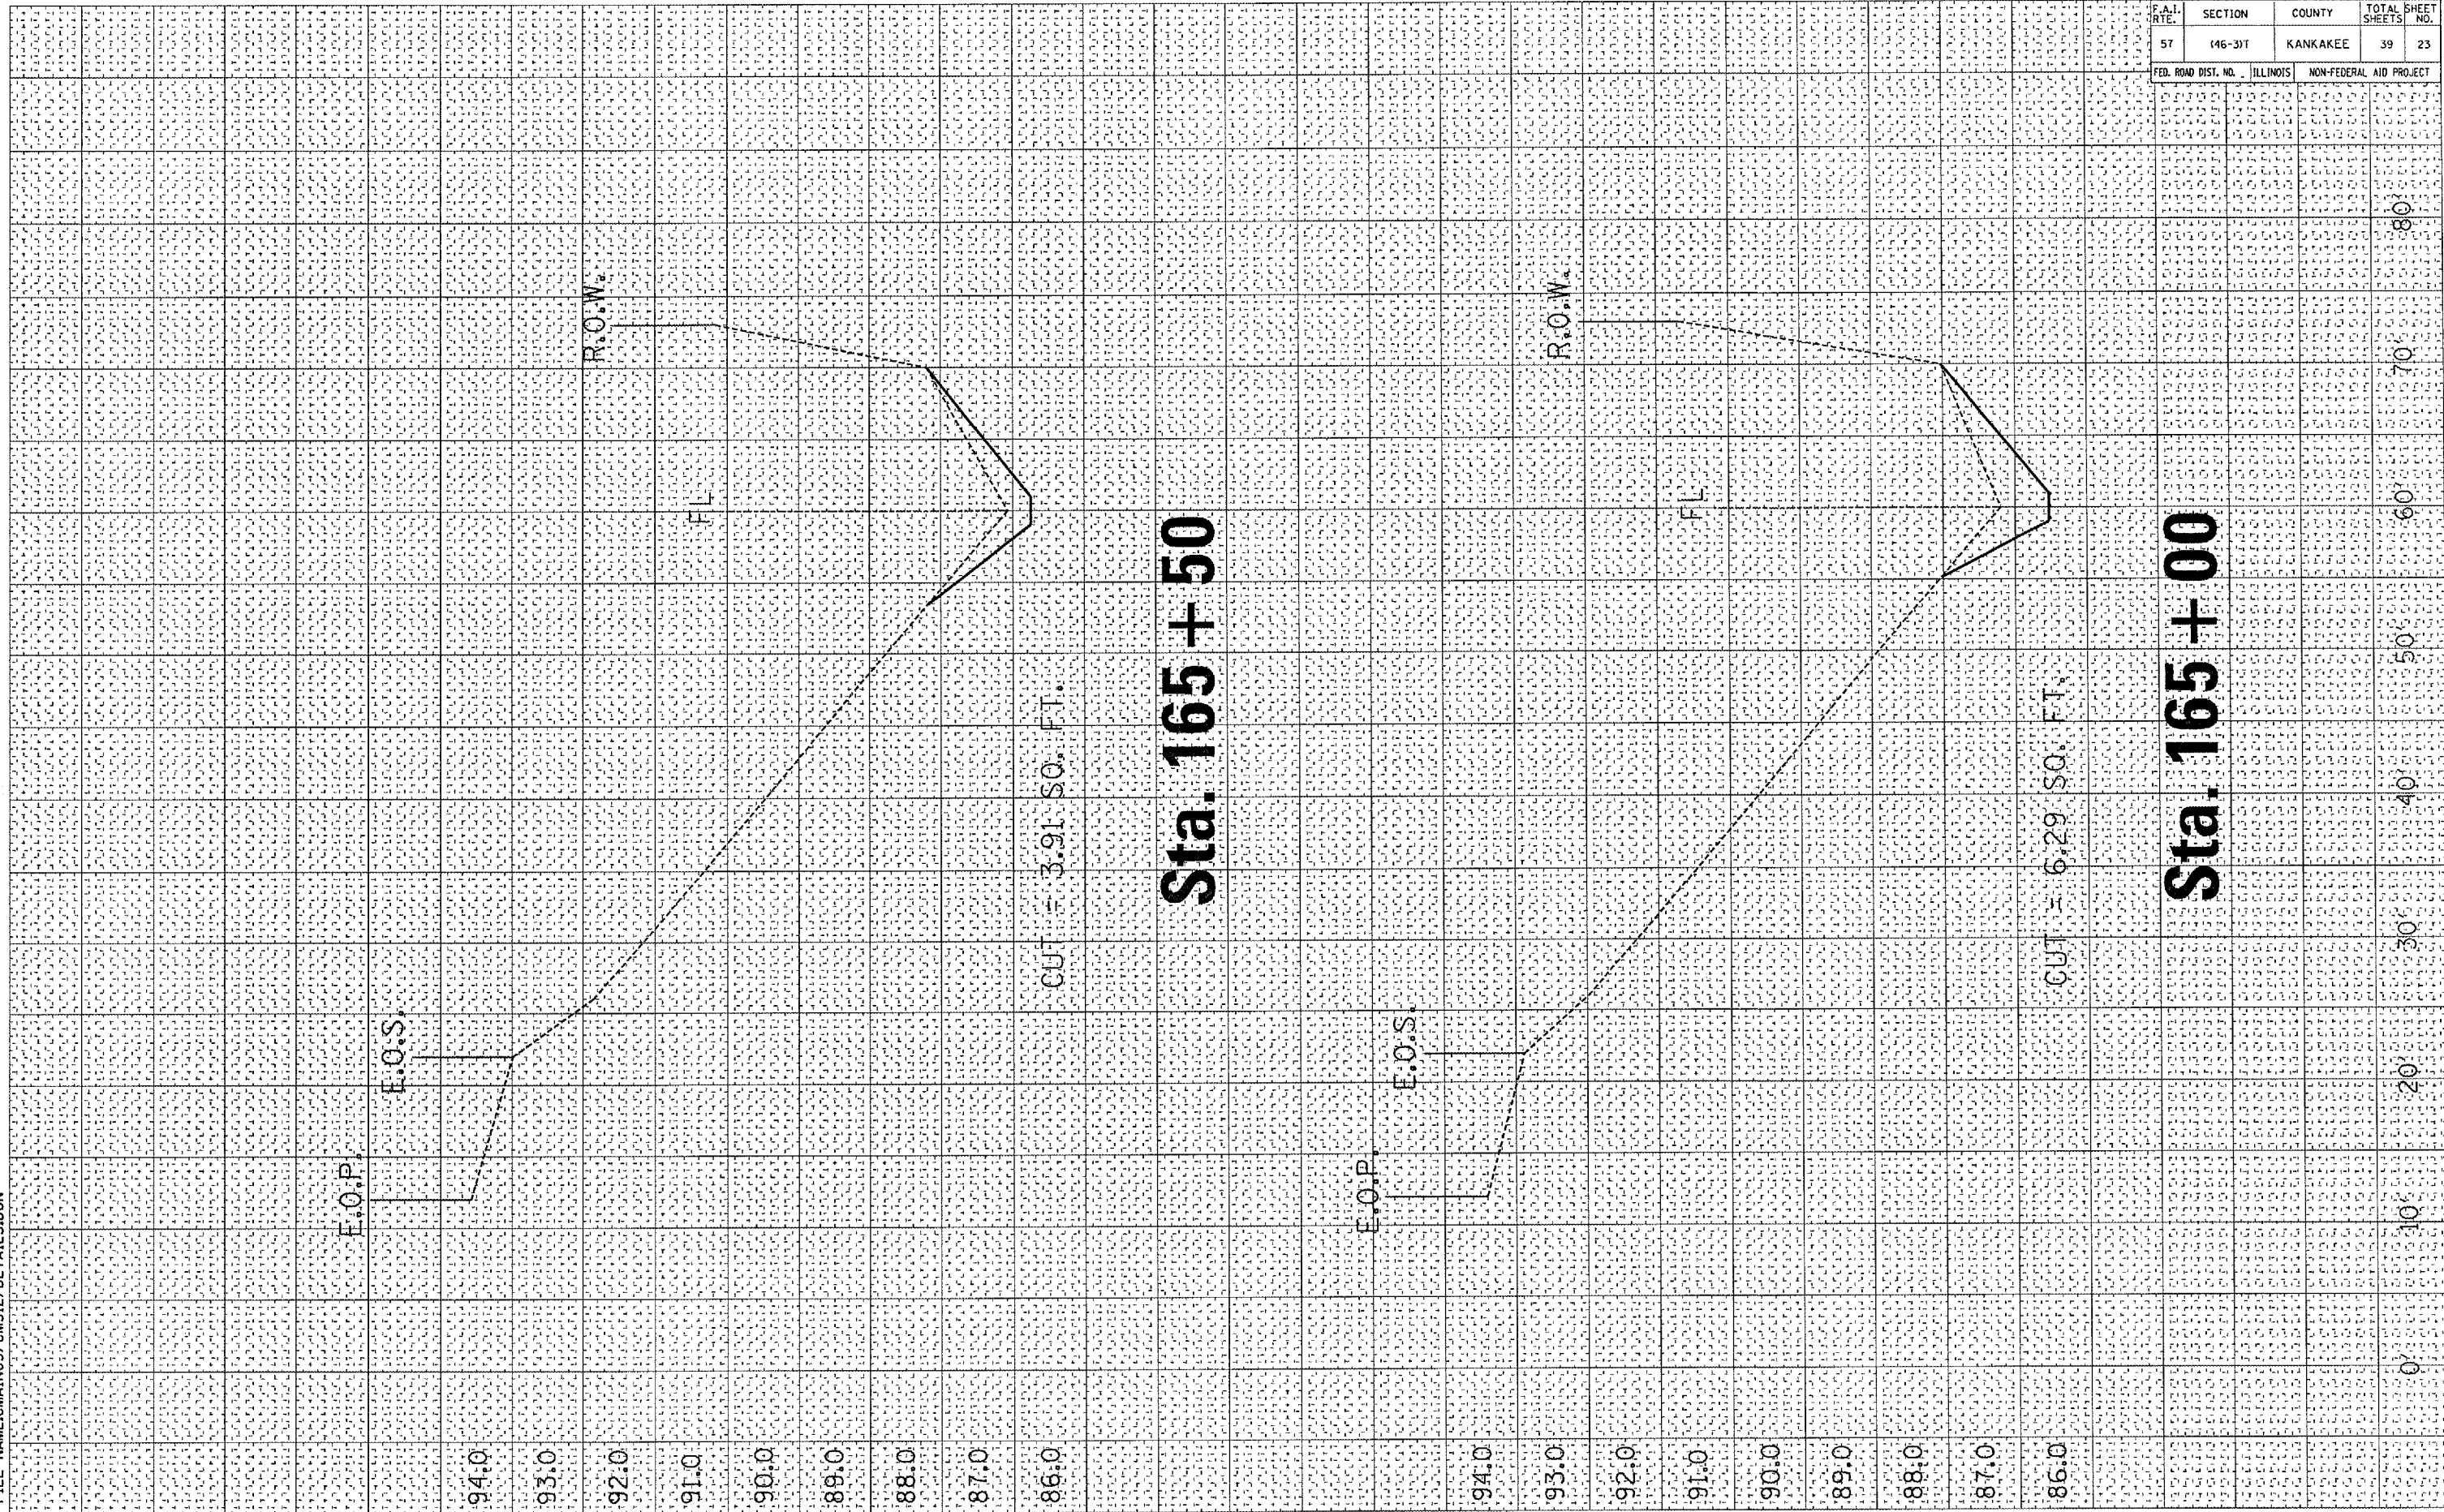

Sta. 165 + 50

CUT = 3.91 SQ. FT.

Sta. 165 + 00

CUT = 6.29 SQ. FT.