


FILE NAME:CM312/DETAILS.DGN

COUNTY: KANKAKEE

SECTION: (46-3)T

ROUTE: F.A.I. 57

CONTRACT NO. 66512				
F.A.I. RTE.	SECTION	COUNTY	TOTAL SHEETS	SHEET NO.
57	(46-3)T	KANKAKEE	39	29
FED. ROAD DIST. NO.	ILLINOIS	NON-FEDERAL AID PROJECT		

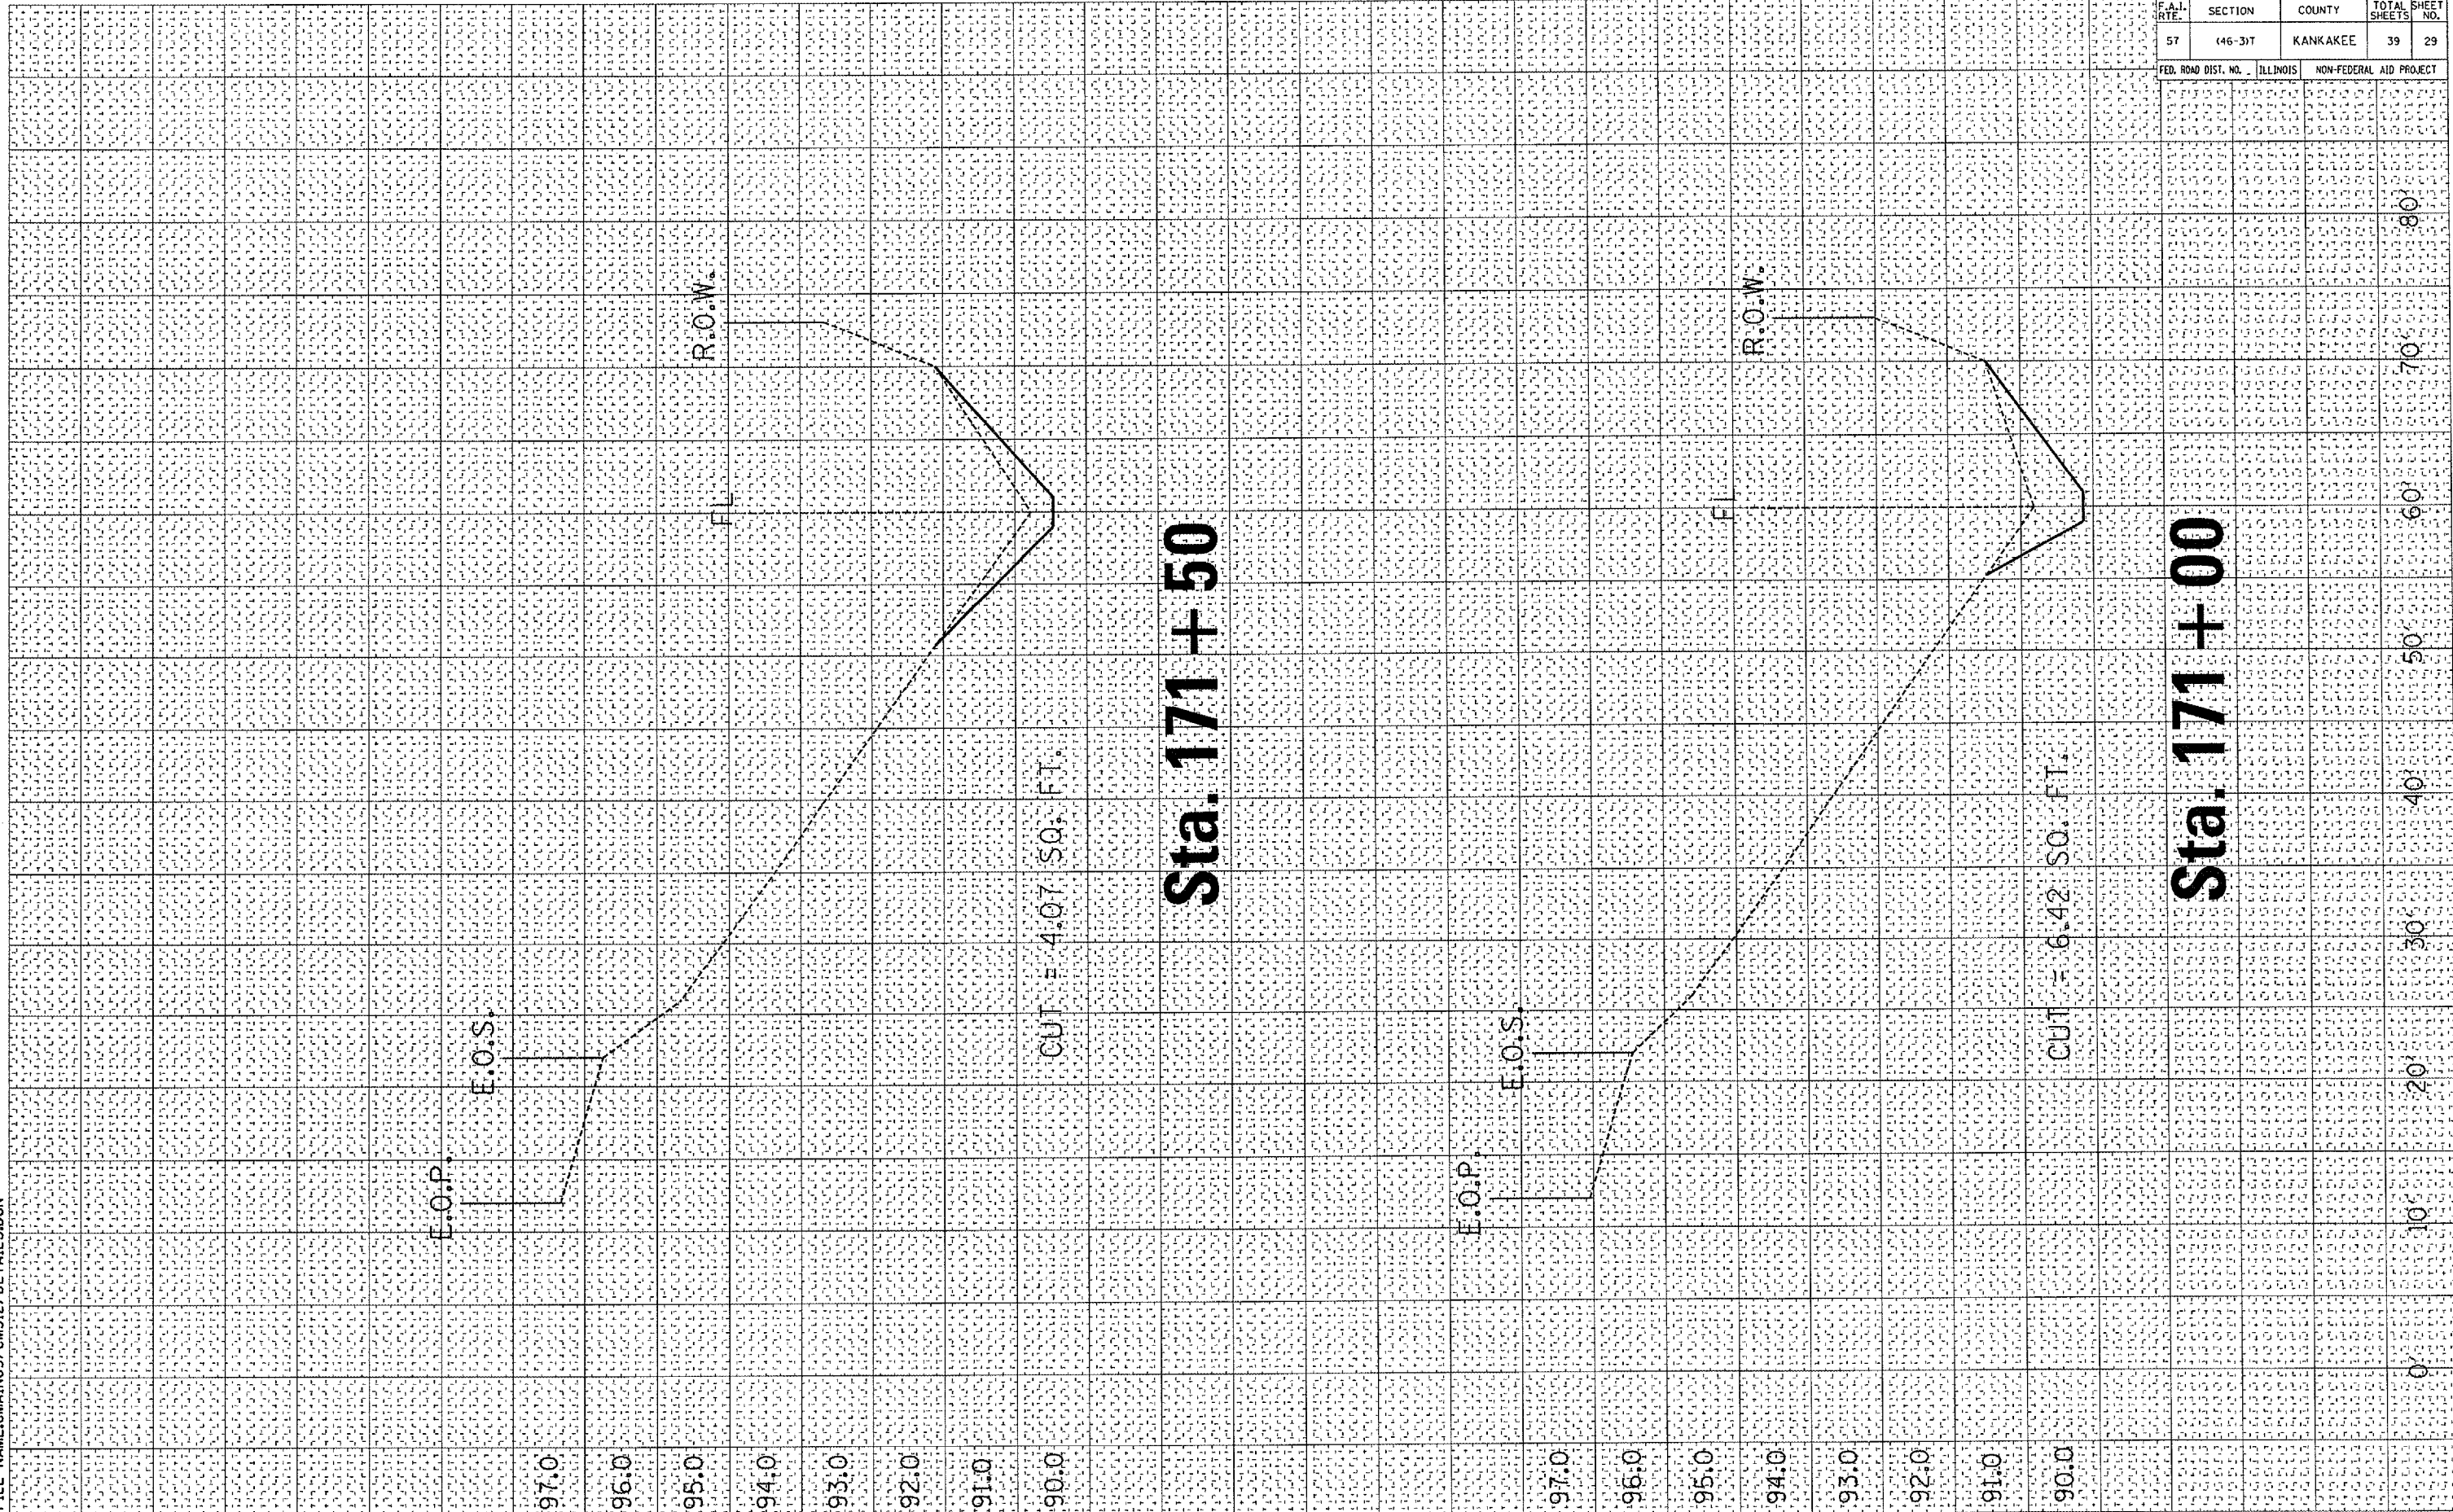

**Sta. 171 + 50**

**Sta. 171 + 00**

CUT = 4.07 SQ. FT.

CUT = 6.42 SQ. FT.

E.O.P.  
E.O.S.

E.O.P.  
E.O.S.

R.O.W.  
FL

R.O.W.  
FL

97.0  
96.0  
95.0  
94.0  
93.0  
92.0  
91.0  
90.0

97.0  
96.0  
95.0  
94.0  
93.0  
92.0  
91.0  
90.0

0  
10  
20  
30  
40  
50  
60  
70  
80