


FILE NAME: C:\MAIN\05\CM312\DETAILS.DGN

COUNTY: KANKAKEE

SECTION: (46-3)T

ROUTE: F.A.I. 57

CONTRACT NO. 66512				
F.A.I. RTE.	SECTION	COUNTY	TOTAL SHEETS	SHEET NO.
57	(46-3)T	KANKAKEE	39	33
FED. ROAD DIST. NO.	ILLINOIS	NON-FEDERAL AID PROJECT		

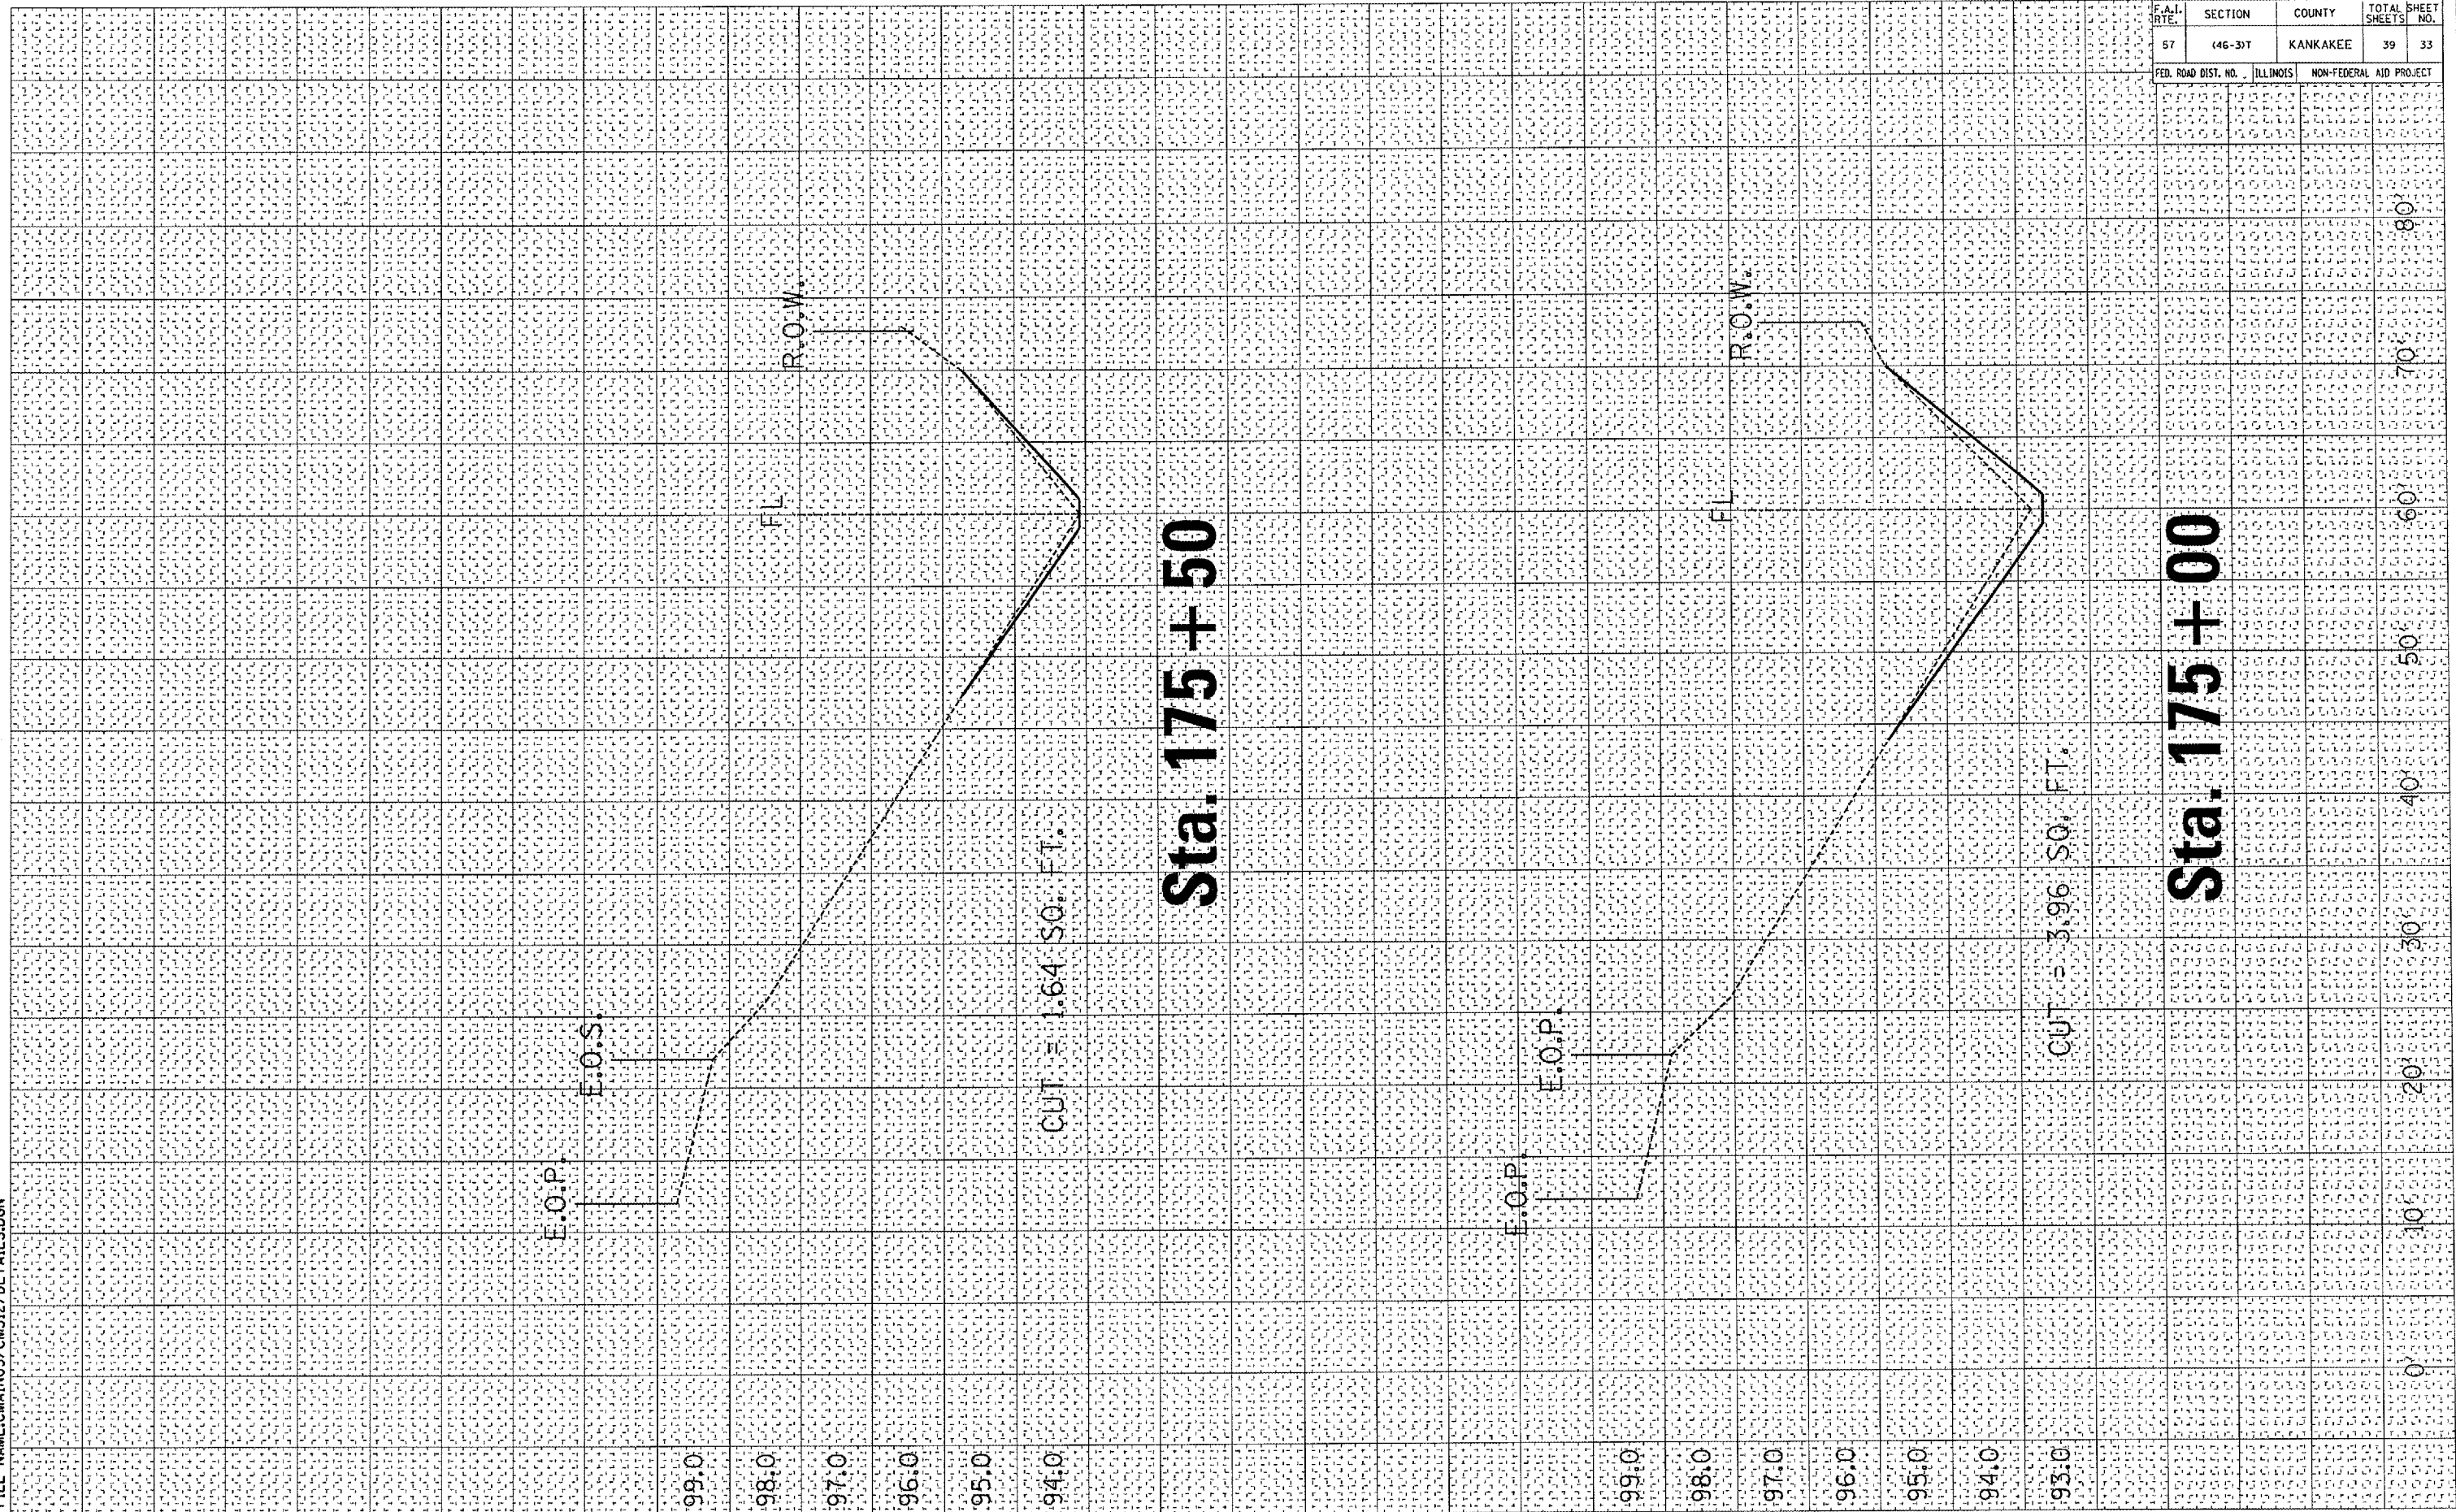

Sta. 175 + 50

CUT = 1.64 SO. FT.

Sta. 175 + 00

CUT = 3.96 SO. FT.