


FILE NAME:CM312/DETAILS.DGN

COUNTY: KANKAKEE

SECTION: (46-3)T

ROUTE: F.A.I. 57

CONTRACT NO. 65512			
F.A.I. RTE.	SECTION	COUNTY	TOTAL SHEET NO.
57	(46-3)T	KANKAKEE	39 34
FED. ROAD DIST. NO.	ILLINOIS	NON-FEDERAL	AID PROJECT

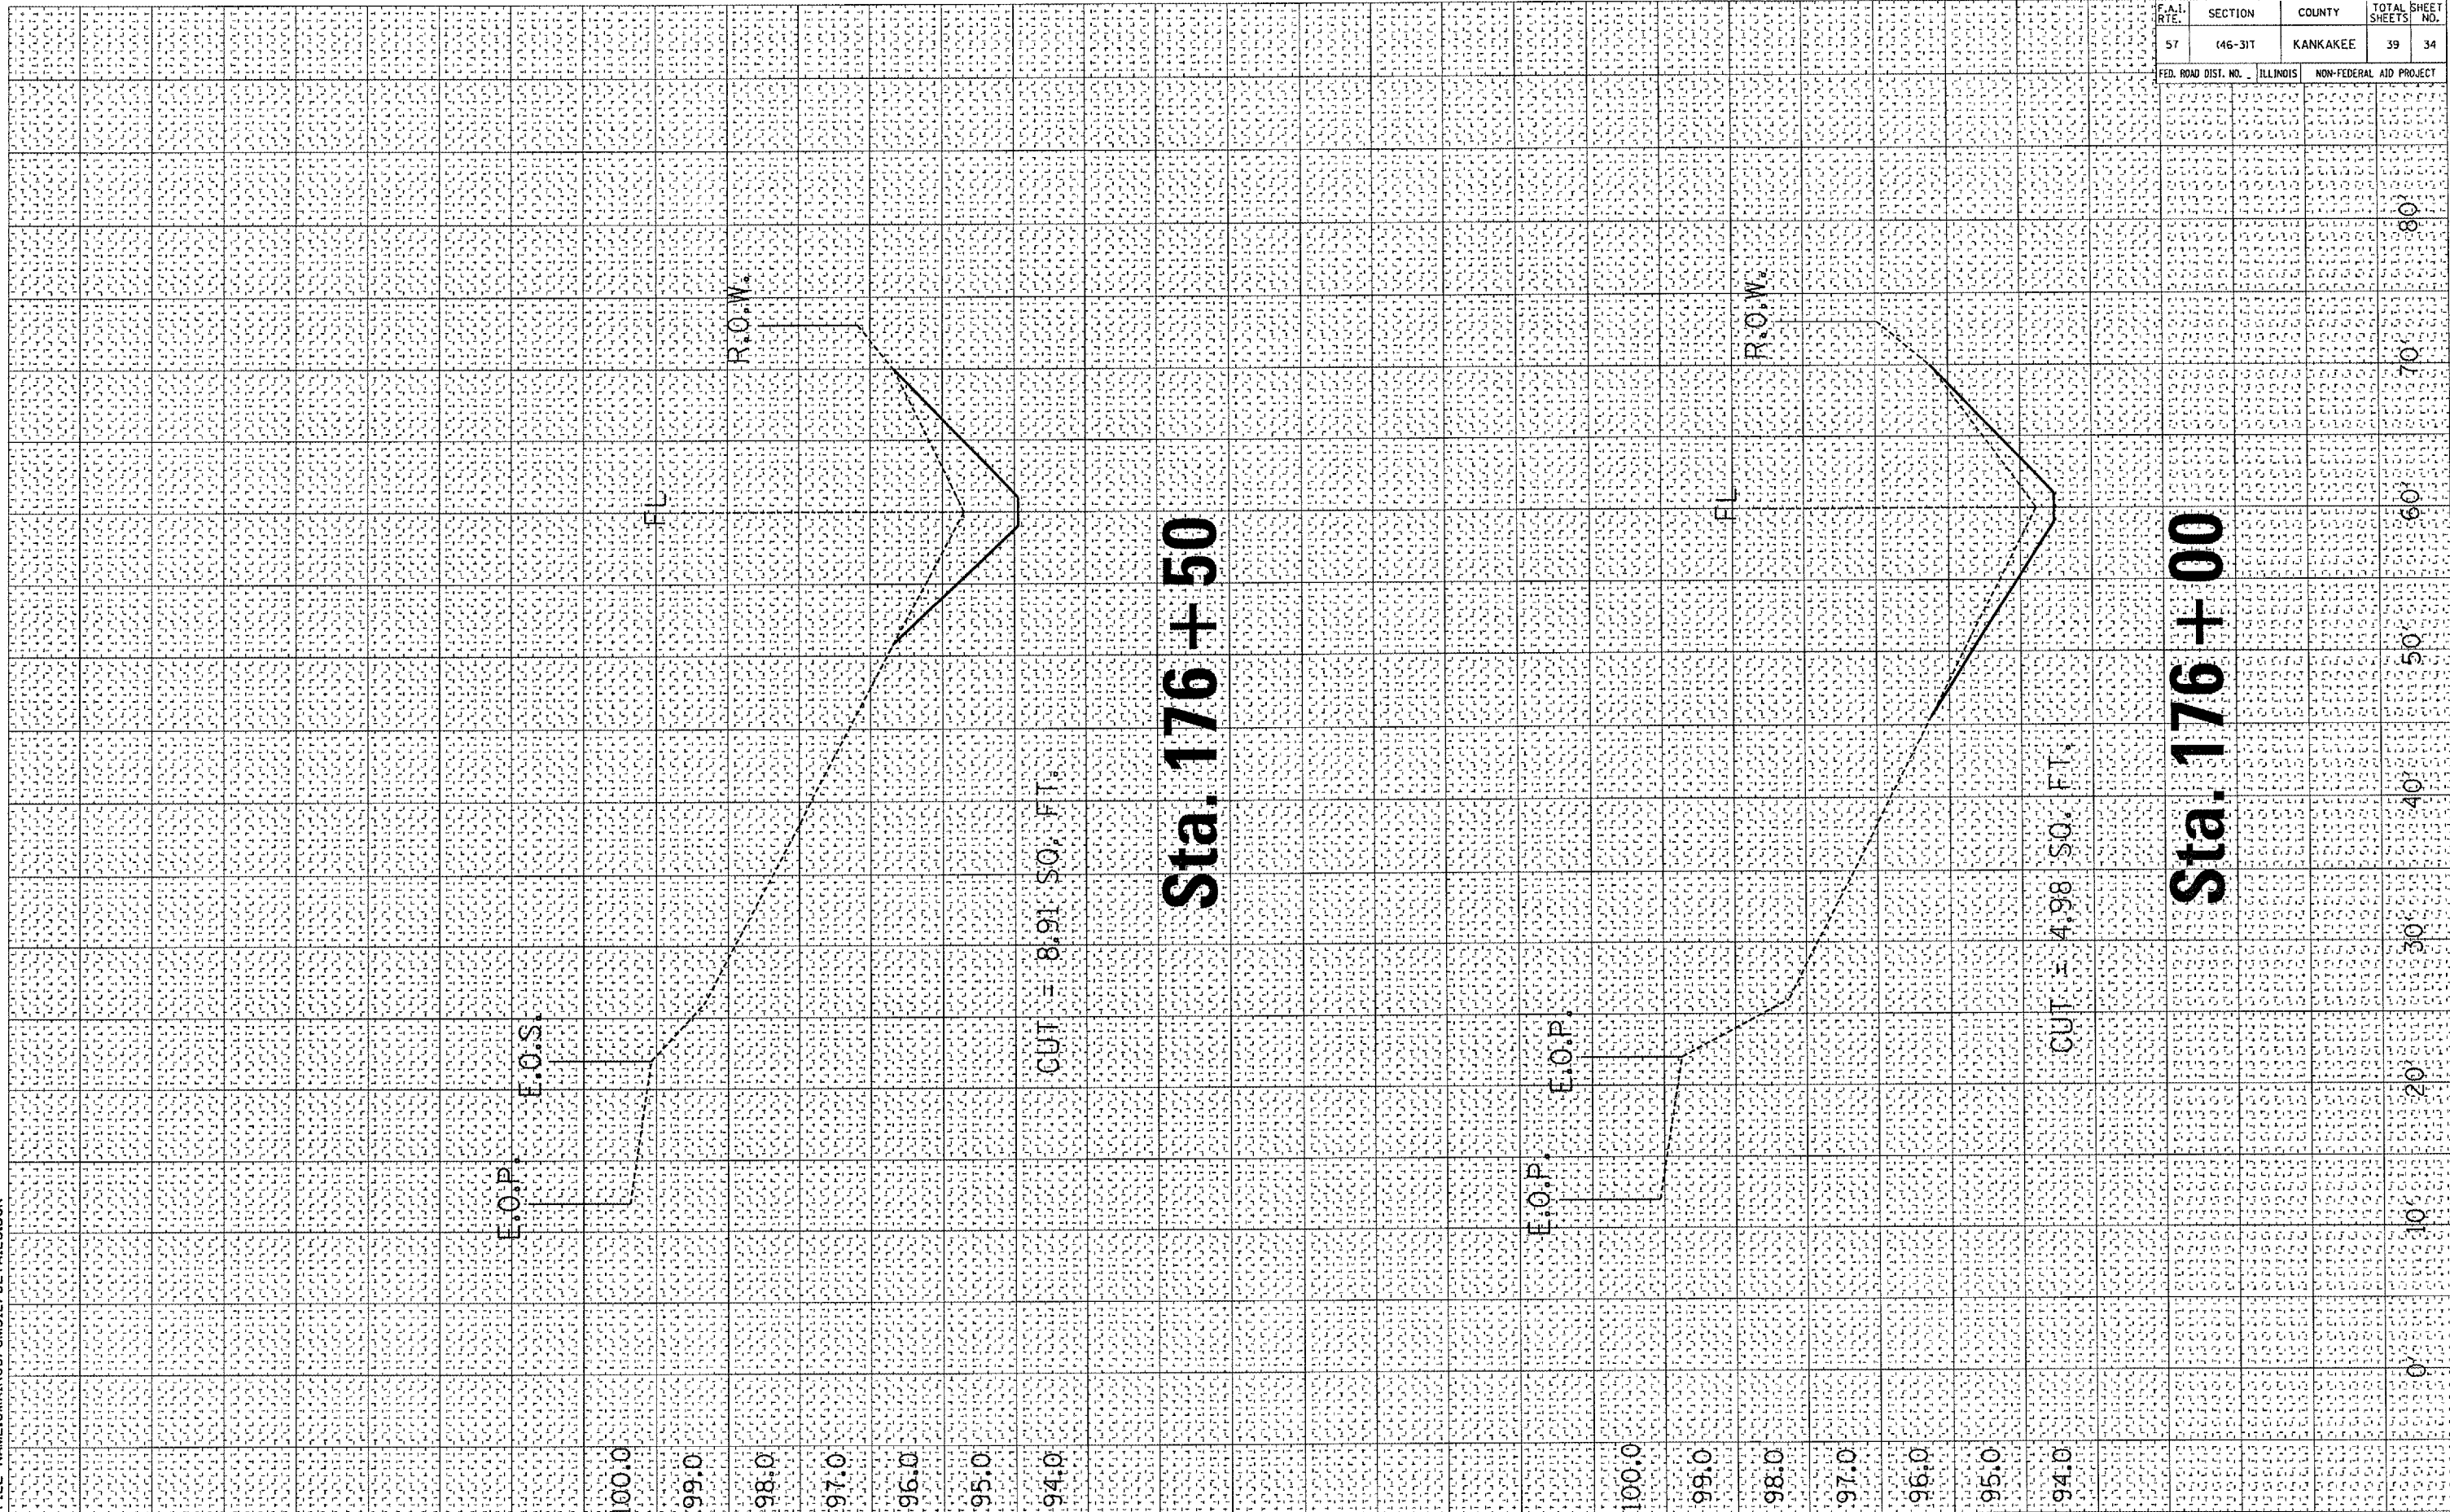

Sta. 176 + 50

Sta. 176 + 00

CUT = 8.91 SQ. FT.

CUT = 4.98 SQ. FT.

E.O.P.
E.O.S.

E.O.P.

FL

R.O.W.

FL

R.O.W.

100.0

99.0

98.0

97.0

96.0

95.0

94.0

100.0

99.0

98.0

97.0

96.0

95.0

94.0

0

10

20

30

40

50

60

70

80