


FILE NAME:CM3105/CM312/DETAILS.DGN

COUNTY: KANKAKEE

SECTION: (46-3)T

ROUTE: F.A.I. 57

CONTRACT NO. 66512				
F.A.I. RTE.	SECTION	COUNTY	TOTAL SHEETS	SHEET NO.
57	(46-3)T	KANKAKEE	39	36
FED. ROAD DIST. NO.	ILLINOIS	NON-FEDERAL AID PROJECT		

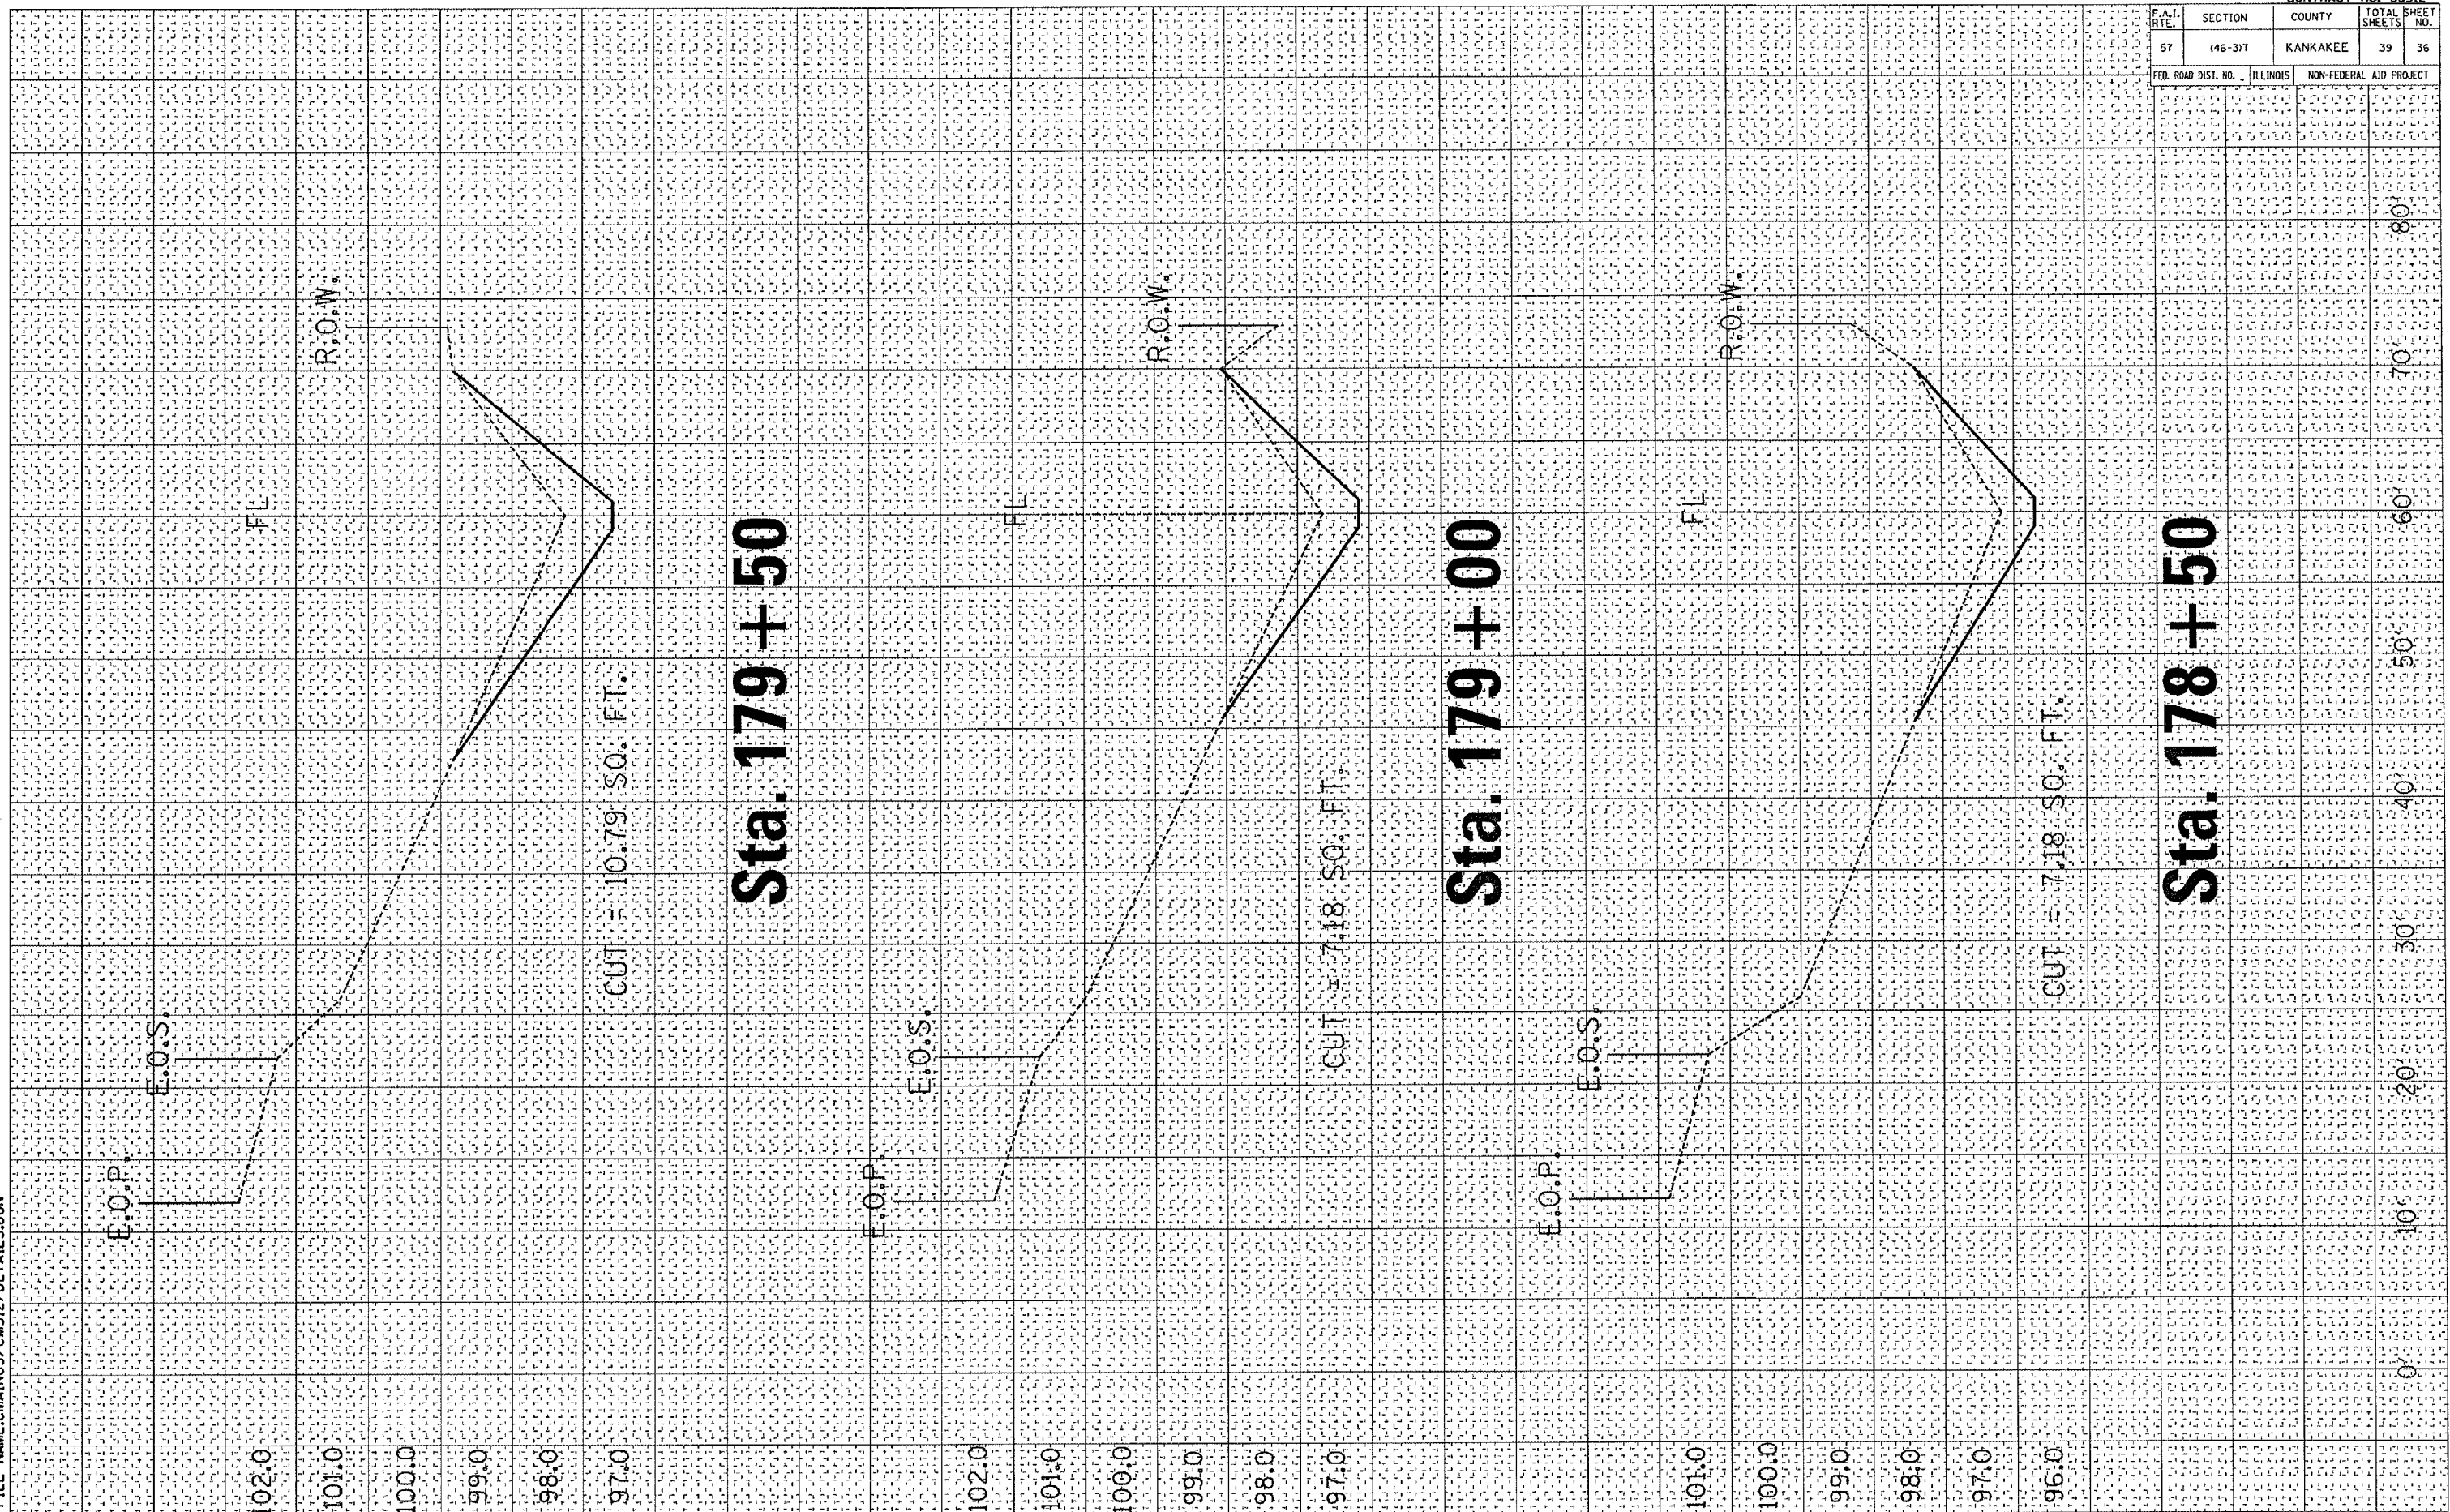

Sta. 179+50

Sta. 179+00

Sta. 178+50

CUT = 10.79 SO. FT.

CUT = 7.18 SO. FT.

CUT = 7.18 SO. FT.

FL

FL

FL

R.O.W.

R.O.W.

R.O.W.

E.O.P.

E.O.S.

E.O.P.

E.O.S.

E.O.P.

E.O.S.

102.0

101.0

100.0

99.0

98.0

97.0

102.0

101.0

100.0

99.0

98.0

97.0

101.0

100.0

99.0

98.0

97.0

96.0

0

10

20

30

40

50

60

70

80