


FILE NAME: CMAIN05/CM312/DETAILS.DGN

COUNTY: KANKAKEE

SECTION: (46-3)T

ROUTE: F.A.I. 57

CONTRACT NO. 66512			
F.A.I. RTE.	SECTION	COUNTY	TOTAL SHEET NO.
57	(46-3)T	KANKAKEE	39 38
FED. ROAD DIST. NO.	ILLINOIS	NON-FEDERAL AID PROJECT	

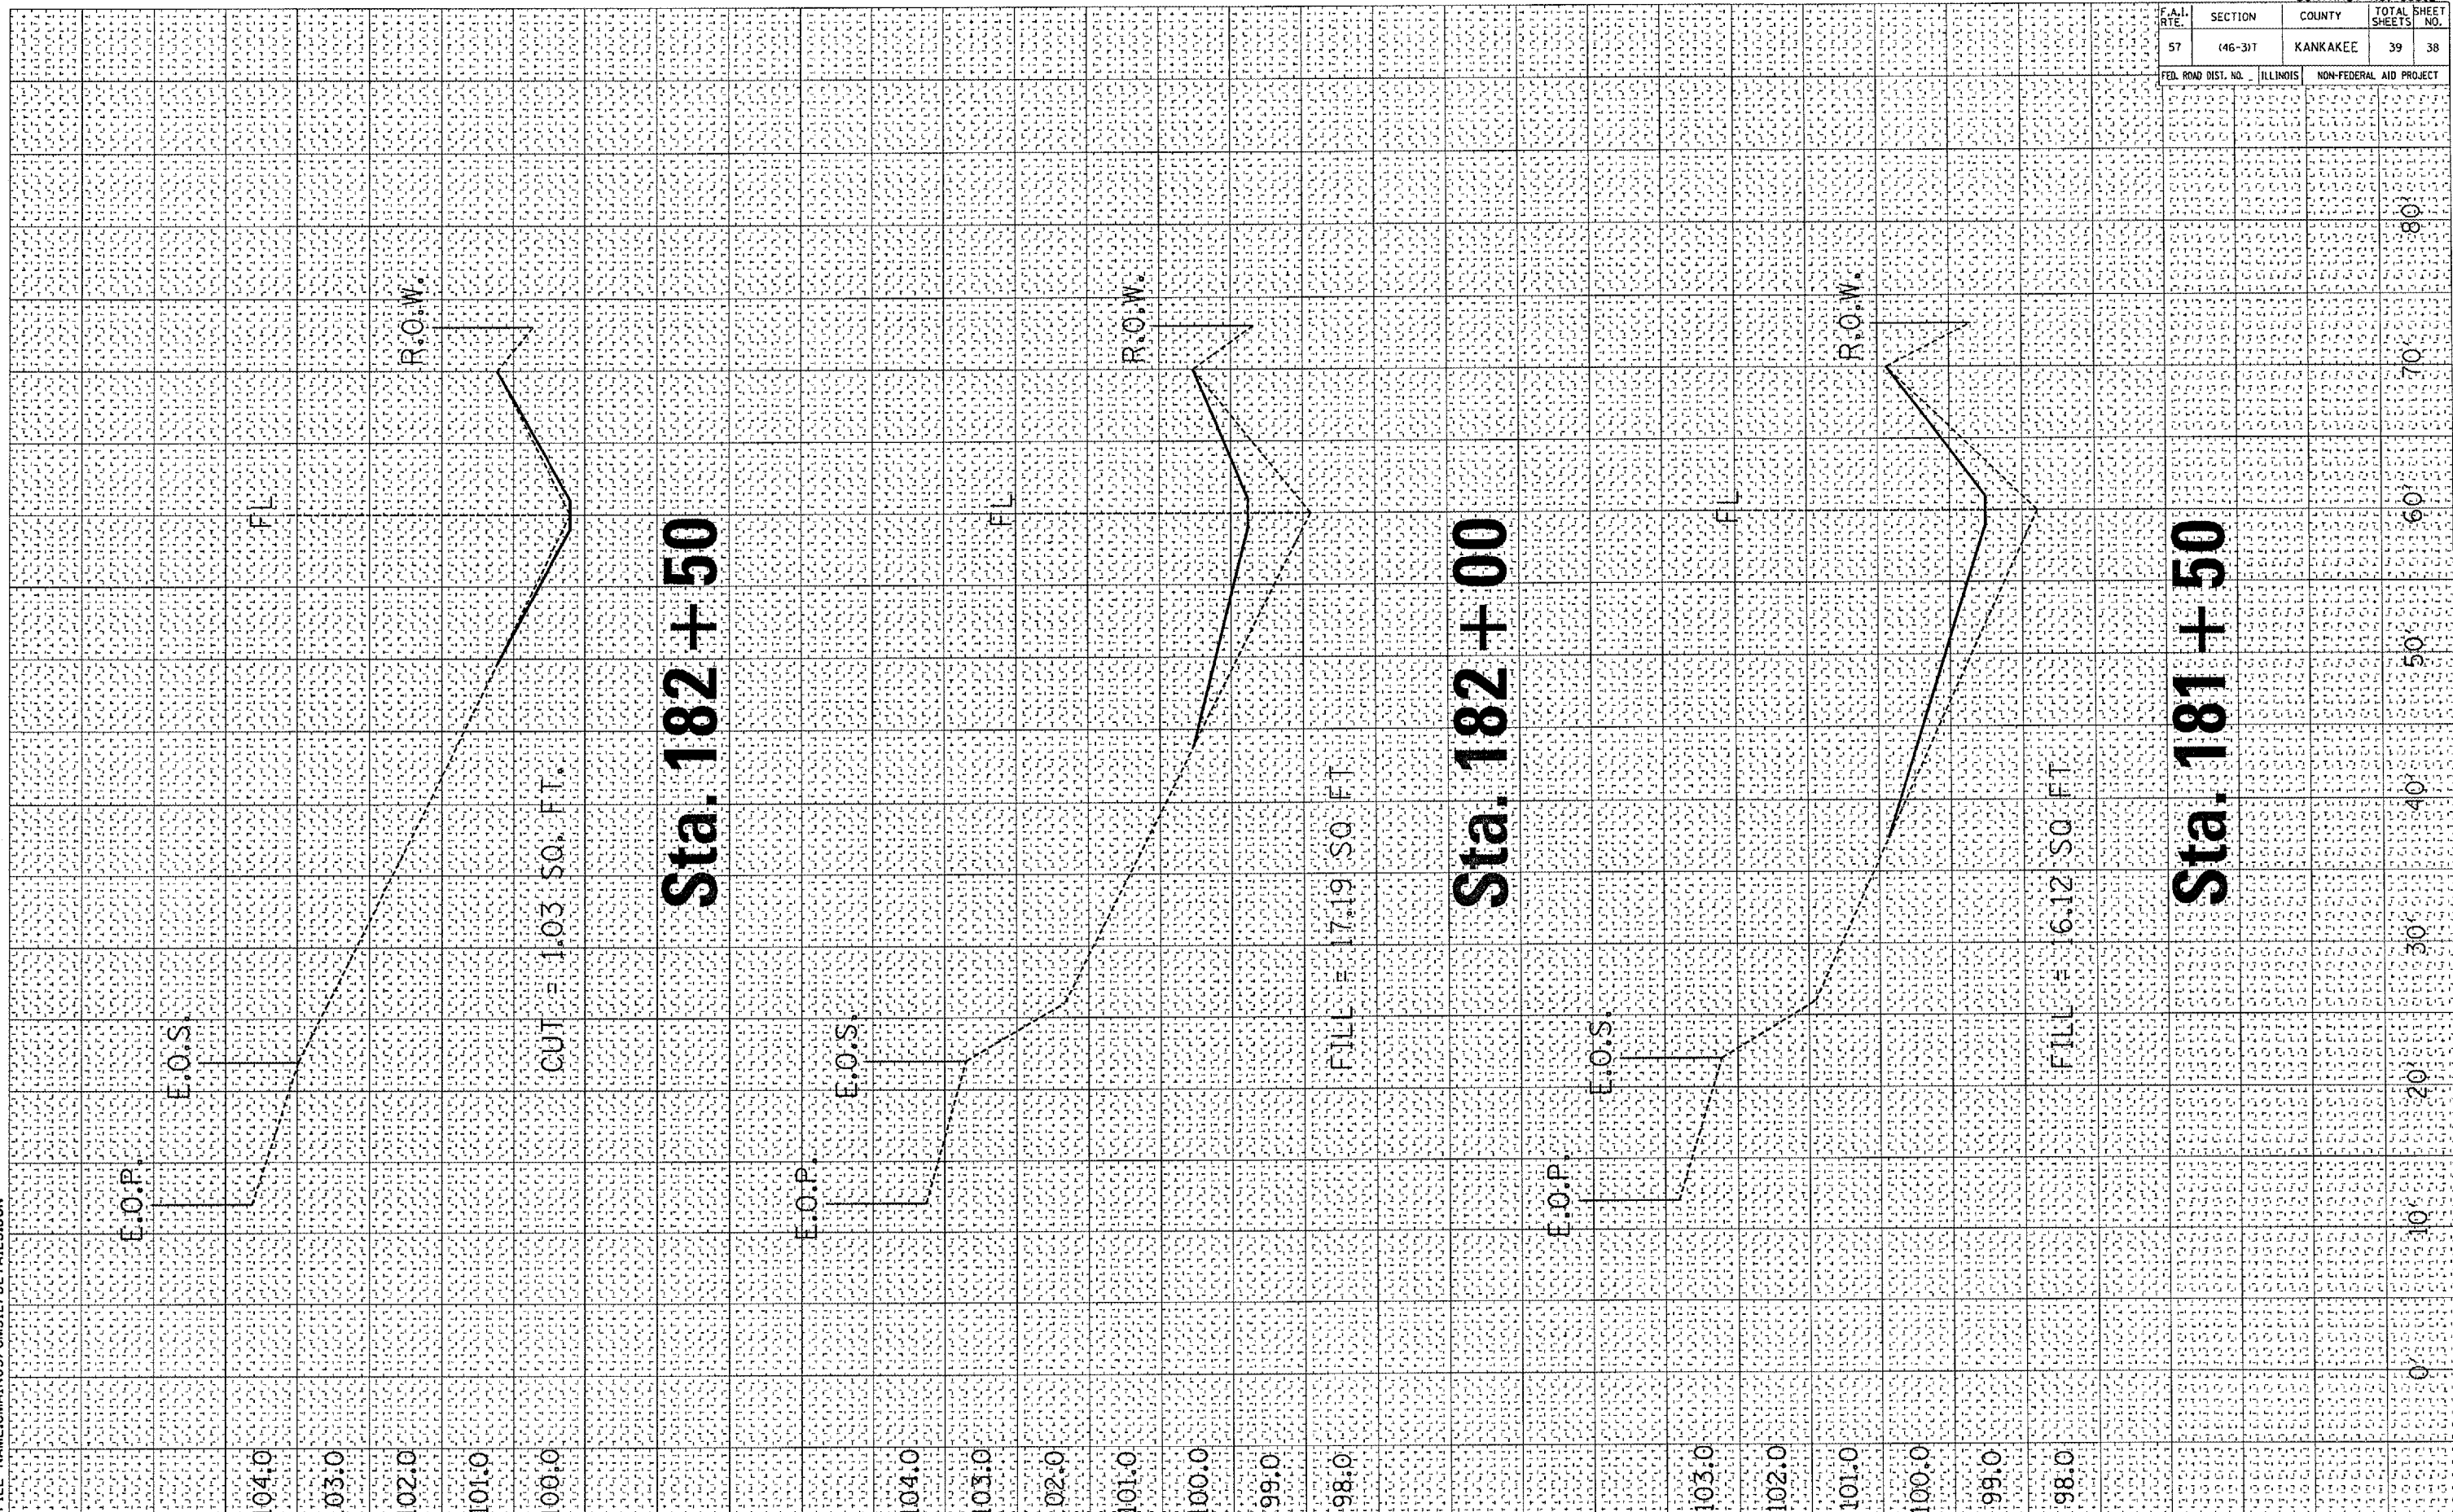

0
10
20
30
40
50
60
70
80