


F.A.S. RTE.	SECTION	COUNTY	TOTAL SHEETS	SHEET NO.
1517	1N	MCLEAN	20	7
STA. 377+00		TO STA. 382+00		
FED. ROAD DIST. NO.		ILLINOIS	FED. AID PROJECT	


LEGEND

REVISIONS
4-15-05

PLANS REFLECT REVISIONS
IN DIMENSIONS ON
TYPICAL SECTIONS

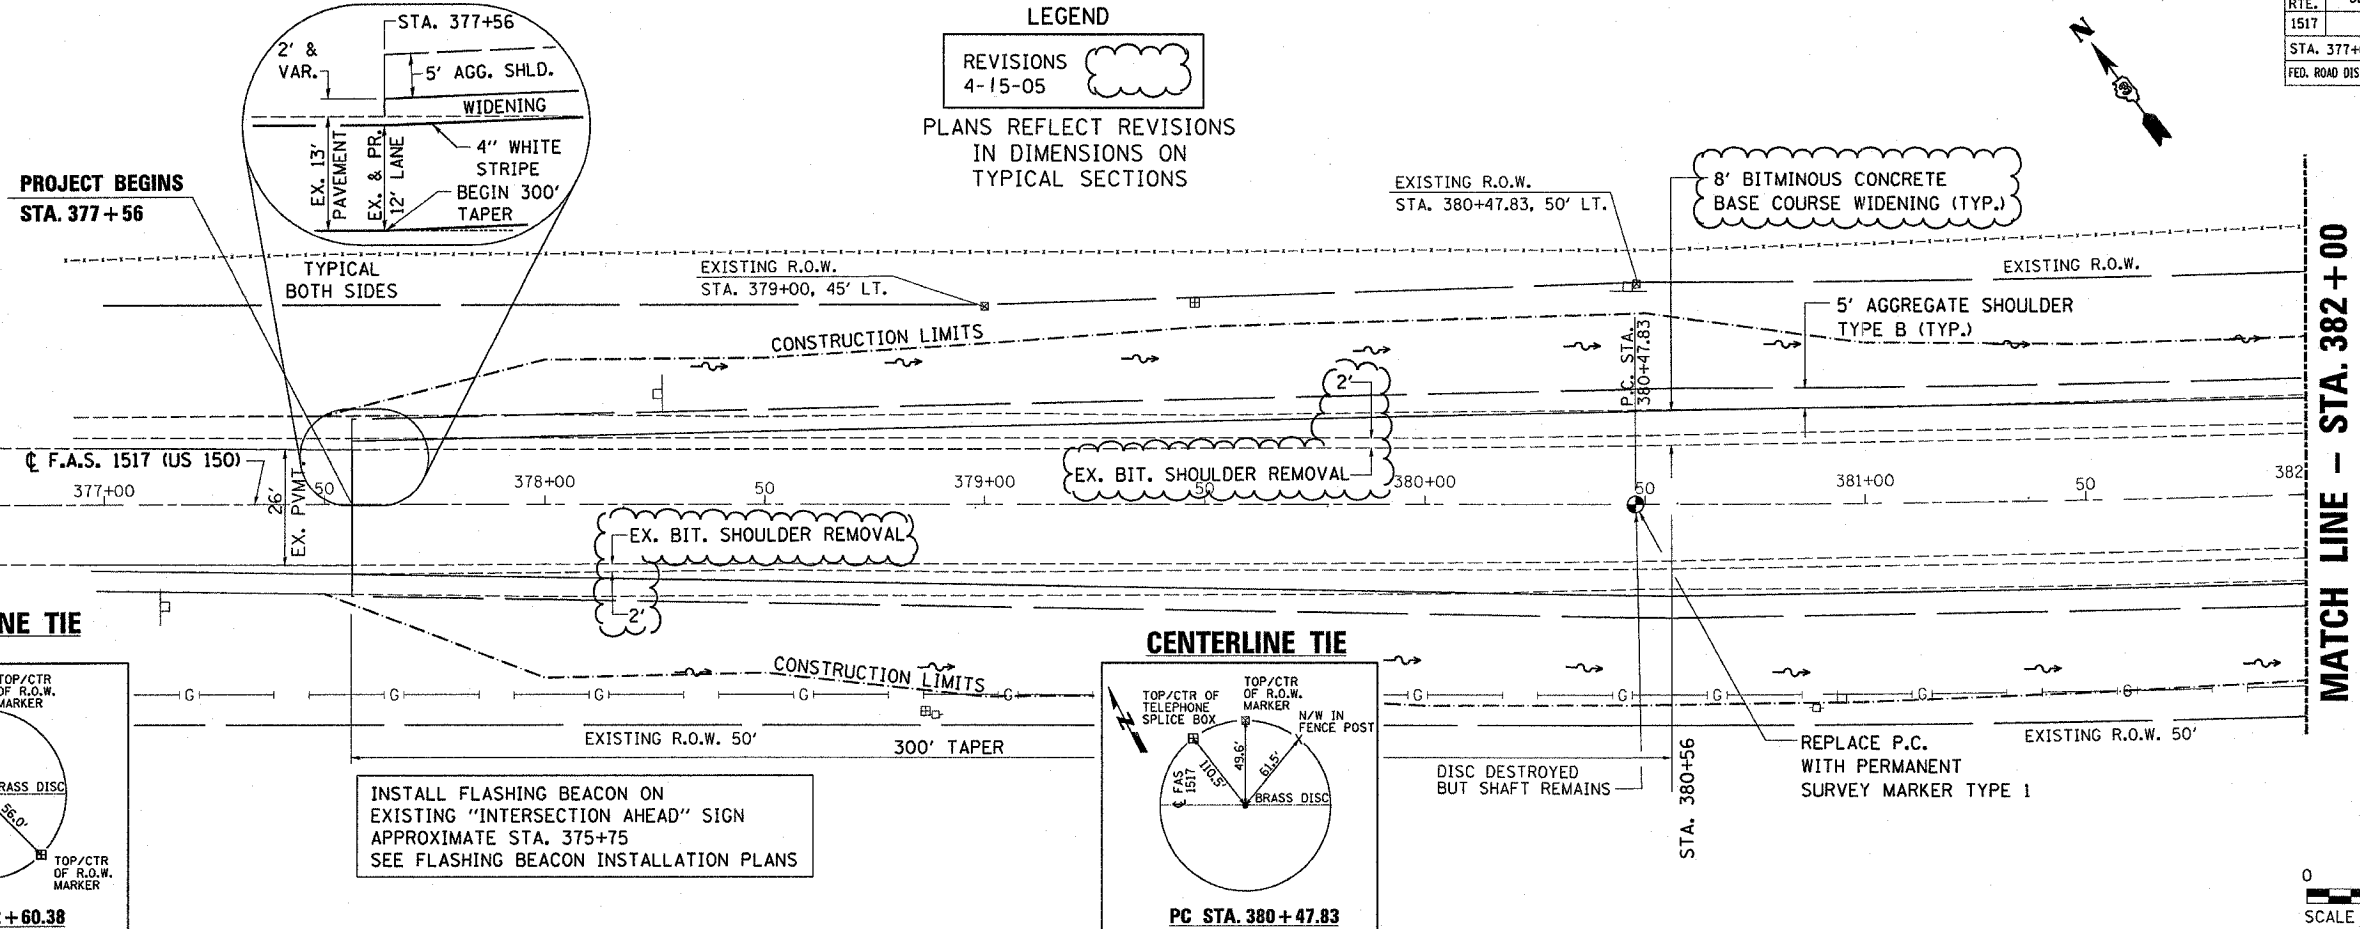

MATCH LINE - STA. 382+00

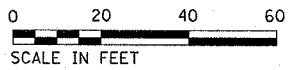

PLAN

DATE	
BY	
DESIGNED	
CHECKED	
PLOTTED	
FILED	

PROFILE

DATE	
BY	
DESIGNED	
CHECKED	
PLOTTED	
FILED	

