



F.A.S. RTE.	SECTION	COUNTY	TOTAL SHEETS	SHEET NO.
1517	IN	MCLEAN	20	8
STA. 382+00		TO STA. 388+00		
FED. ROAD DIST. NO.		ILLINOIS FED. AID PROJECT		

**LEGEND**

REVISIONS  
4-15-05

PLANS REFLECT REVISIONS  
IN DIMENSIONS ON  
TYPICAL SECTIONS

DATE	
BY	
REVISIONS	
PLANNED	
NOTED	
CHECKED	
DESIGNED	
FILED	
NO.	

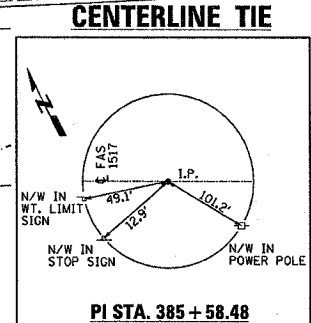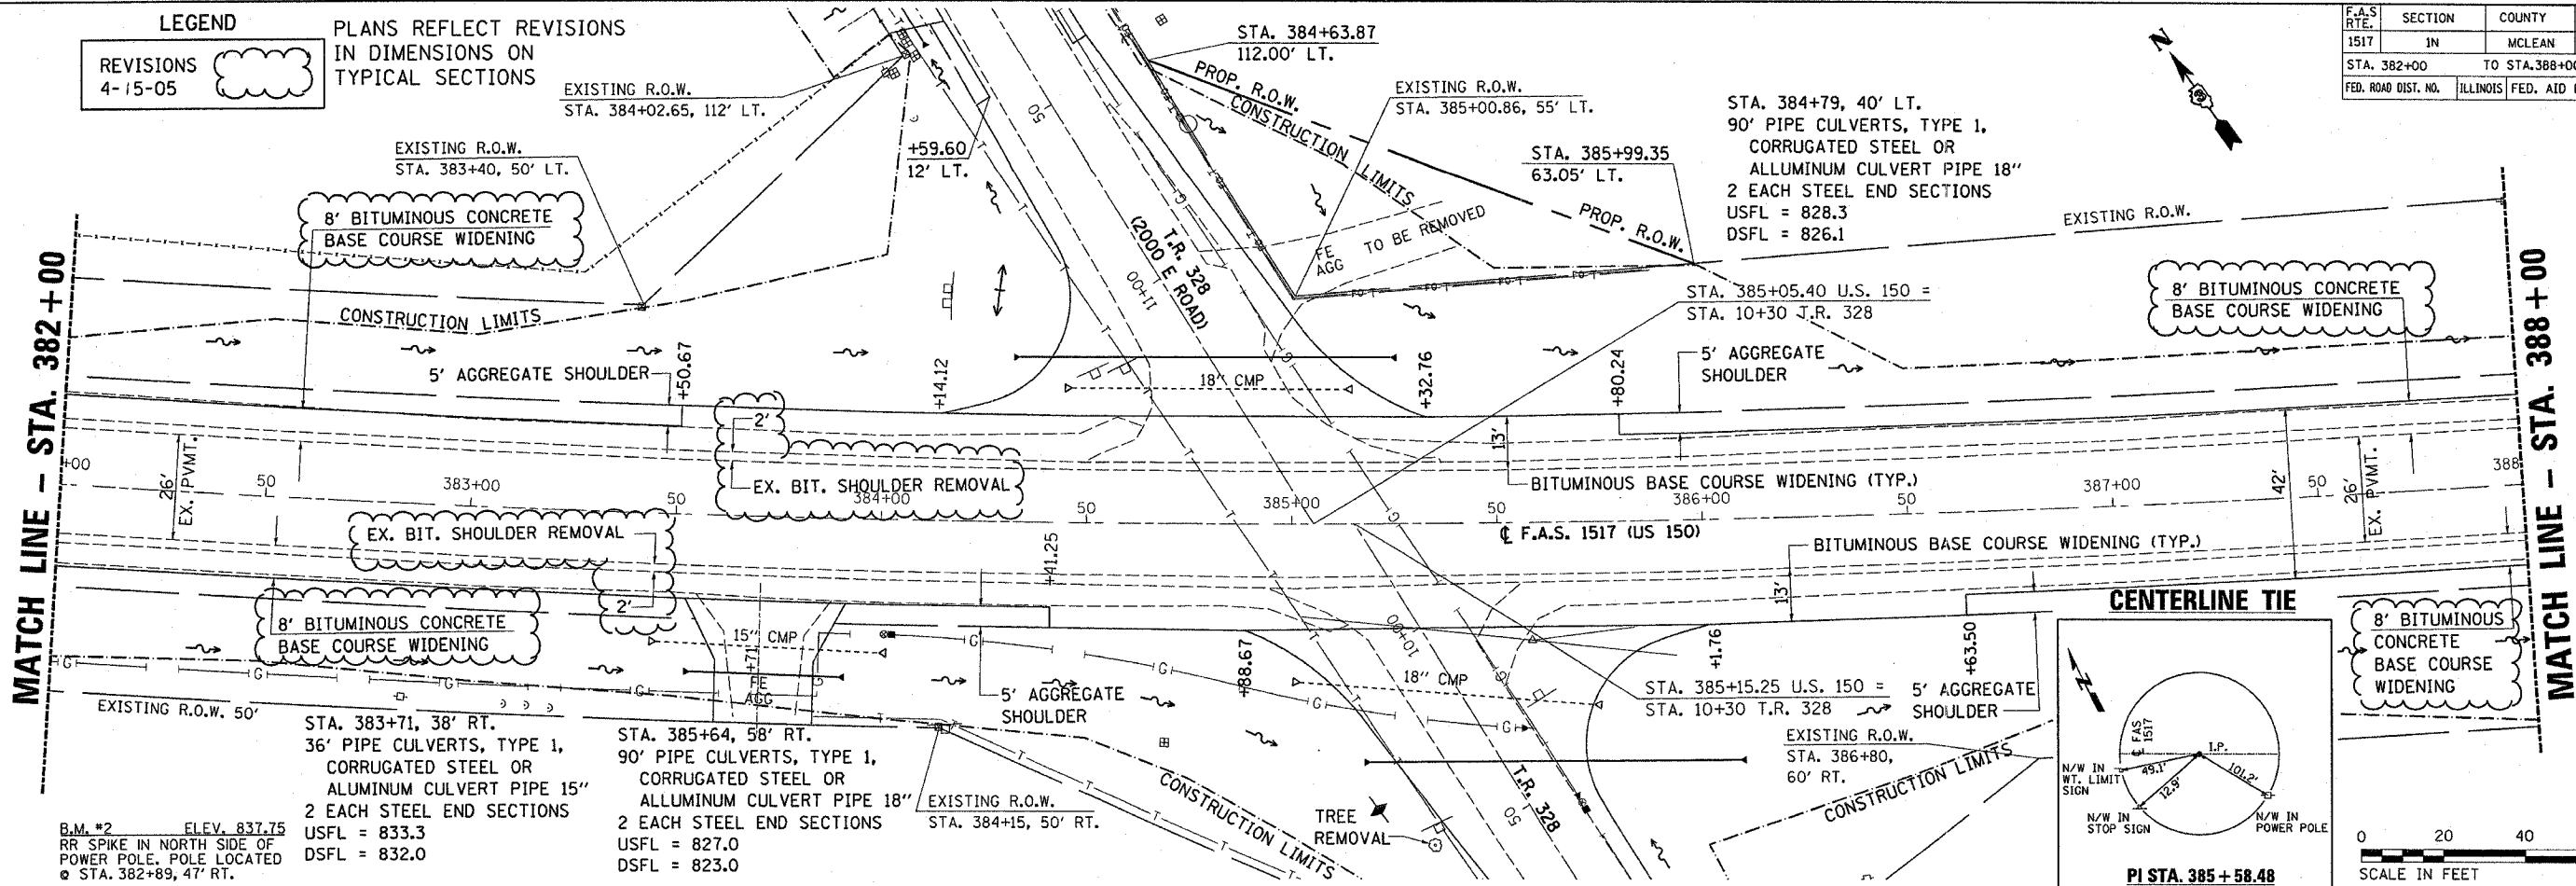

DATE	
BY	
REVISIONS	
PLANNED	
NOTED	
CHECKED	
DESIGNED	
FILED	
NO.	

