


F.A.S. RTE.	SECTION	COUNTY	TOTAL SHEETS	SHEET NO.
1517	1N	MCLEAN	20	9
STA. 388+00		TO STA. 394+00		
FED. ROAD DIST. NO.		ILLINOIS FED. AID PROJECT		

LEGEND





REVISIONS
4-15-05

PLANS REFLECT REVISIONS
IN DIMENSIONS ON TYPICAL SECTIONS

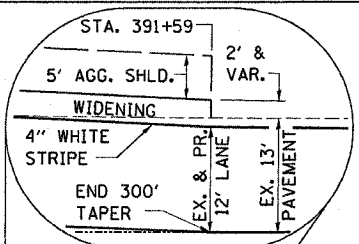

INSTALL FLASHING BEACON ON
EXISTING "INTERSECTION AHEAD" SIGN
APPROXIMATE STA. 394+00
SEE FLASHING BEACON INSTALLATION PLANS

MATCH LINE - STA. 338+00

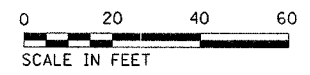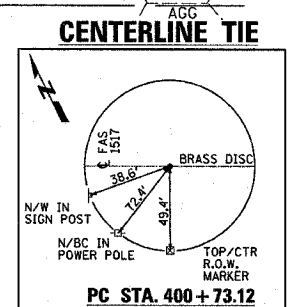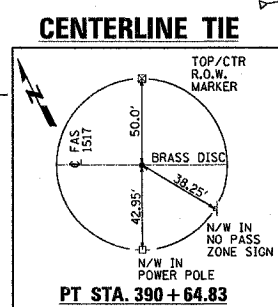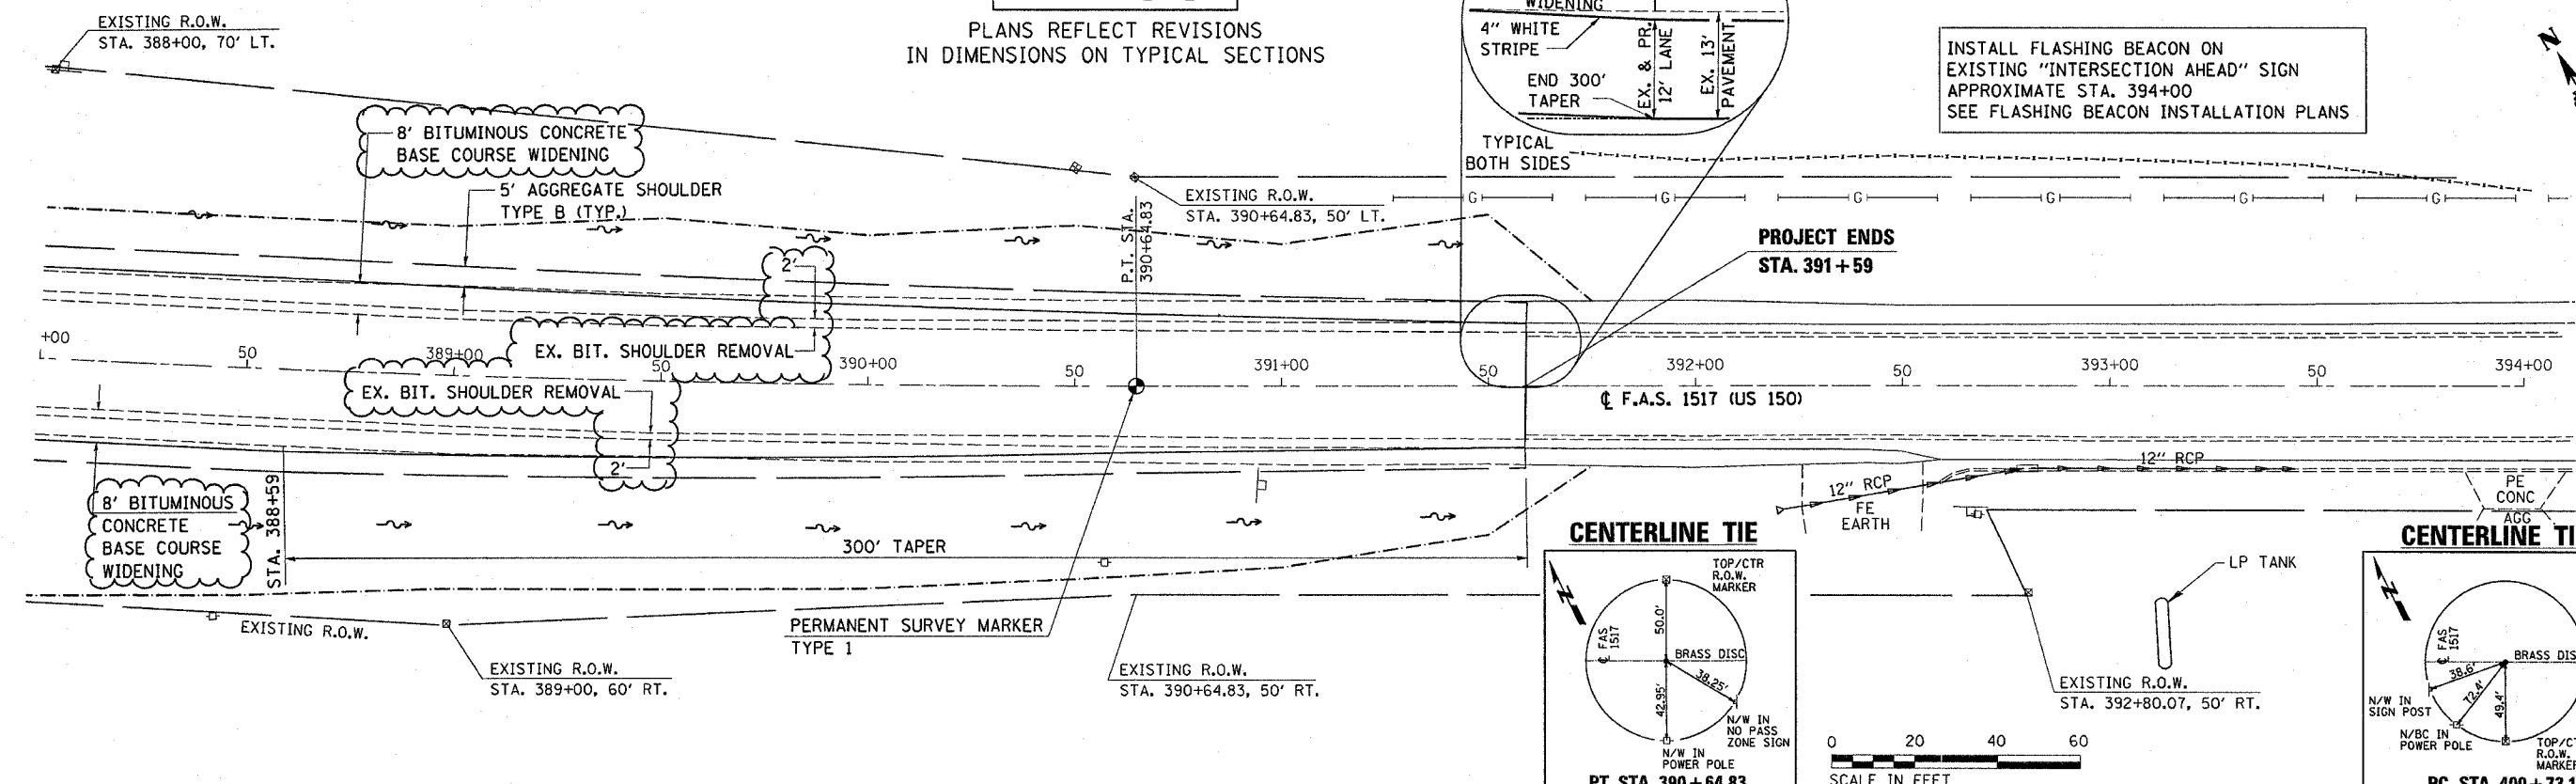

DATE	BY

DATE	BY

