


F.A.S. RTE.	SECTION	COUNTY	TOTAL SHEETS	SHEET NO.
1517	IN	MCLEAN	20	10
STA. 5+00		TO STA. 9+30		
FED. ROAD DIST. NO.	ILLINOIS	FED. AID PROJECT		

DATE	BY

DATE	BY

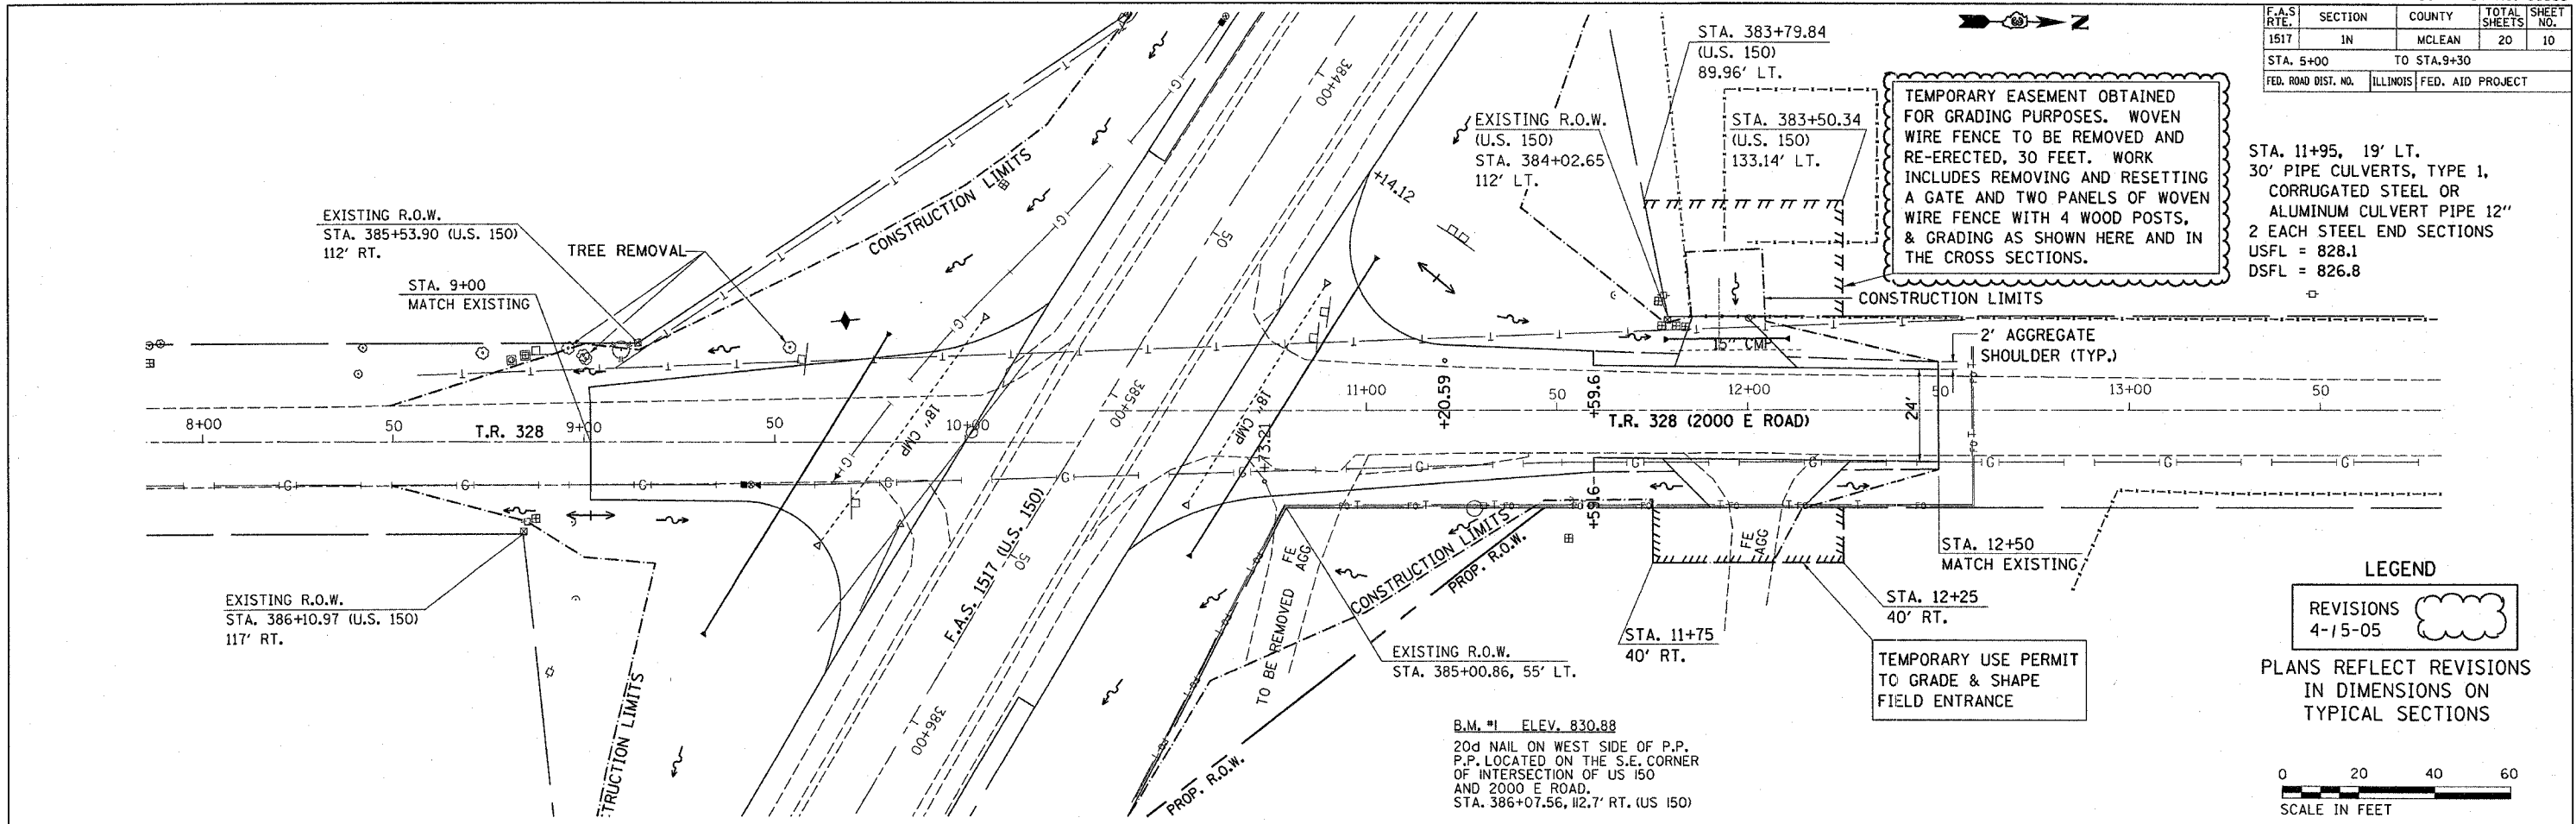

LEGEND

REVISIONS 4-15-05

PLANS REFLECT REVISIONS IN DIMENSIONS ON TYPICAL SECTIONS

