



F.A.S. RTE.	SECTION	COUNTY	TOTAL SHEETS	SHEET NO.
1517	IN	MCLEAN	21	5
STA.		TO STA.		
FED. ROAD DIST. NO.		ILLINOIS FED. AID PROJECT		

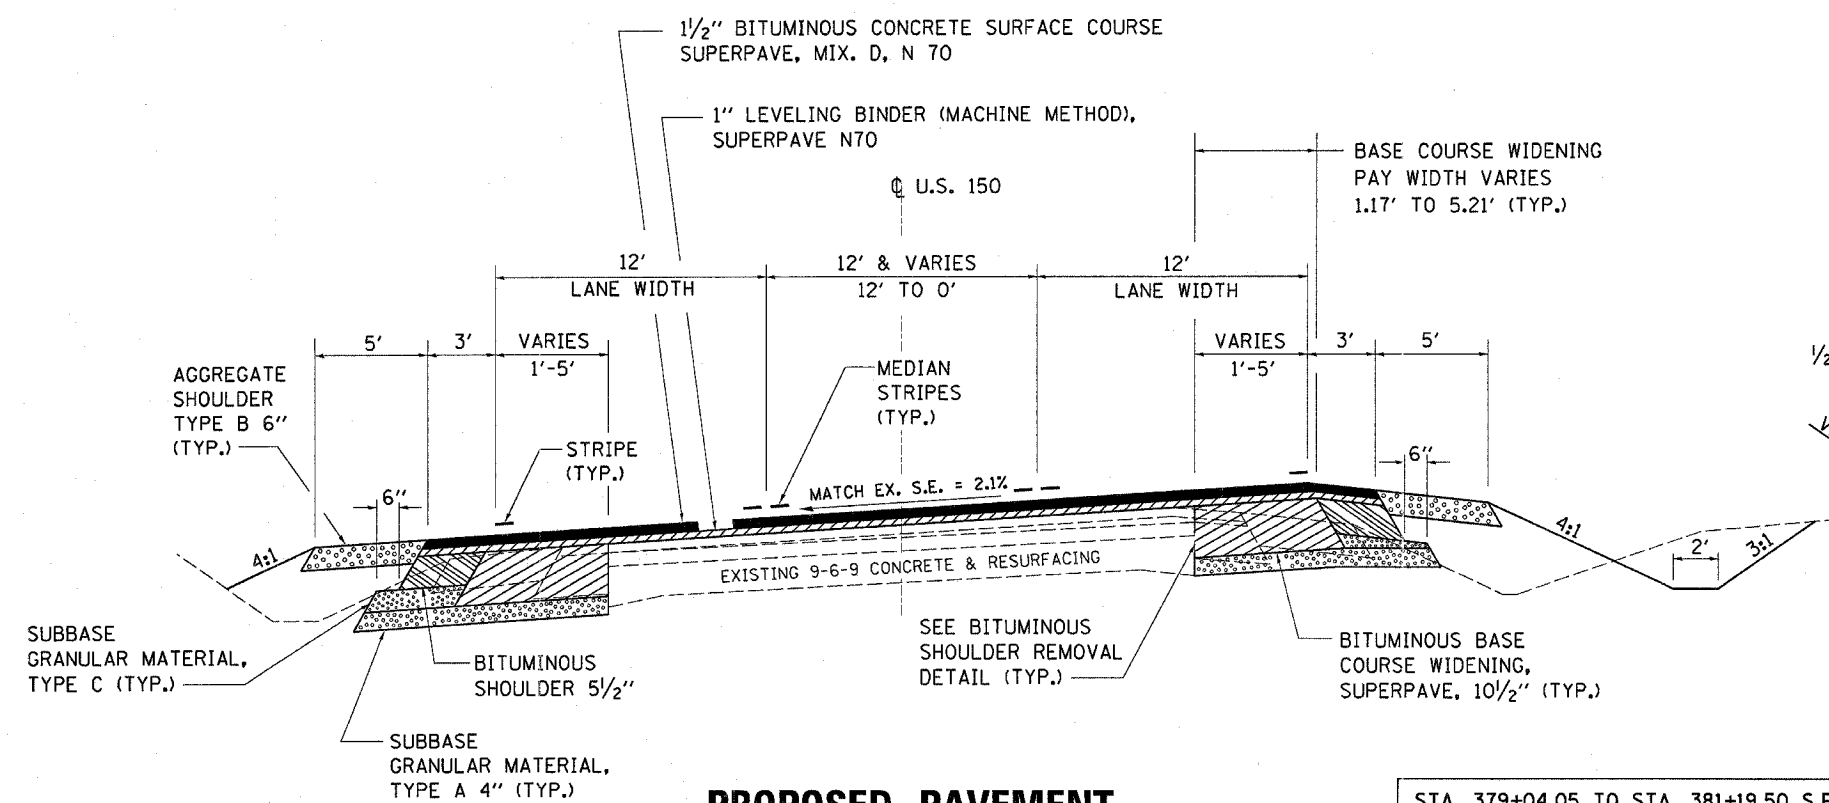


PROPOSED PAVEMENT
STA. 379+04.05 TO STA. 391+59


STA. 379+04.05 TO STA. 381+19.50 S.E. TRANSITION
STA. 381+19.50 TO STA. 389+93.16 FULL S.E.
STA. 389+93.16 TO STA. 392+08.16 S.E. TRANSITION

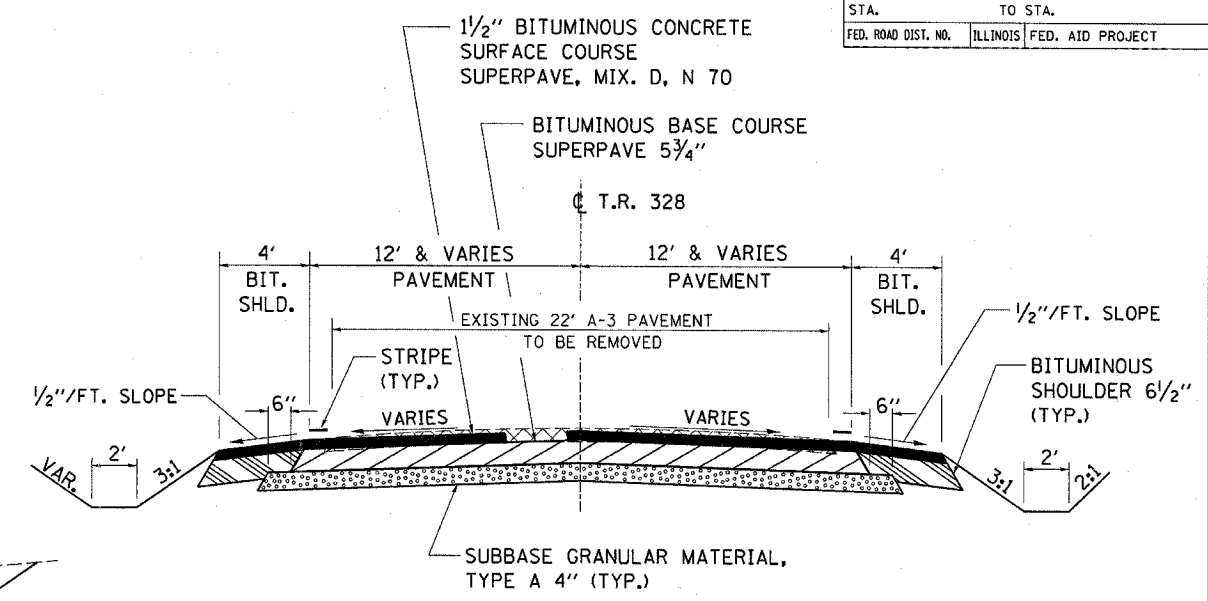

PROPOSED SIDEROAD T.R. 328
T.R. 328 NORTHBOUND STA. 10+51.25 TO STA. 11+59.60

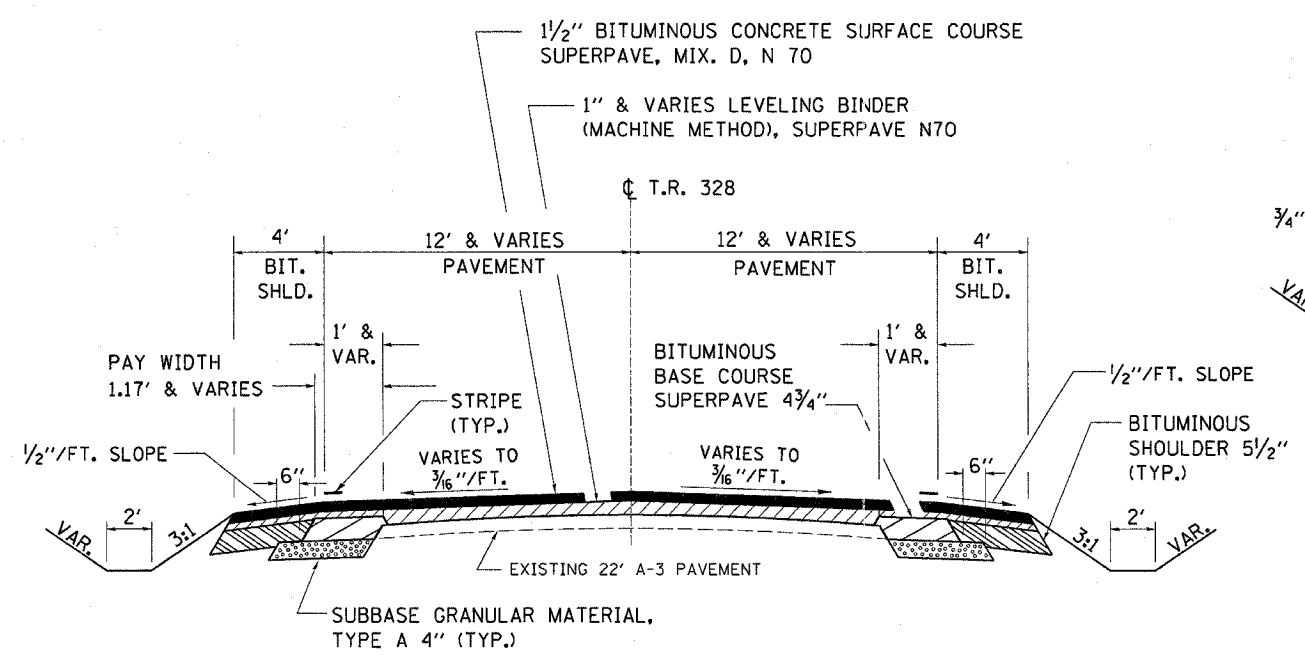

PROPOSED SIDEROAD T.R. 328
T.R. 328 SOUTHBOUND STA. 9+00 TO STA. 10+08.79

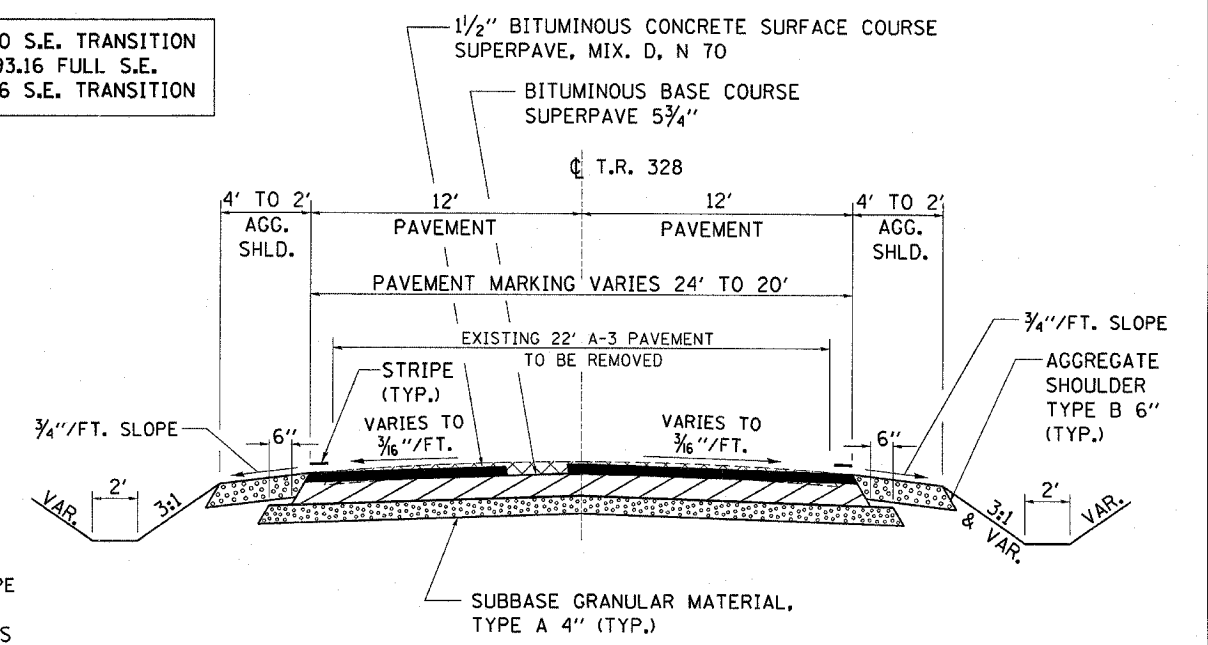

PROPOSED SIDEROAD T.R. 328
T.R. 328 NORTHBOUND STA. 11+59.60 TO STA. 12+50

REVISIONS	
NAME	DATE

ILLINOIS DEPARTMENT OF TRANSPORTATION

TYPICALS

SCALE: VERT. DATE
HORIZ. DATE

DRAWN BY
CHECKED BY