


F.A.S. RTE	SECTION	COUNTY	TOTAL SHEETS	SHEET NO.
1517	IN	McLEAN	21	16
STA. 380+50		TO STA. 383+50		
FED. ROAD DIST. NO.	ILLINOIS	FED. AID PROJECT		

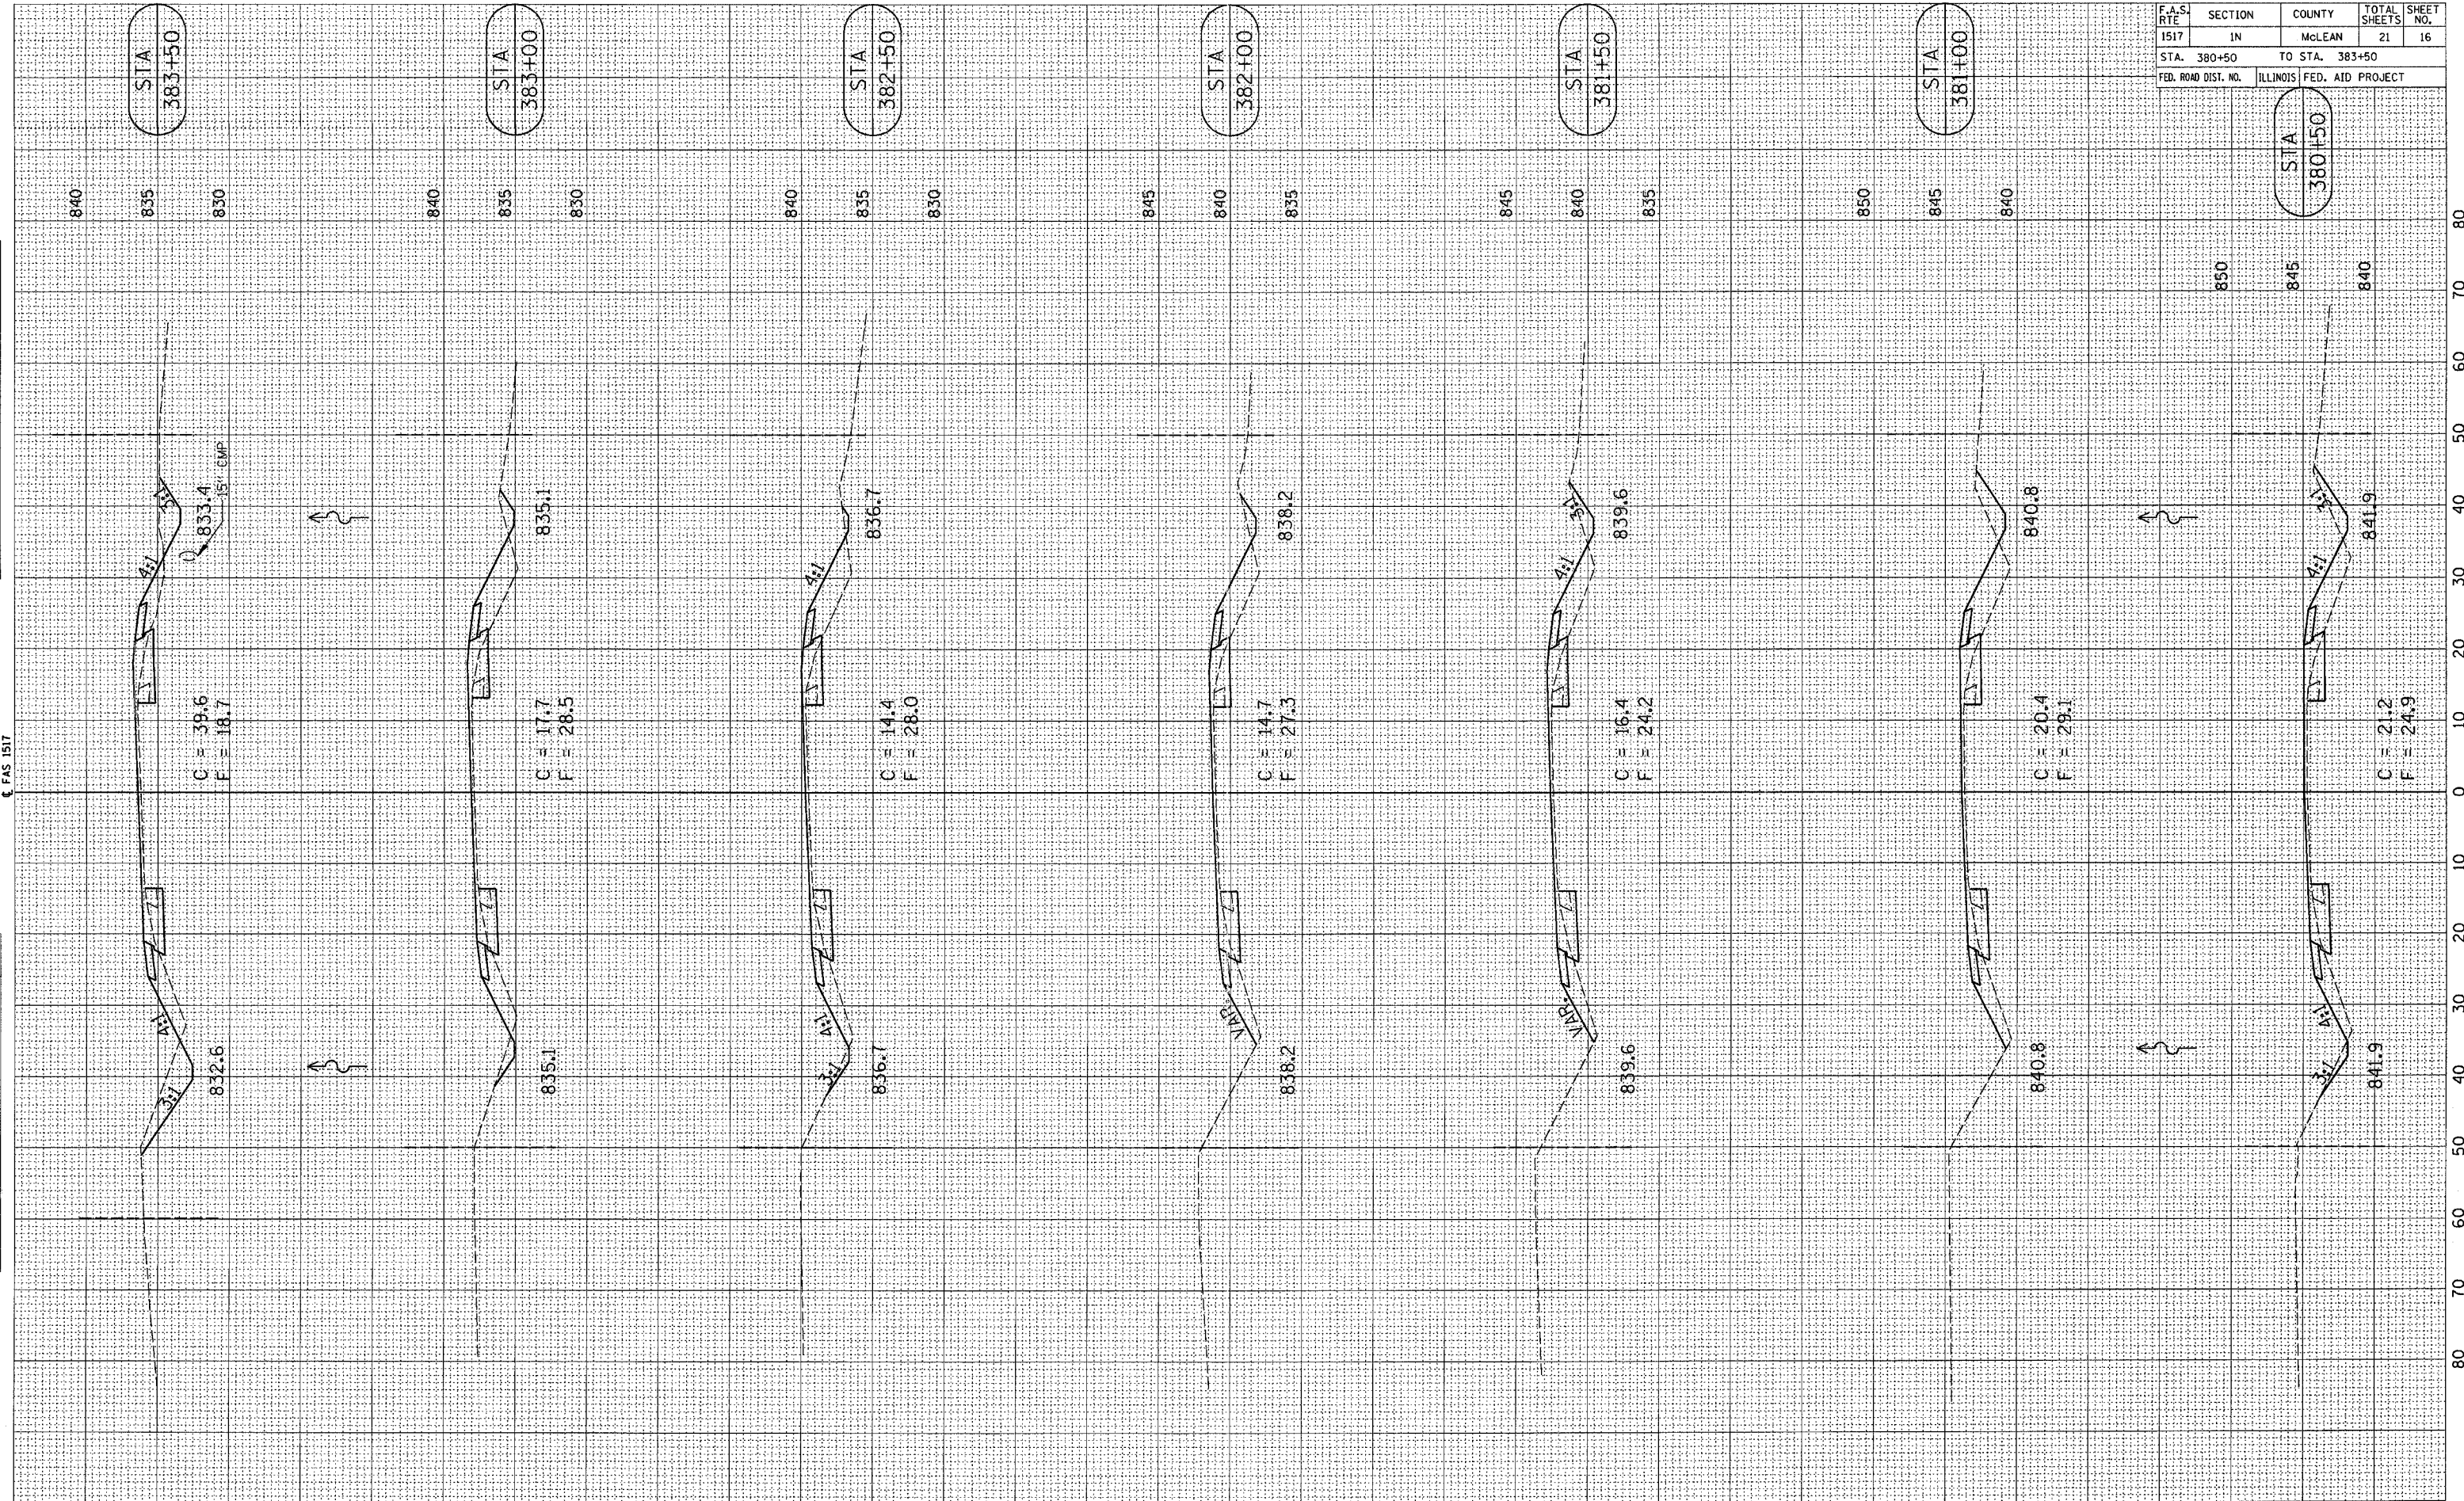

FAS 1517

DATE	BY
DATE	BY
DATE	BY

DATE	BY
DATE	BY
DATE	BY