


F.A.P. RTE.	SECTION	COUNTY	TOTAL SHEETS	SHEET NO.
681	118 N	IROQUOIS	30	9
STA.		TO STA.		
FED. ROAD DIST. NO.		ILLINOIS FED. AID PROJECT		

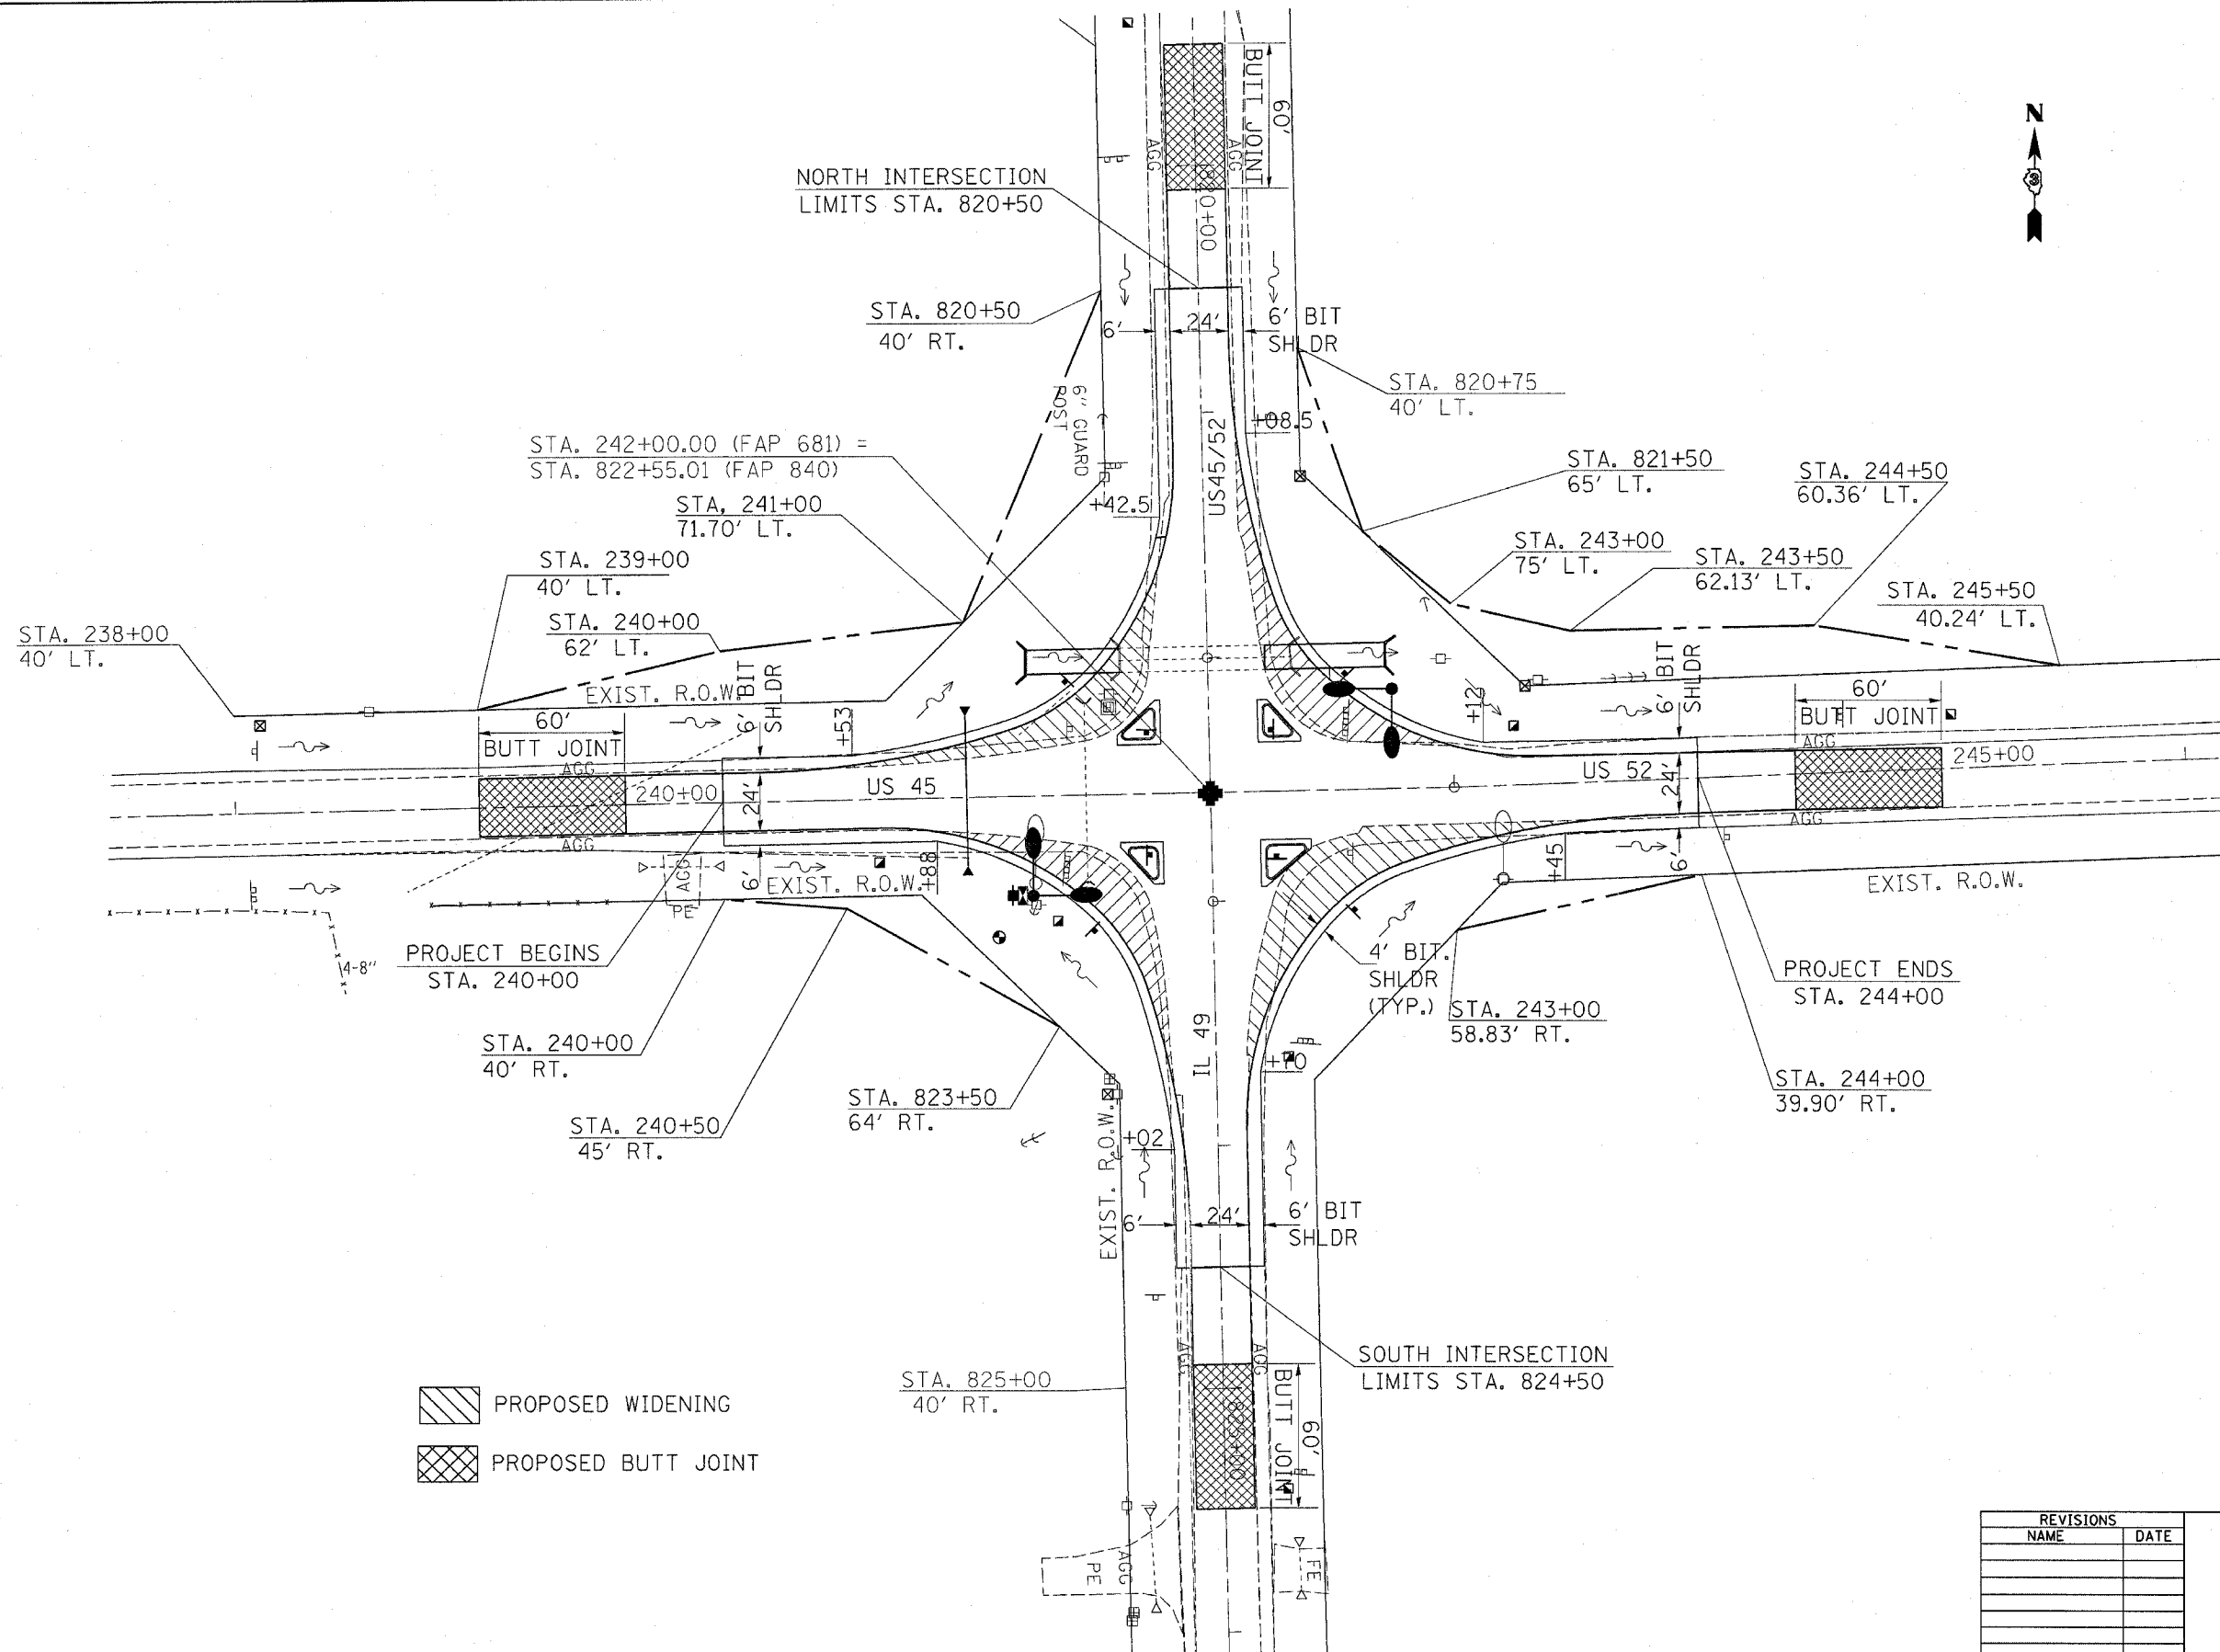

- PROPOSED WIDENING
- PROPOSED BUTT JOINT

REVISIONS	
NAME	DATE

ILLINOIS DEPARTMENT OF TRANSPORTATION

EXISTING & PROPOSED PLAN SHEET

SCALE: VERT. DATE
HORIZ. DRAWN BY
CHECKED BY

2/14/2005 c:\projects\ep02704\defn\is.dgn