

| F.A. RTE. | SECTION | COUNTY | TOTAL SHEETS | SHEET NO. |
|--------------------------------------|-----------|--------|---|-----------|
| 74 | (72-7)R-3 | PEORIA | 1360 | 129 |
| STA. 142+300.000 TO STA. 142+650.000 | | | FED. ROAD DIST. NO. ILLINOIS FED. AID PROJECT | |

PAVEMENT MARKING LEGEND

| | |
|-------|----------------------|
| (1X) | 100 (4) SOLID |
| (2X) | 150 (6) SOLID |
| (3X) | 200 (8) SOLID |
| (4X) | 300 (12) SOLID |
| (5X) | 600 (24) SOLID |
| (6X) | 100 (4) DOUBLE SOLID |
| (7X) | 100 (4) SKIP DASH |
| (8X) | 150 (6) SKIP DASH |
| (9X) | 200 (8) SKIP DASH |
| (10X) | 200 (8) DOTTED |
| (11X) | LETTERS AND ARROWS |

RAISED REFLECTIVE PAVEMENT MARKERS


| | |
|---|---|
| 1 | ONE-WAY CRYSTAL MARKER AT 24.38 m(80') CENTERS |
| 2 | ONE-WAY CRYSTAL MARKER AT 12.19 m(40') CENTERS |
| 3 | ONE-WAY CRYSTAL MARKER AT 6.10 m(20') CENTERS |
| 4 | ONE-WAY AMBER MARKER AT 12.19 m(40') CENTERS |
| 5 | TWO-WAY AMBER MARKER AT 12.19 m(40') CENTERS FOR SPEEDS LESS THAN 45 MPH |
| 6 | TWO-WAY AMBER MARKER AT 24.38 m(80') CENTERS FOR SPEEDS GREATER THAN 45 MPH |

WHERE "X" DESIGNATES:
 E = EPOXY — WHITE
 P = PAINT — YELLOW
 T = THERMOPLASTIC
 TP = TEMPORARY PAVEMENT MARKING TAPE
 T3 = PAVEMENT MARKING TAPE, TYPE III
 W3 = WET TEMPORARY PAVEMENT MARKING TAPE, TYPE III

All dimensions are in millimeters (inches) unless otherwise shown.


LEGEND

| | | | |
|--|----------------------------|--|---|
| | CONSTRUCTED THIS STAGE | | TYPE III BARRICADE WITH FLASHING LIGHTS (ROAD CLOSED) |
| | TEMPORARY PAVEMENT | | SIGN |
| | DIRECTION OF TRAFFIC | | LANE(S) CLOSED |
| | TEMPORARY CONCRETE BARRIER | | PLASTIC DRUM |

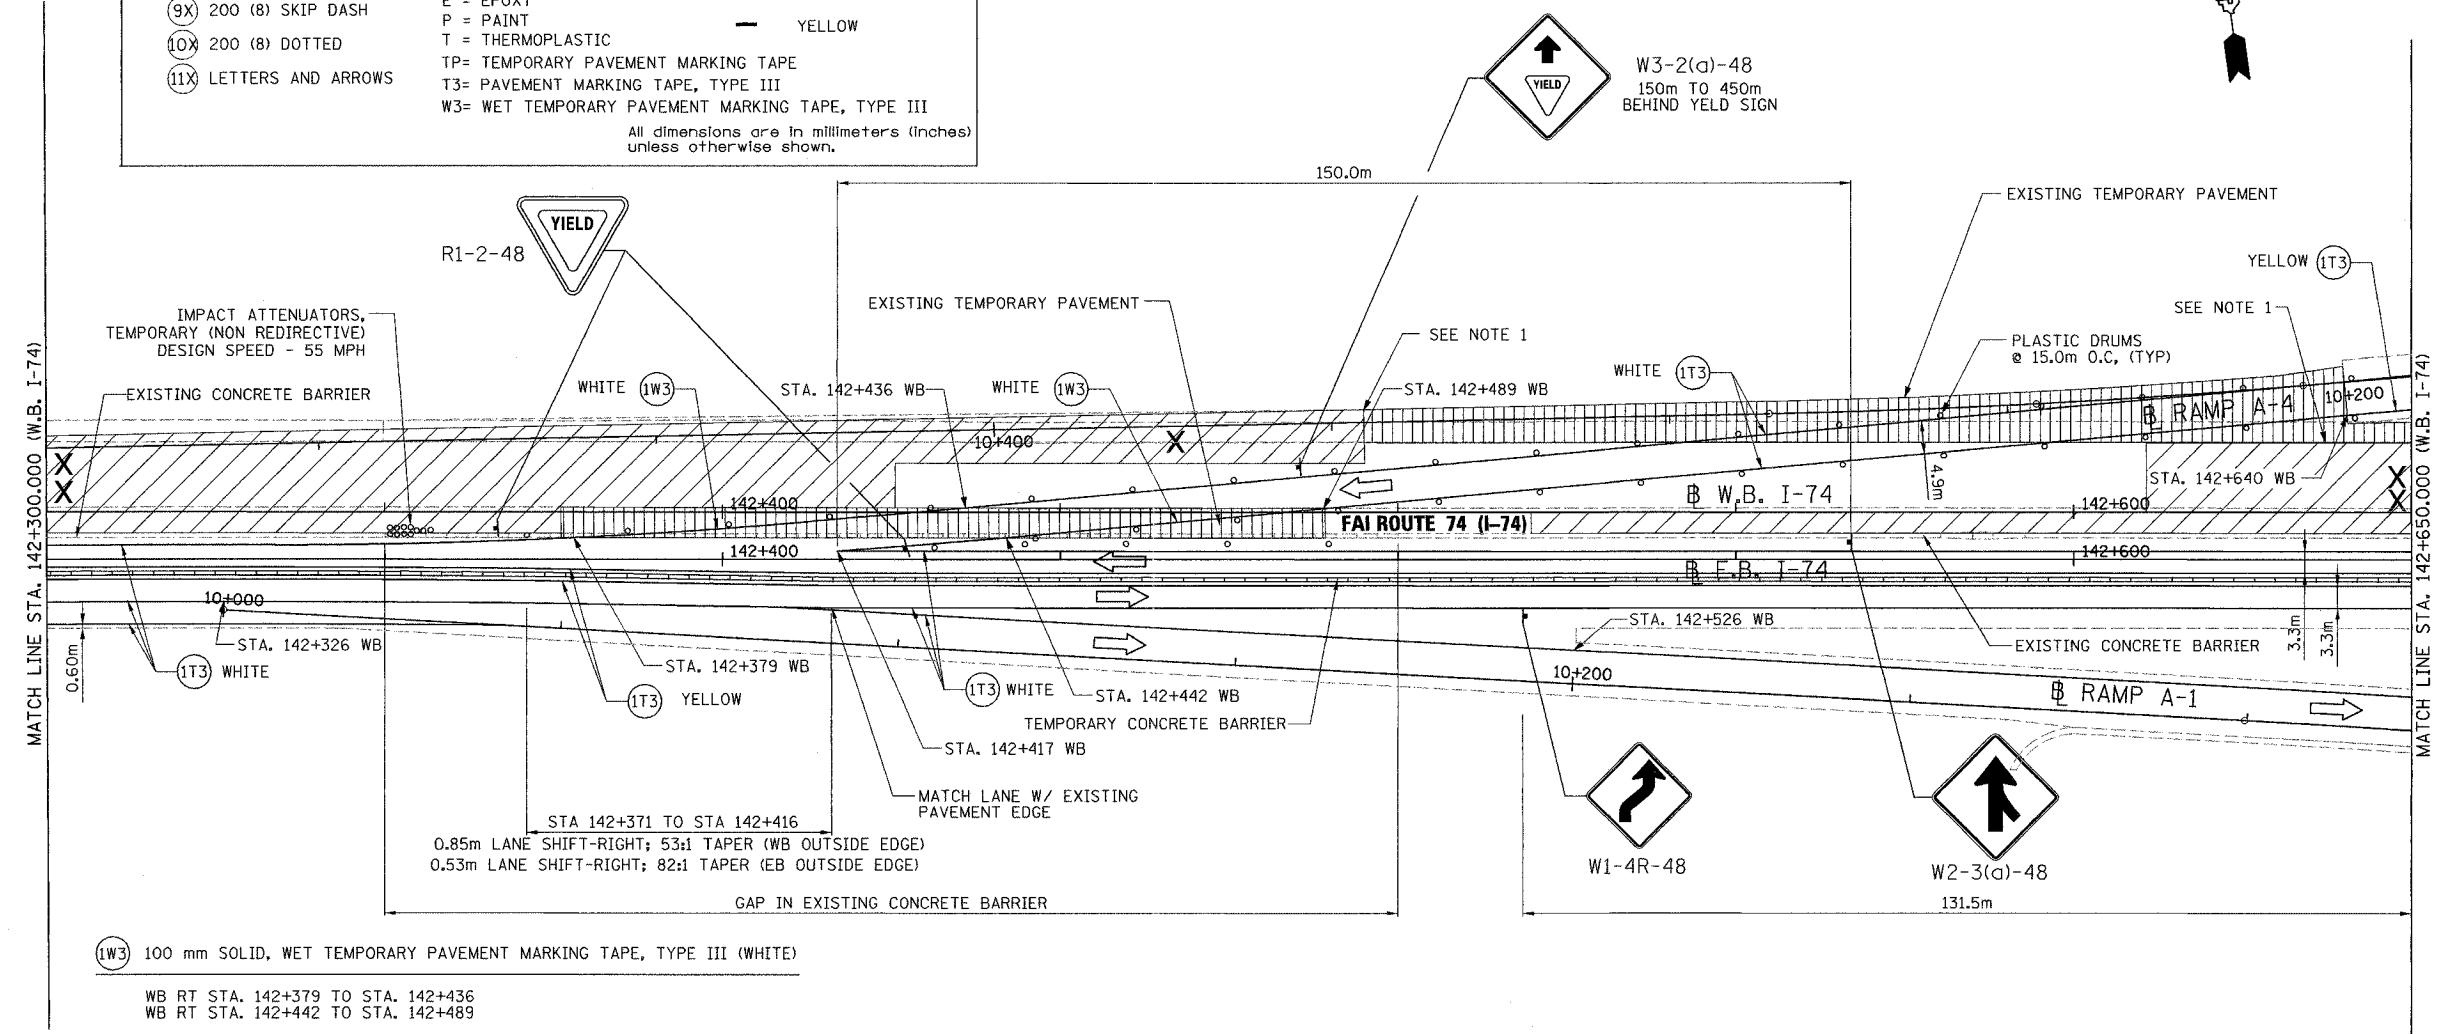

- (1W3) 100 mm SOLID, WET TEMPORARY PAVEMENT MARKING TAPE, TYPE III (WHITE)
 WB RT STA. 142+379 TO STA. 142+436
 WB RT STA. 142+442 TO STA. 142+489
- (1T3) 100 mm SOLID, PAVEMENT MARKING TAPE, TYPE III (YELLOW)
 WB LT STA. 142+640 TO STA. 142+650
 WB RT STA. 142+300 TO STA. 142+650
 WB RT STA. 142+300 TO STA. 142+650
- (1T3) 100 mm SOLID, PAVEMENT MARKING TAPE, TYPE III (WHITE)
 WB LT STA. 142+436 TO STA. 142+650
 WB LT STA. 142+489 TO STA. 142+640
 WB RT STA. 142+300 TO STA. 142+371
 WB RT STA. 142+326 TO STA. 142+650
 WB RT STA. 142+416 TO STA. 142+526
 WB RT STA. 142+300 TO STA. 142+379
 WB RT STA. 142+417 TO STA. 142+442
 WB RT STA. 142+417 TO STA. 142+650
- (7T3) 100 mm SKIP DASH, PAVEMENT MARKING TAPE, TYPE III (WHITE)
 WB RT STA. 142+300 TO STA. 142+326

- NOTES:
- USE TEMPORARY PAVEMENT TO FILL GAPS BETWEEN PROPOSED PAVEMENT AND RAMP PAVEMENT, FOR USE IN THE NEXT STAGE.
 - REMOVE EXISTING TEMPORARY CONCRETE BARRIERS BETWEEN STA. 142+350 TO STA. 142+500 AS PART OF PROVIDING ACCESS TO RAMP A-4. (TO BE RE-INSTALLED IN THE NEXT STAGE).

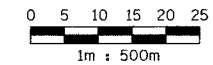

PARSONS TRANSPORTATION GROUP
 Engineers and Planners

| REVISIONS | |
|-----------|------|
| NAME | DATE |
| | |
| | |
| | |
| | |
| | |

ILLINOIS DEPARTMENT OF TRANSPORTATION
 MAINTENANCE OF TRAFFIC
 FAI ROUTE 74 (I-74 WB)
 STAGE 3-1
 STA. 142+300.000 - STA. 142+650.000
 DATE 11/12/04
 DRAWN BY CADD
 CHECKED BY KJW