

 


 

 


**LEGEND**

-  CONSTRUCTED THIS STAGE
-  TEMPORARY PAVEMENT
-  DIRECTION OF TRAFFIC
-  TEMPORARY CONCRETE BARRIER
-  TYPE III BARRICADE WITH FLASHING LIGHTS (ROAD CLOSED)
-  SIGN
-  LANE(S) CLOSED

- (7T3) 100 mm SKIP DASH, PAVEMENT MARKING TAPE, TYPE III (WHITE)
- WB RT STA. 142+668.5 TO STA. 143+000
- (1T3) 100 mm SOLID, PAVEMENT MARKING TAPE, TYPE III (WHITE)
- WB RT STA. 142+650 TO STA. 143+000
- WB RT STA. 142+650 TO STA. 143+000
- RAMP A-4 RT STA. 10+190 TO STA. 10+029
- RAMP A-3 RT/LT STA. 10+840 TO STA. 10+977
- (1T3) 100 mm SOLID, PAVEMENT MARKING TAPE, TYPE III (YELLOW)
- WB RT STA. 142+650 TO STA. 143+000
- WB RT STA. 142+650 TO STA. 143+000
- RAMP A-4 LT STA. 10+029 TO 10+190
- RAMP A-3 LT STA. 10+840 TO 10+977

F.A. RTE.	SECTION	COUNTY	TOTAL SHEETS	SHEET NO.
74	(72-71R-3)	PEORIA	1360	130
STA. 142+650.000 TO STA. 143+000.000				
FED. ROAD DIST. NO.			ILLINOIS	FED. AID PROJECT

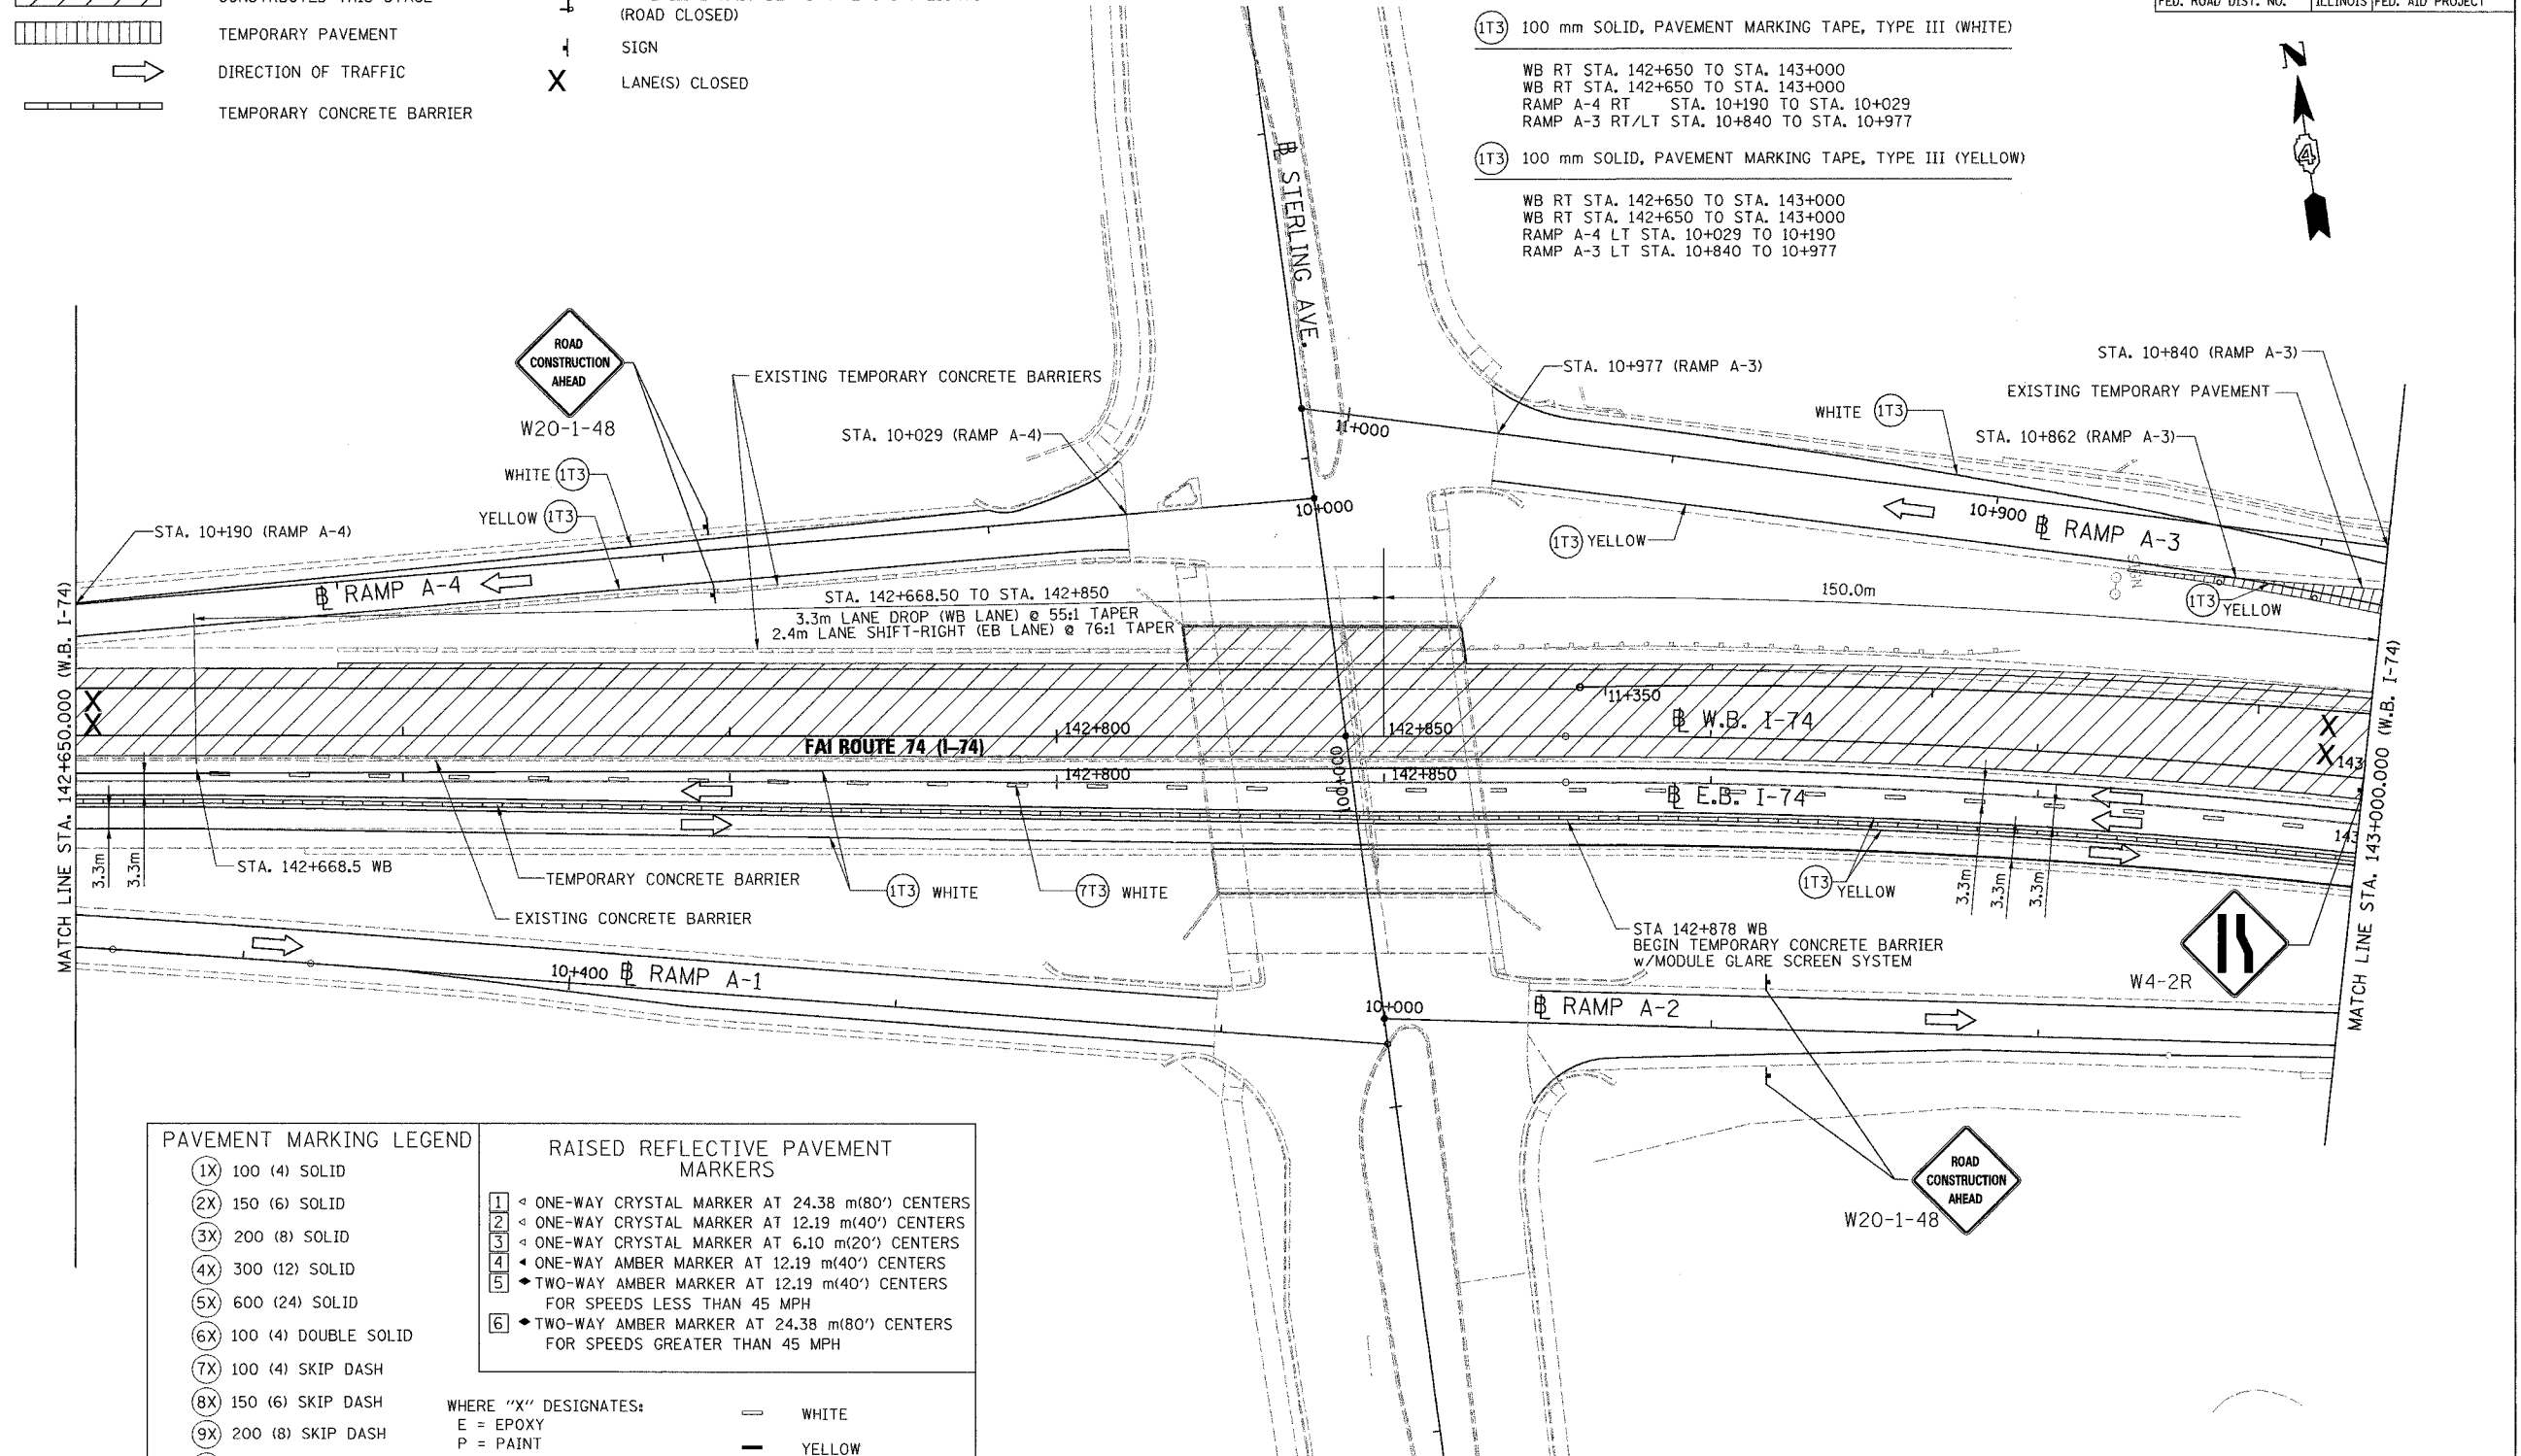


PAVEMENT MARKING LEGEND		RAISED REFLECTIVE PAVEMENT MARKERS	
(1X) 100 (4) SOLID		1	ONE-WAY CRYSTAL MARKER AT 24.38 m(80') CENTERS
(2X) 150 (6) SOLID		2	ONE-WAY CRYSTAL MARKER AT 12.19 m(40') CENTERS
(3X) 200 (8) SOLID		3	ONE-WAY CRYSTAL MARKER AT 6.10 m(20') CENTERS
(4X) 300 (12) SOLID		4	ONE-WAY AMBER MARKER AT 12.19 m(40') CENTERS
(5X) 600 (24) SOLID		5	TWO-WAY AMBER MARKER AT 12.19 m(40') CENTERS FOR SPEEDS LESS THAN 45 MPH
(6X) 100 (4) DOUBLE SOLID		6	TWO-WAY AMBER MARKER AT 24.38 m(80') CENTERS FOR SPEEDS GREATER THAN 45 MPH
(7X) 100 (4) SKIP DASH			
(8X) 150 (6) SKIP DASH			
(9X) 200 (8) SKIP DASH			
(10X) 200 (8) DOTTED			
(11X) LETTERS AND ARROWS			

WHERE "X" DESIGNATES:

E = EPOXY	— WHITE
P = PAINT	— YELLOW
T = THERMOPLASTIC	

TP= TEMPORARY PAVEMENT MARKING TAPE  
T3= PAVEMENT MARKING TAPE, TYPE III  
W3= WET TEMPORARY PAVEMENT MARKING TAPE, TYPE III

All dimensions are in millimeters (inches) unless otherwise shown.

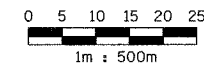

REVISIONS	
NAME	DATE

ILLINOIS DEPARTMENT OF TRANSPORTATION  
**MAINTENANCE OF TRAFFIC**  
**FAI ROUTE 74 (I-74 WB)**  
**STAGE 3-1**  
**STA. 142+650.000 - STA. 143+000.000**

DATE 11/12/04

DRAWN BY CADD  
CHECKED BY KJW

