


F.A. RTE.	SECTION	COUNTY	TOTAL SHEETS	SHEET NO.
74	(72-7)R-3	PEORIA	1360	165
STA. 40+175.000		TO STA. 40+480.824		
FED. ROAD DIST. NO.	ILLINOIS	FED. AID PROJECT		

PAVEMENT MARKING LEGEND		RAISED REFLECTIVE PAVEMENT MARKERS	
(1X) 100 (4) SOLID		1	ONE-WAY CRYSTAL MARKER AT 24.38 m(80') CENTERS
(2X) 150 (6) SOLID		2	ONE-WAY CRYSTAL MARKER AT 12.19 m(40') CENTERS
(3X) 200 (8) SOLID		3	ONE-WAY CRYSTAL MARKER AT 6.10 m(20') CENTERS
(4X) 300 (12) SOLID		4	ONE-WAY AMBER MARKER AT 12.19 m(40') CENTERS
(5X) 600 (24) SOLID		5	TWO-WAY AMBER MARKER AT 12.19 m(40') CENTERS FOR SPEEDS LESS THAN 45 MPH
(6X) 100 (4) DOUBLE SOLID		6	TWO-WAY AMBER MARKER AT 24.38 m(80') CENTERS FOR SPEEDS GREATER THAN 45 MPH
(7X) 100 (4) SKIP DASH			
(8X) 150 (6) SKIP DASH			
(9X) 200 (8) SKIP DASH			
(10X) 200 (8) DOTTED			
(11X) LETTERS AND ARROWS			


WHERE "X" DESIGNATES: — WHITE
E = EPOXY — YELLOW
P = PAINT
T = THERMOPLASTIC
TP= TEMPORARY PAVEMENT MARKING TAPE
T3= PAVEMENT MARKING TAPE, TYPE III
W3= WET TEMPORARY PAVEMENT MARKING TAPE, TYPE III

All dimensions are in millimeters (Inches) unless otherwise shown.

- (IT3) 100 mm SOLID, PAVEMENT MARKING TAPE, TYPE III (WHITE)
WAR MEMORIAL DR LT STA. 40+175 TO STA. 40+481
WAR MEMORIAL DR RT STA. 40+175 TO STA. 40+481
- (TT3) 100 mm SKIP DASH, PAVEMENT MARKING TAPE, TYPE III (WHITE)
WAR MEMORIAL DR LT STA. 40+175 TO STA. 40+481
WAR MEMORIAL DR RT STA. 40+175 TO STA. 40+481

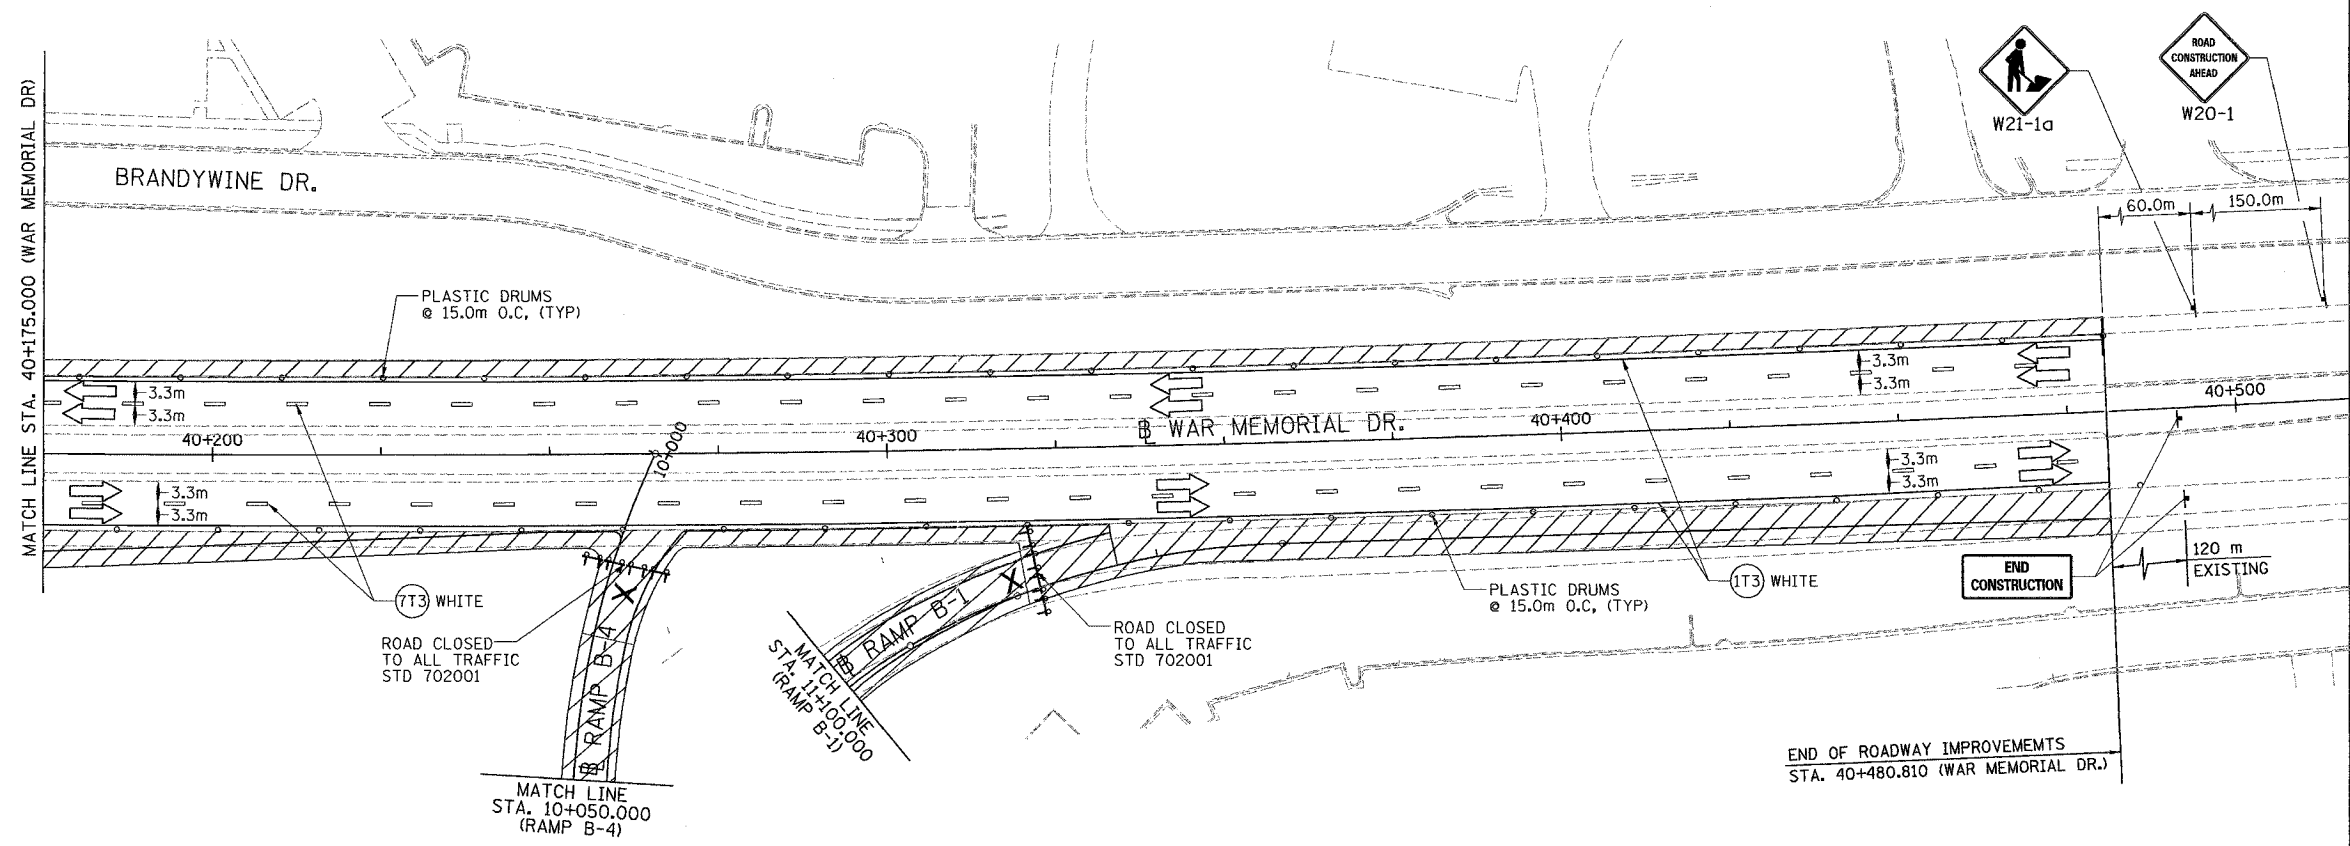

LEGEND	
	CONSTRUCTED THIS STAGE
	TEMPORARY PAVEMENT
	DIRECTION OF TRAFFIC
	TEMPORARY CONCRETE BARRIER
	PLASTIC DRUM
	CONSTRUCTED IN PRECEEDING STAGES
	TYPE III BARRICADE WITH FLASHING LIGHTS (ROAD CLOSED)
	SIGN
	LANE(S) CLOSED

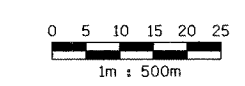

PARSONS TRANSPORTATION GROUP
Engineers and Planners

REVISIONS	
NAME	DATE

ILLINOIS DEPARTMENT OF TRANSPORTATION
MAINTENANCE OF TRAFFIC
WAR MEMORIAL DRIVE
STAGE 3-2
STA. 40+175.000 - STA. 40+480.824
DRAWN BY CADD
CHECKED BY KJW
DATE 11/12/04