 

 

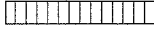

 

 

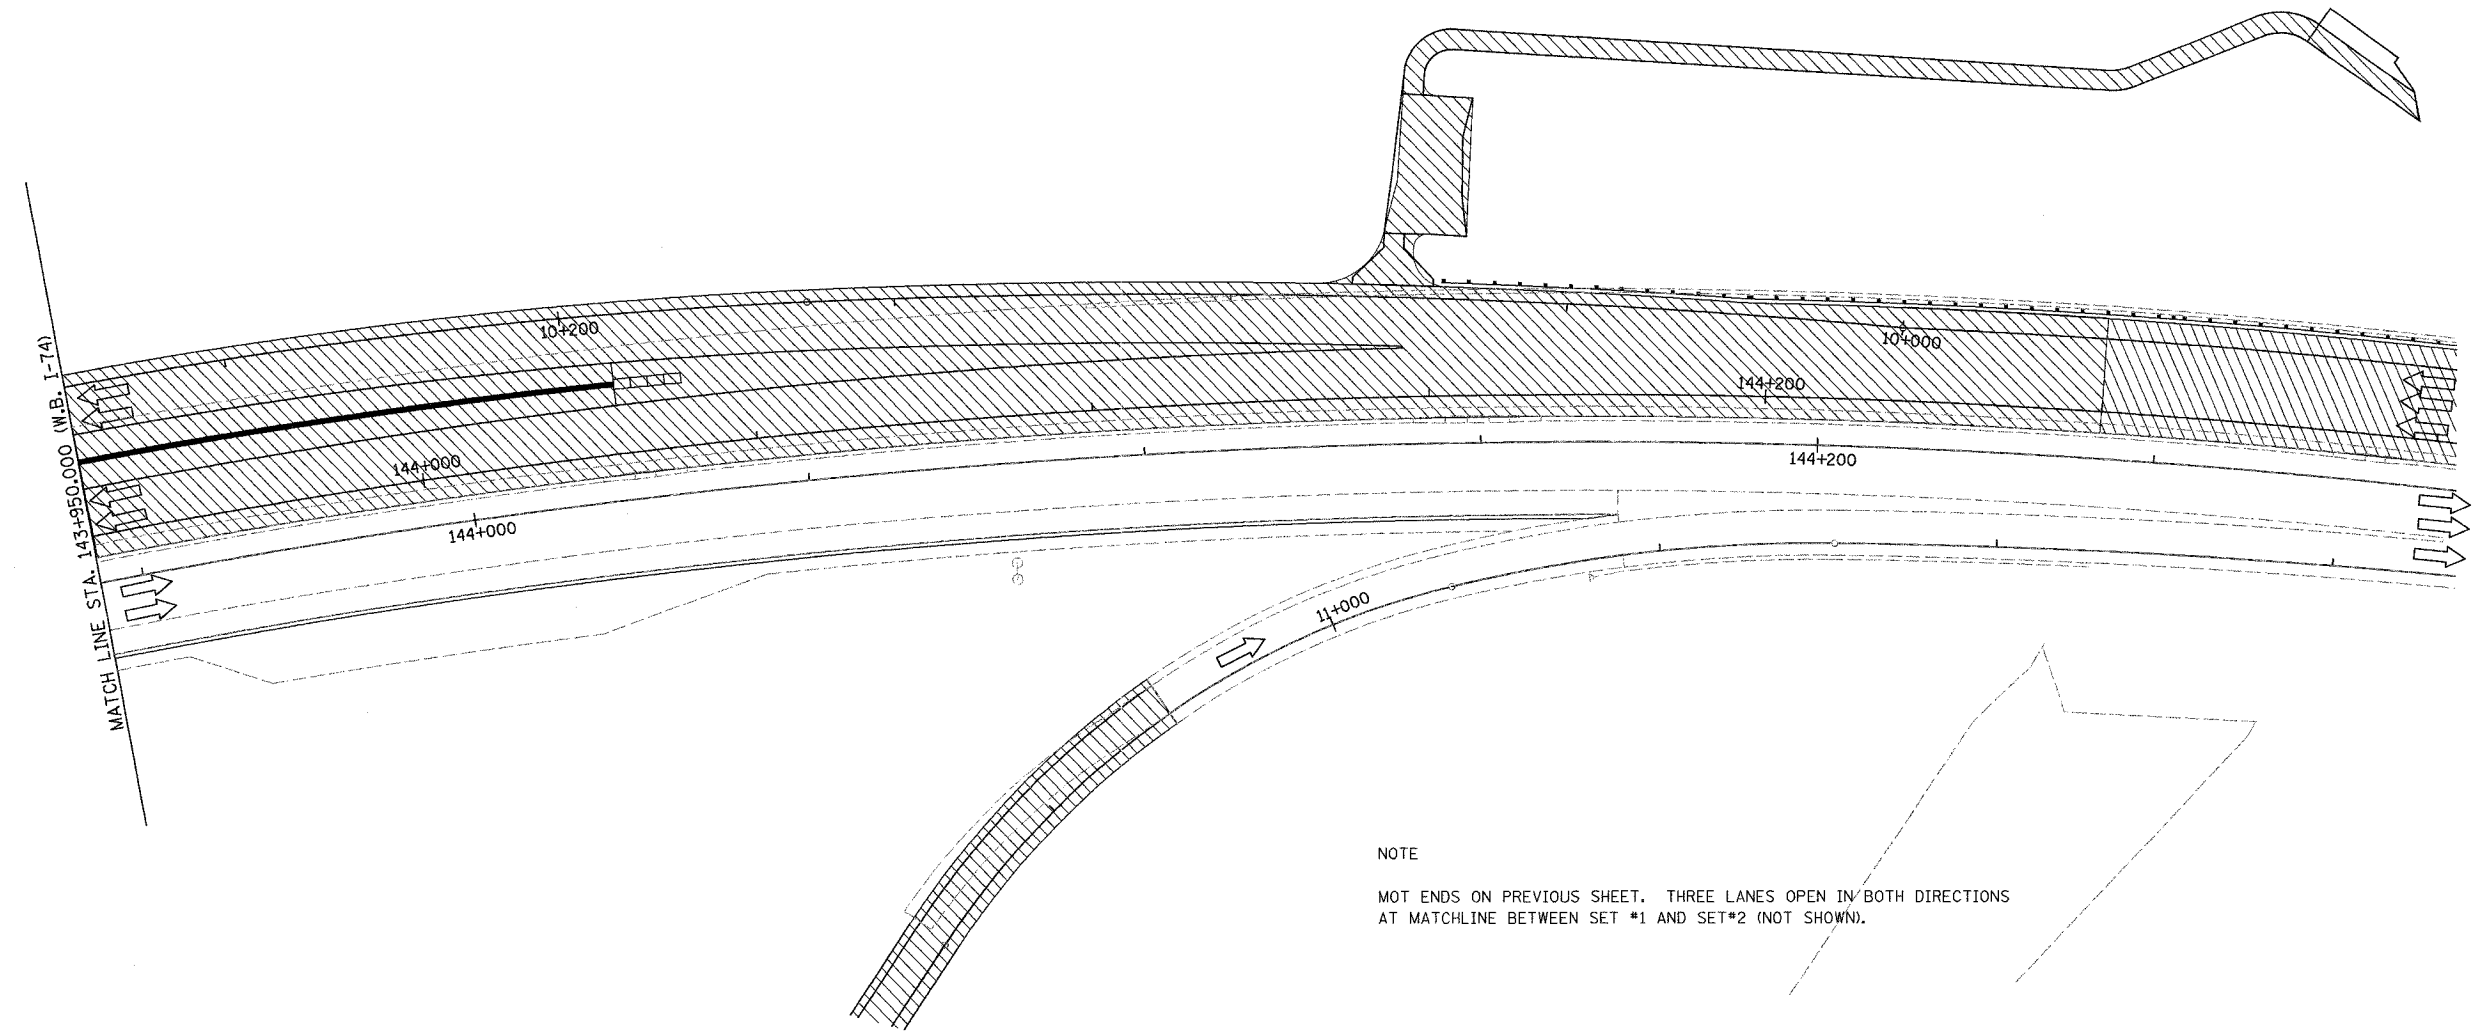




F.A. RTE.	SECTION	COUNTY	TOTAL SHEETS	SHEET NO.
74	(72-7)R-3	PEORIA	1380	187
STA.		TO STA.		
FED. ROAD DIST. NO.		ILLINOIS FED. AID PROJECT		

LEGEND

- | | | | |
|---|--|---|---|
|  | CONSTRUCTED THIS STAGE |  | TYPE III BARRICADE WITH FLASHING LIGHTS (ROAD CLOSED) |
|  | CONSTRUCTED IN PRECEDING STAGES |  | SIGN |
|  | TEMPORARY PAVEMENT |  | LANE(S) CLOSED |
|  | DIRECTION OF TRAFFIC |  | ARROW BOARD |
|  | TEMPORARY CONCRETE BARRIER WITH GLARE SCREEN | | |
|  | PLASTIC DRUM | | |



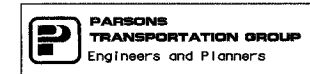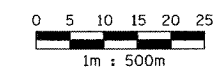NOTE
MOT ENDS ON PREVIOUS SHEET. THREE LANES OPEN IN BOTH DIRECTIONS AT MATCHLINE BETWEEN SET #1 AND SET#2 (NOT SHOWN).



REVISIONS	
NAME	DATE

ILLINOIS DEPARTMENT OF TRANSPORTATION
 MAINTENANCE OF TRAFFIC
 FAI ROUTE 74 (I-74 WB)
 STAGE 3-4; SUBSTAGE 2
 STA. 143+950.000 - STA.
 DATE 11/12/04
 DRAWN BY CADD
 CHECKED BY KJW