

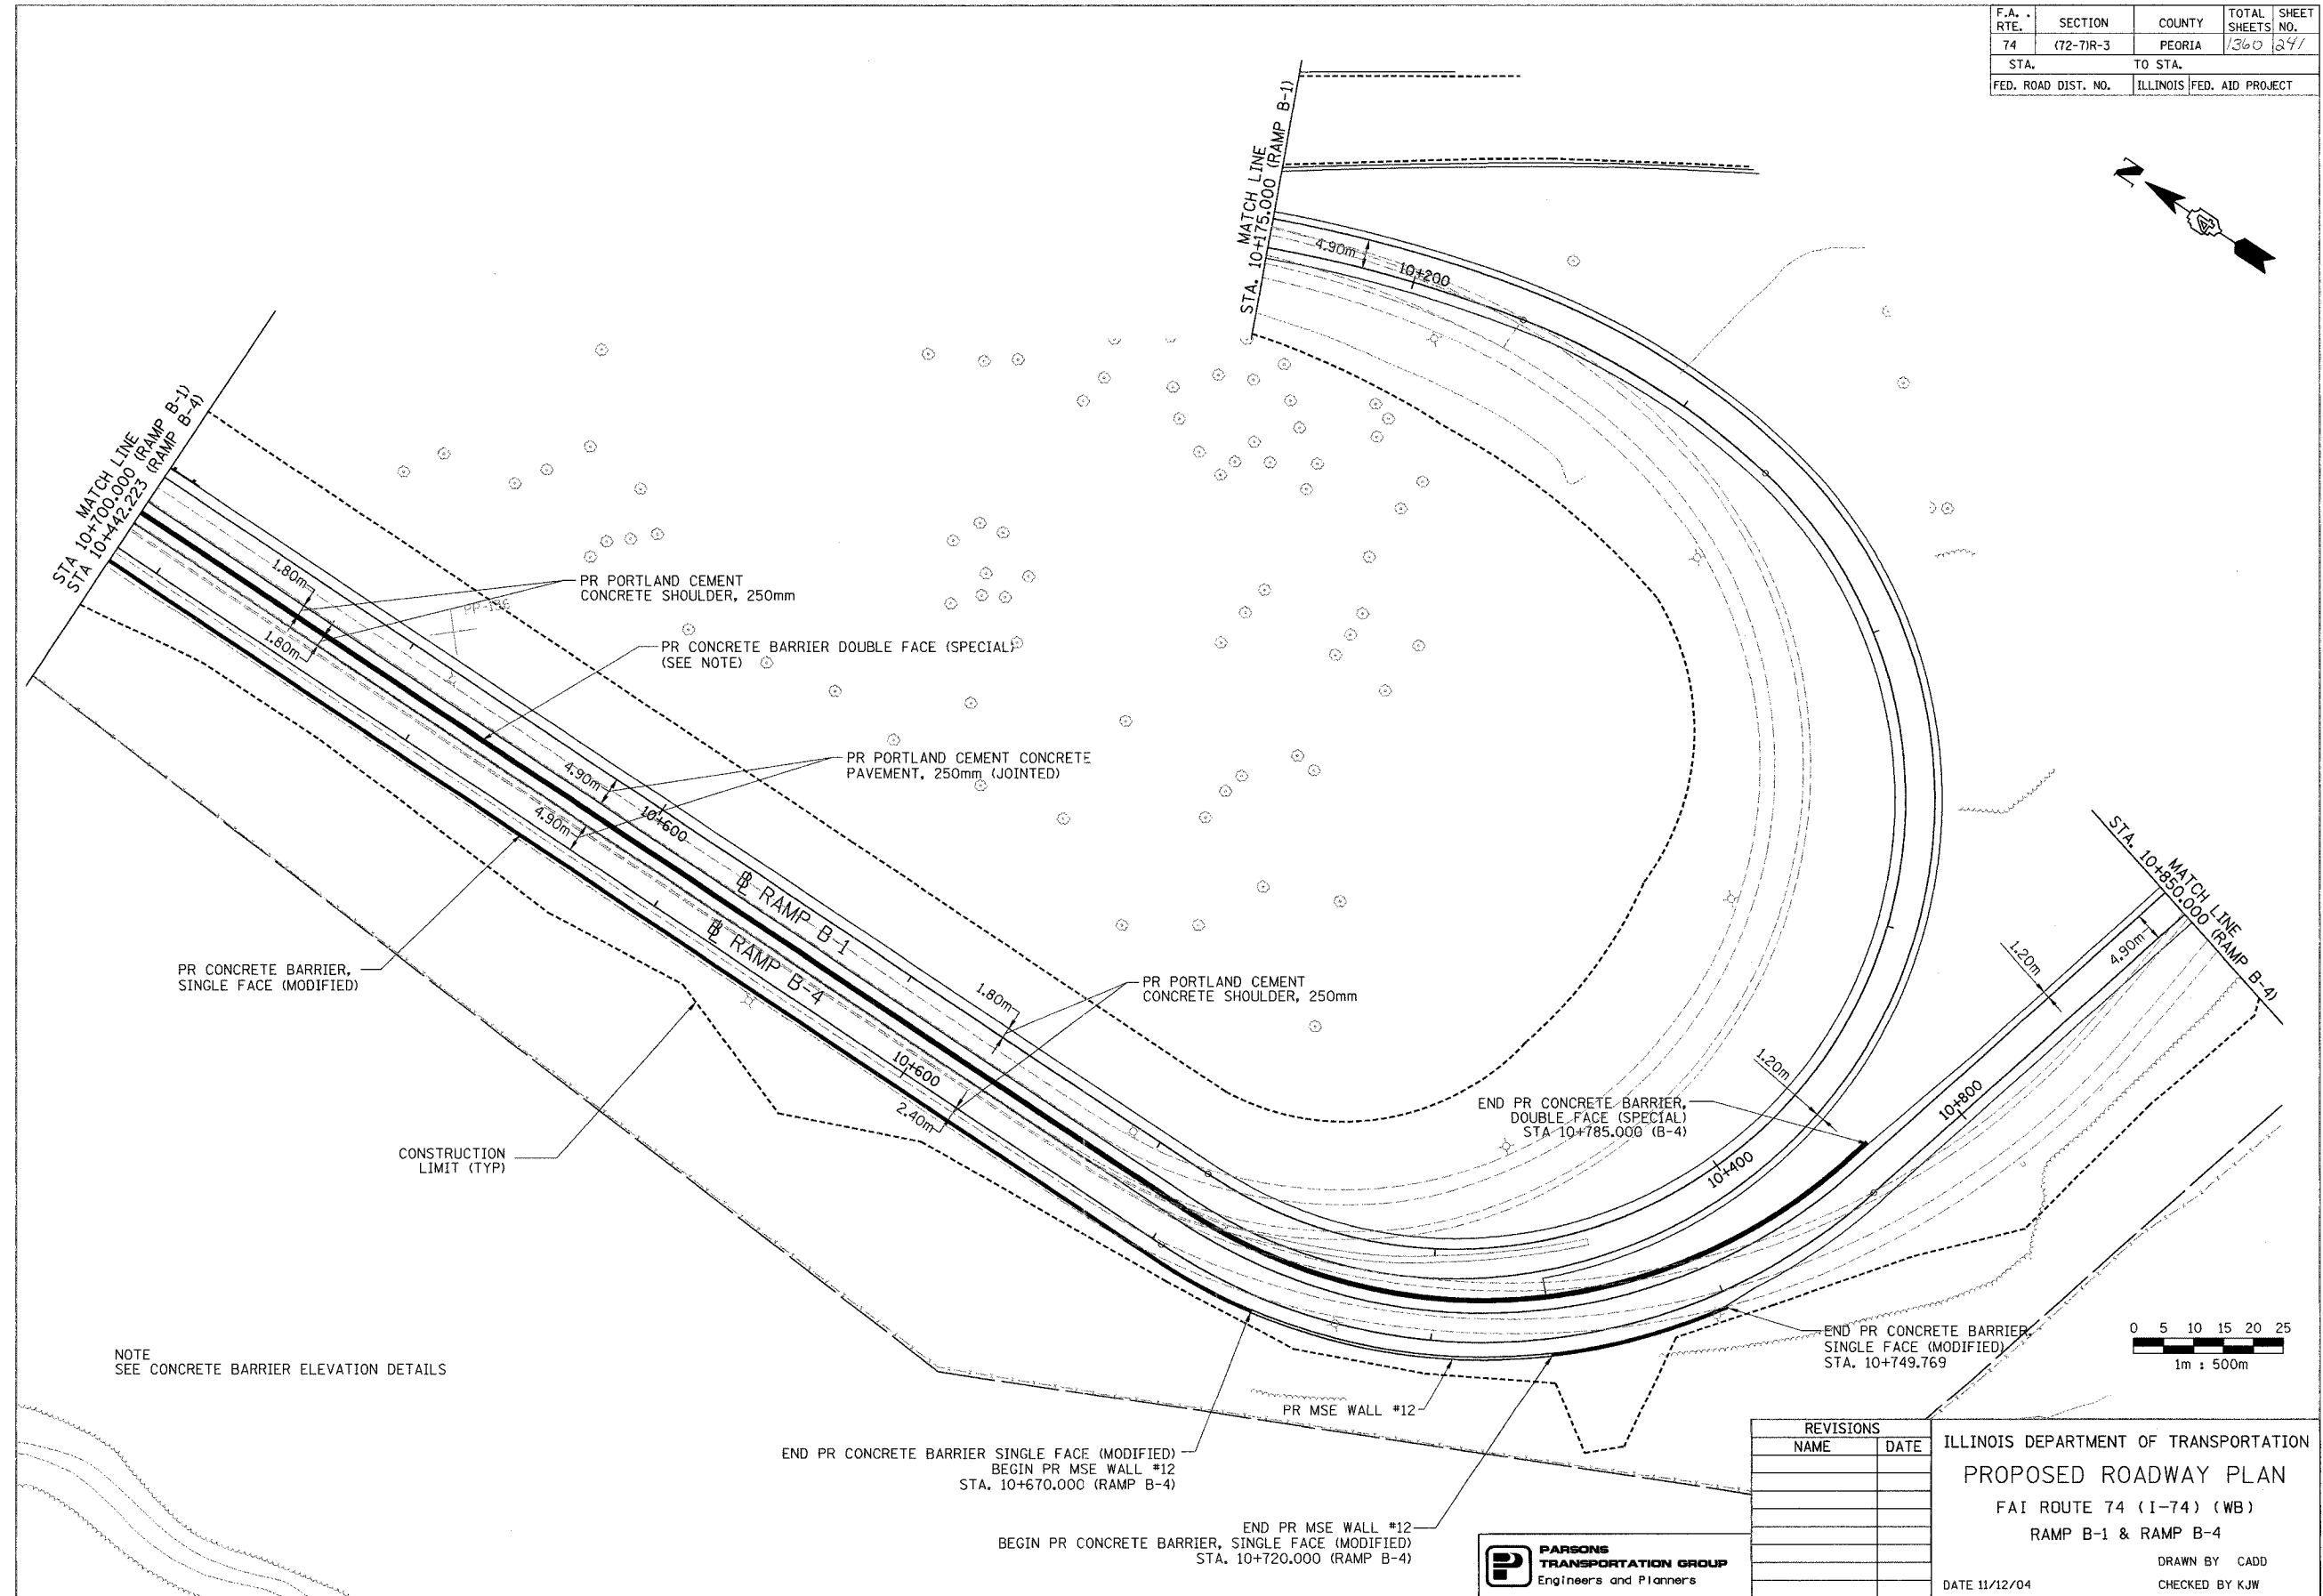


| | | | | |
|---------------------|-----------|---------------------------|--------------|-----------|
| F.A. RTE. | SECTION | COUNTY | TOTAL SHEETS | SHEET NO. |
| 74 | (72-7)R-3 | PEORIA | 1360 | 241 |
| STA. | | TO STA. | | |
| FED. ROAD DIST. NO. | | ILLINOIS FED. AID PROJECT | | |

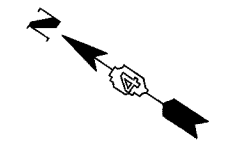

NOTE
SEE CONCRETE BARRIER ELEVATION DETAILS

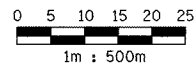

| REVISIONS | |
|-----------|------|
| NAME | DATE |
| | |
| | |
| | |
| | |
| | |

ILLINOIS DEPARTMENT OF TRANSPORTATION
PROPOSED ROADWAY PLAN
 FAI ROUTE 74 (I-74) (WB)
 RAMP B-1 & RAMP B-4
 DRAWN BY CADD
 CHECKED BY KJW
 DATE 11/12/04

