
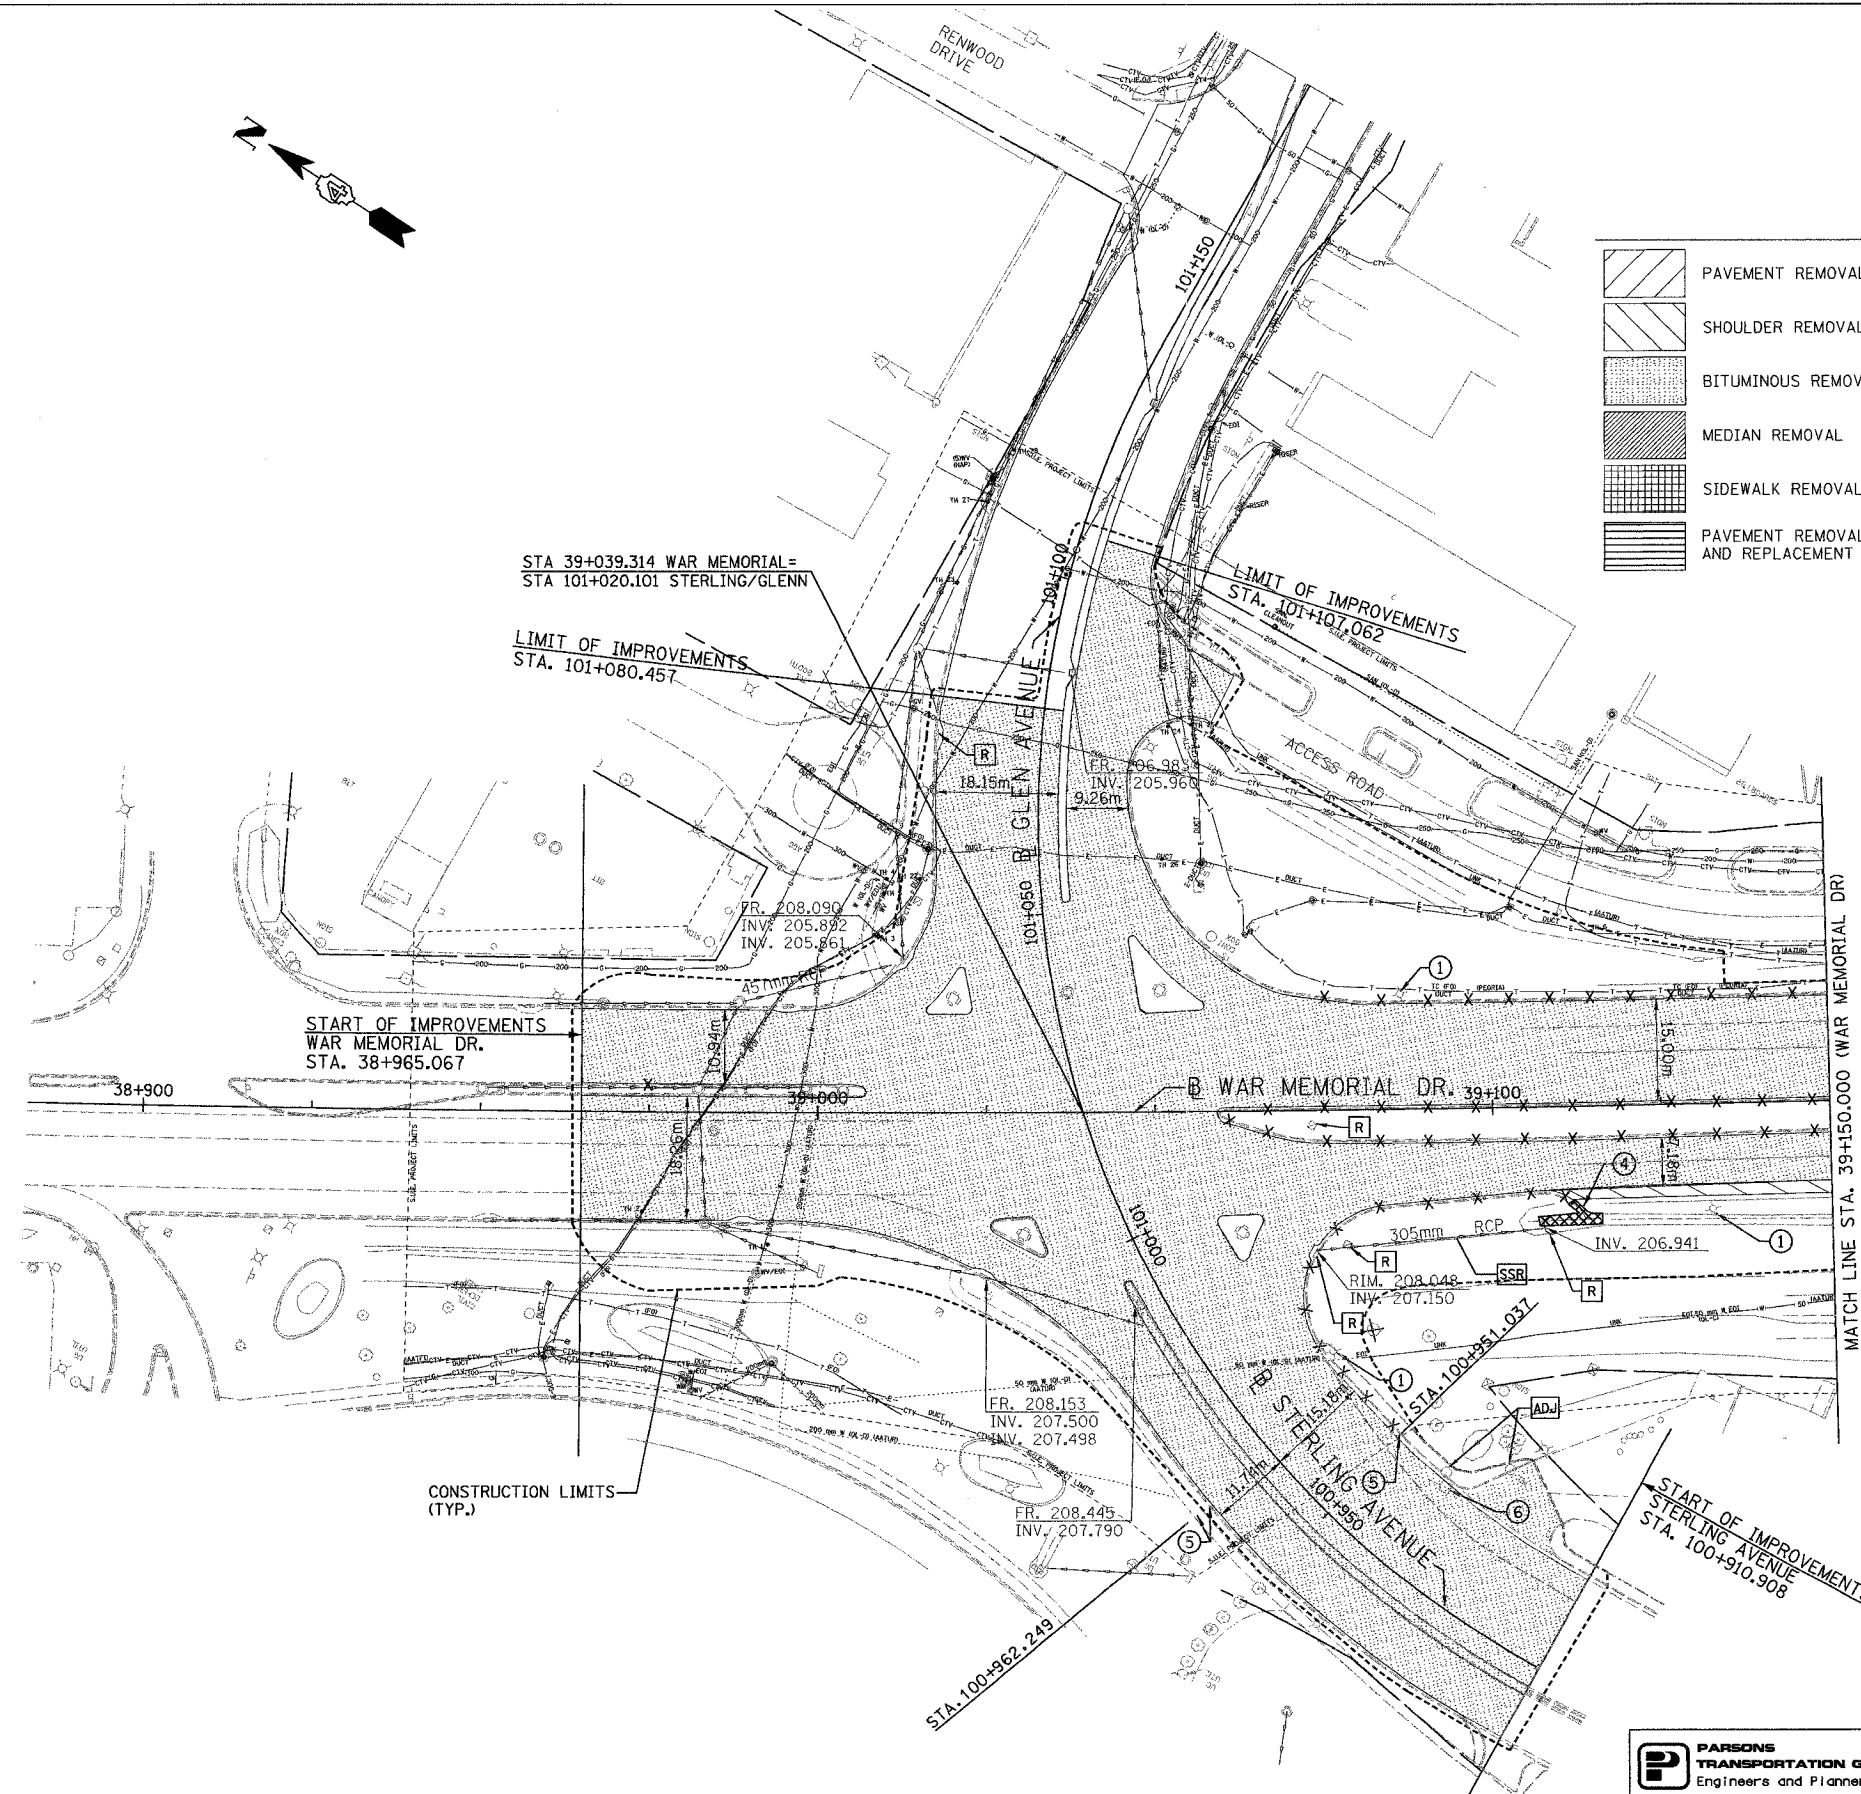



F.A. RTE.	SECTION	COUNTY	TOTAL SHEETS	SHEET NO.
74	(72-7)R-3	PEORIA	1360	248
STA. 38+811.662		TO STA. 39+150.000		
FED. ROAD DIST. NO.		ILLINOIS FED. AID PROJECT		

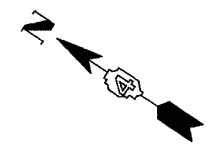

REMOVAL LEGEND AND KEY

	PAVEMENT REMOVAL		COMB. CURB AND GUTTER REMOVAL	①	LIGHT FIXTURE AND FOUNDATION REMOVAL
	SHOULDER REMOVAL		STRUCTURE REMOVAL	②	FENCE REMOVAL
	BITUMINOUS REMOVAL		STORM SEWER REMOVAL	③	GUARDRAIL REMOVAL
	MEDIAN REMOVAL		STRUCTURE TO BE ADJUSTED	④	PAVED DITCH REMOVAL
	SIDEWALK REMOVAL		ITEM TO BE RELOCATED	⑤	FULL DEPTH SAWCUT
	PAVEMENT REMOVAL AND REPLACEMENT		VALVE BOX TO BE ADJUSTED	⑥	POWER POLE TO BE RELOCATED
			ADJUST FRAME AND GRATE		
			STRUCTURE TO BE CLEANED		
			TREE REMOVAL		
			TREE REMOVAL - HECTARES		

- NOTES:
- EXISTING UNDERDRAINS SHALL BE REMOVED AND INCLUDED IN THE COST OF PAVEMENT REMOVAL.
 - EXISTING TRAFFIC SIGNAL CONDUITS TO BE ABANDONED

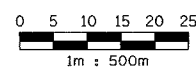

REVISIONS	
NAME	DATE

ILLINOIS DEPARTMENT OF TRANSPORTATION
EXISTING ROADWAY PLAN
 WAR MEMORIAL DRIVE
 STA. 38+965.067- STA. 39+150.000
 DRAWN BY CADD
 CHECKED BY KJW
 DATE 11/12/04

