



F.A. RTE.	SECTION	COUNTY	TOTAL SHEETS	SHEET NO.
74	(72-7R-3	PEORIA	1360	261
STA. 142+175		TO STA. 142+875		
FED. ROAD DIST. NO.		ILLINOIS FED. AID PROJECT		

FINAL SURVEY	SURVEYED	BY	DATE
NO.	NO.		
NOTE BOOK TEMPLATE AREAS CHECKED			

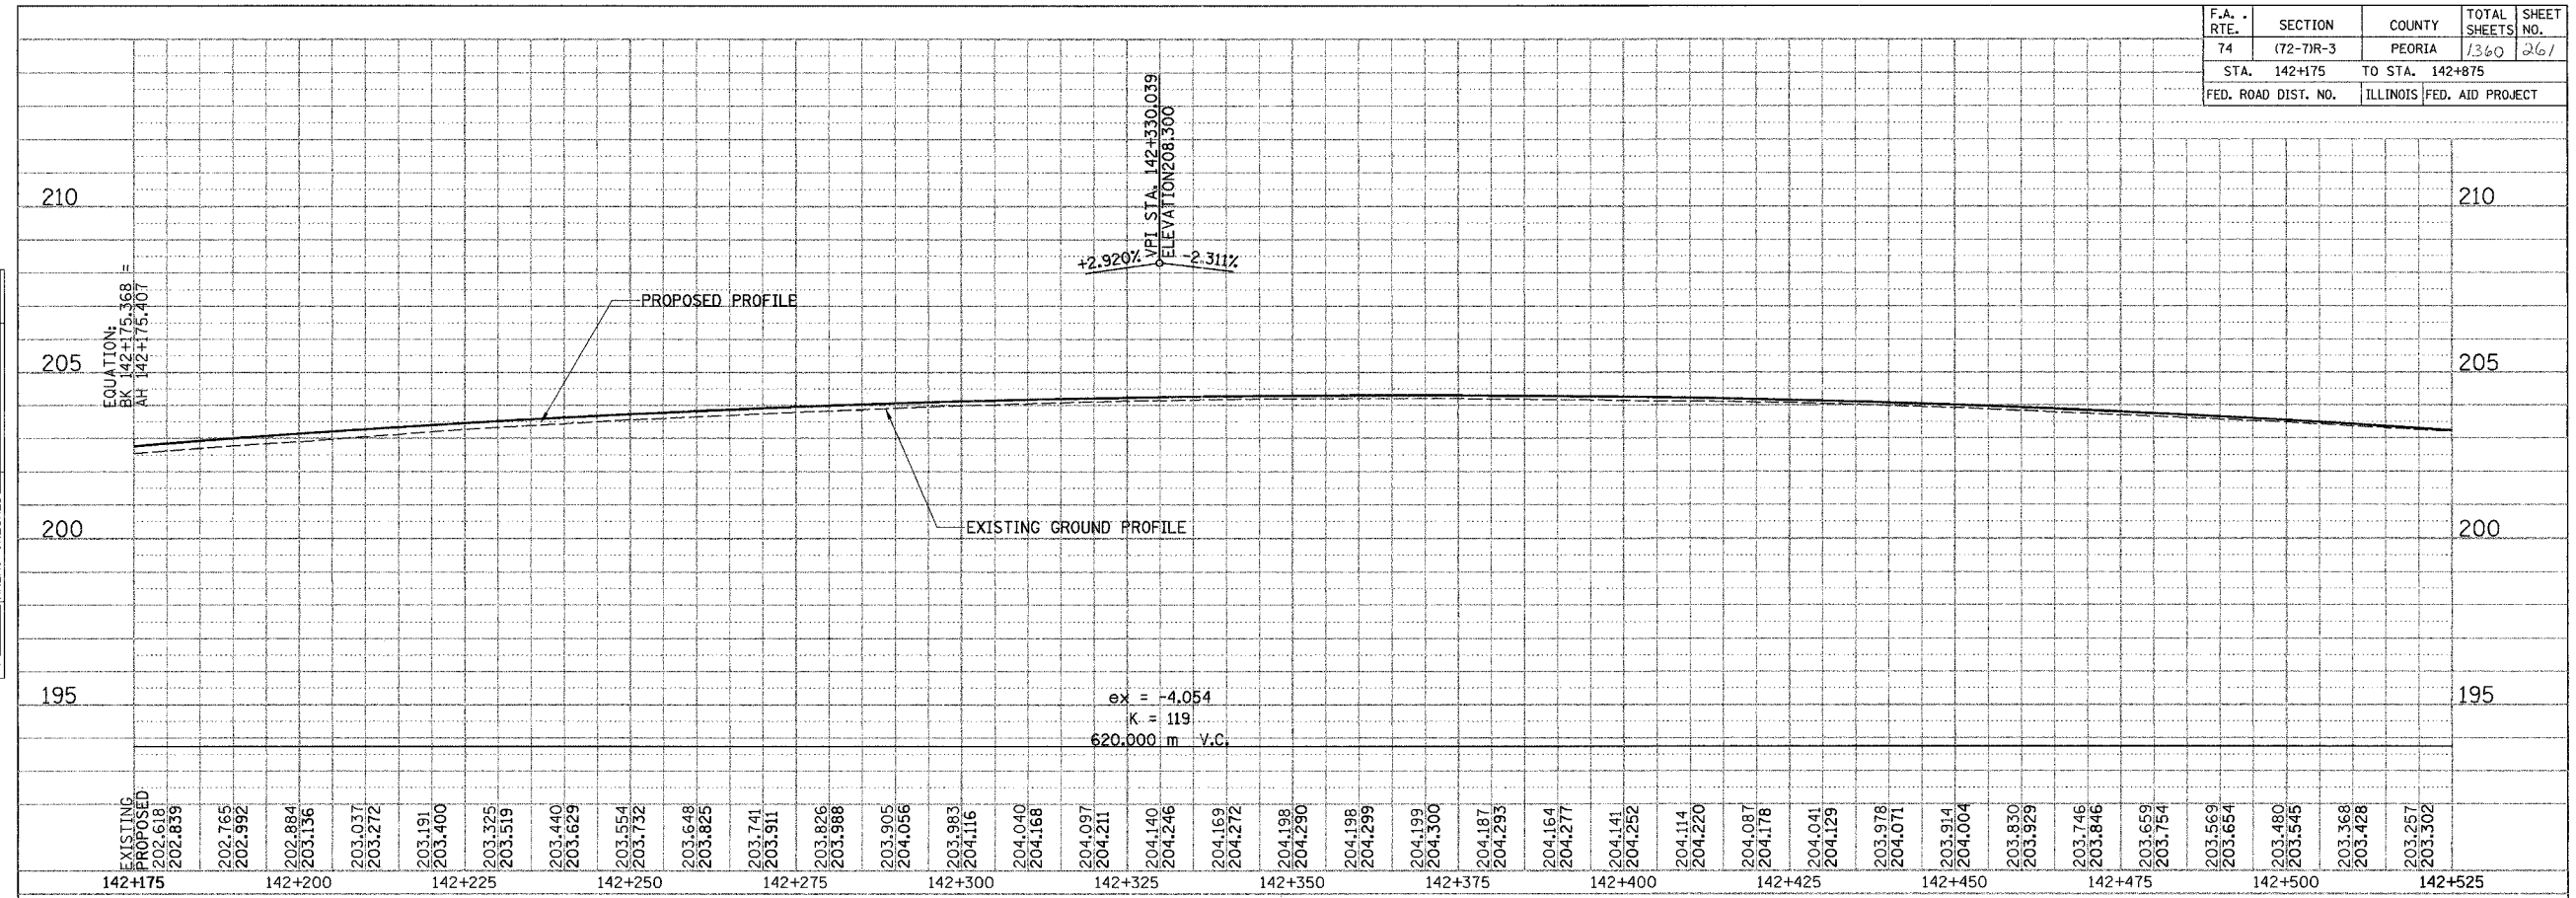

ORIGINAL SURVEY	SURVEYED	BY	DATE
NO.	NO.		
NOTE BOOK TEMPLATE AREAS CHECKED			

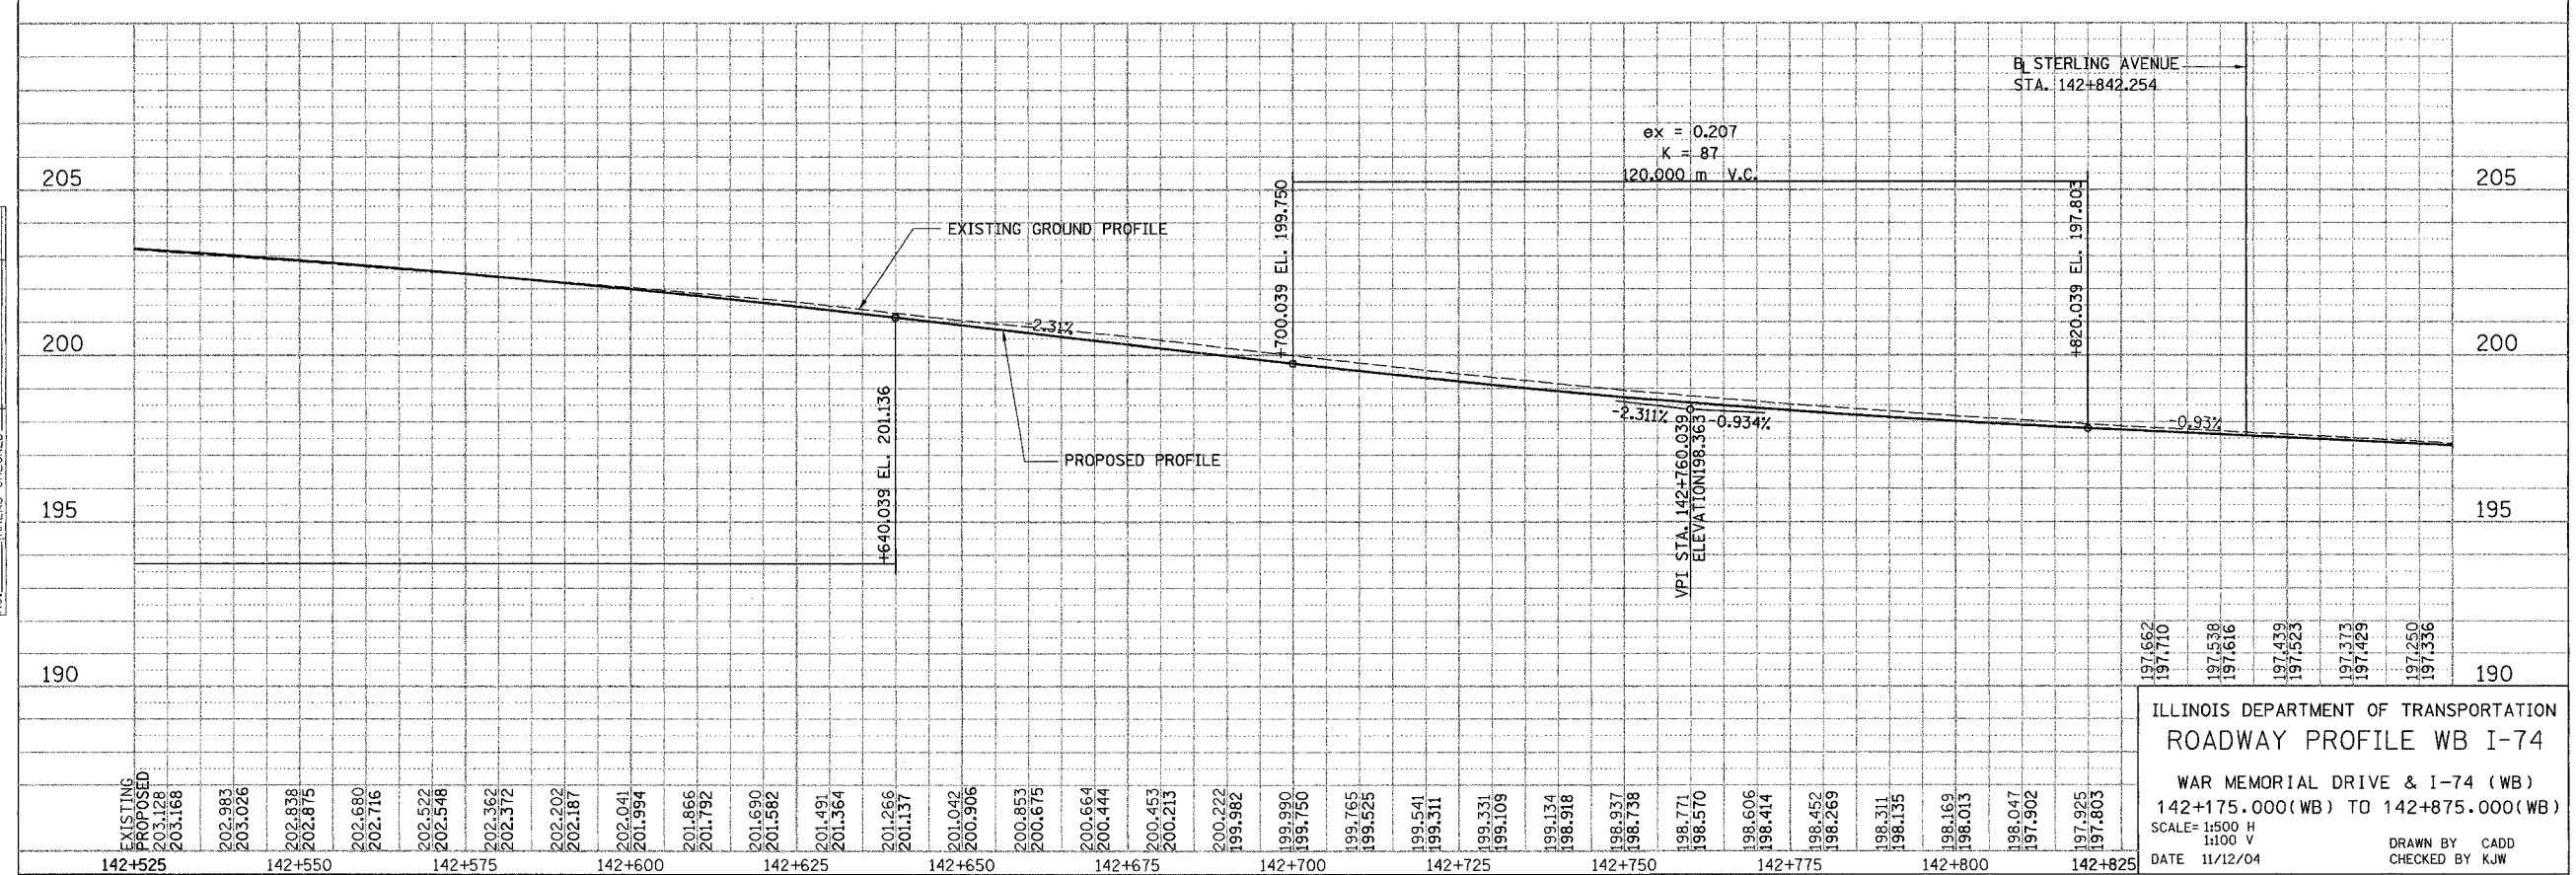

ILLINOIS DEPARTMENT OF TRANSPORTATION  
ROADWAY PROFILE WB I-74  
WAR MEMORIAL DRIVE & I-74 (WB)  
142+175.000(WB) TO 142+875.000(WB)  
SCALE= 1:500 H  
1:100 V  
DATE 11/12/04  
DRAWN BY CADD  
CHECKED BY KJW