



F.A. RTE.	SECTION	COUNTY	TOTAL SHEETS	SHEET NO.
74	(72-7)R-3	PEORIA	1340	281
STA. 10+192.804		TO STA. 10+675.000		
FED. ROAD DIST. NO.		ILLINOIS FED. AID PROJECT		

FINAL SURVEY PLOTTED	BY	DATE
NOTE BOOK TEMPLATE		
AREAS CHECKED		
NO.		

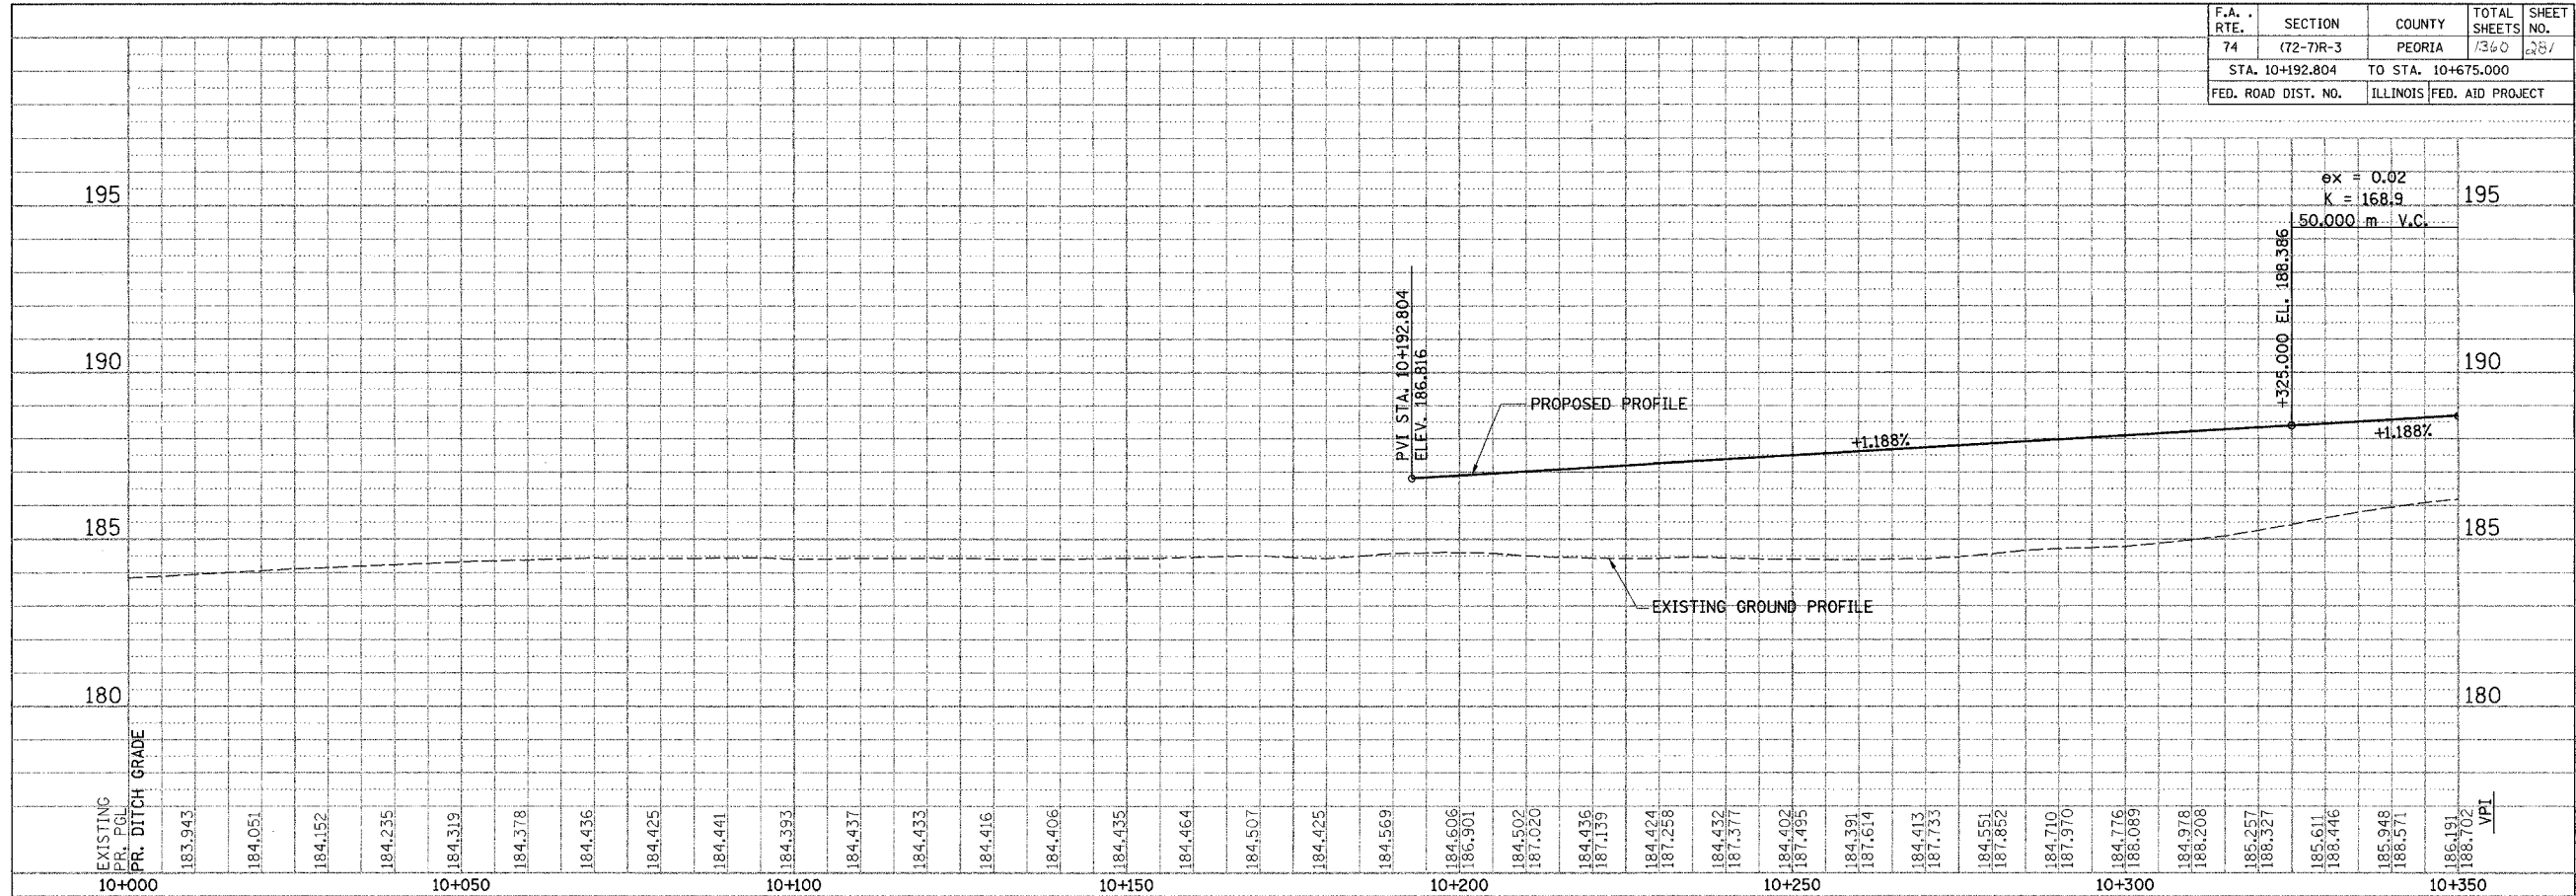

ORIGINAL SURVEY PLOTTED	BY	DATE
NOTE BOOK TEMPLATE		
AREAS CHECKED		
NO.		

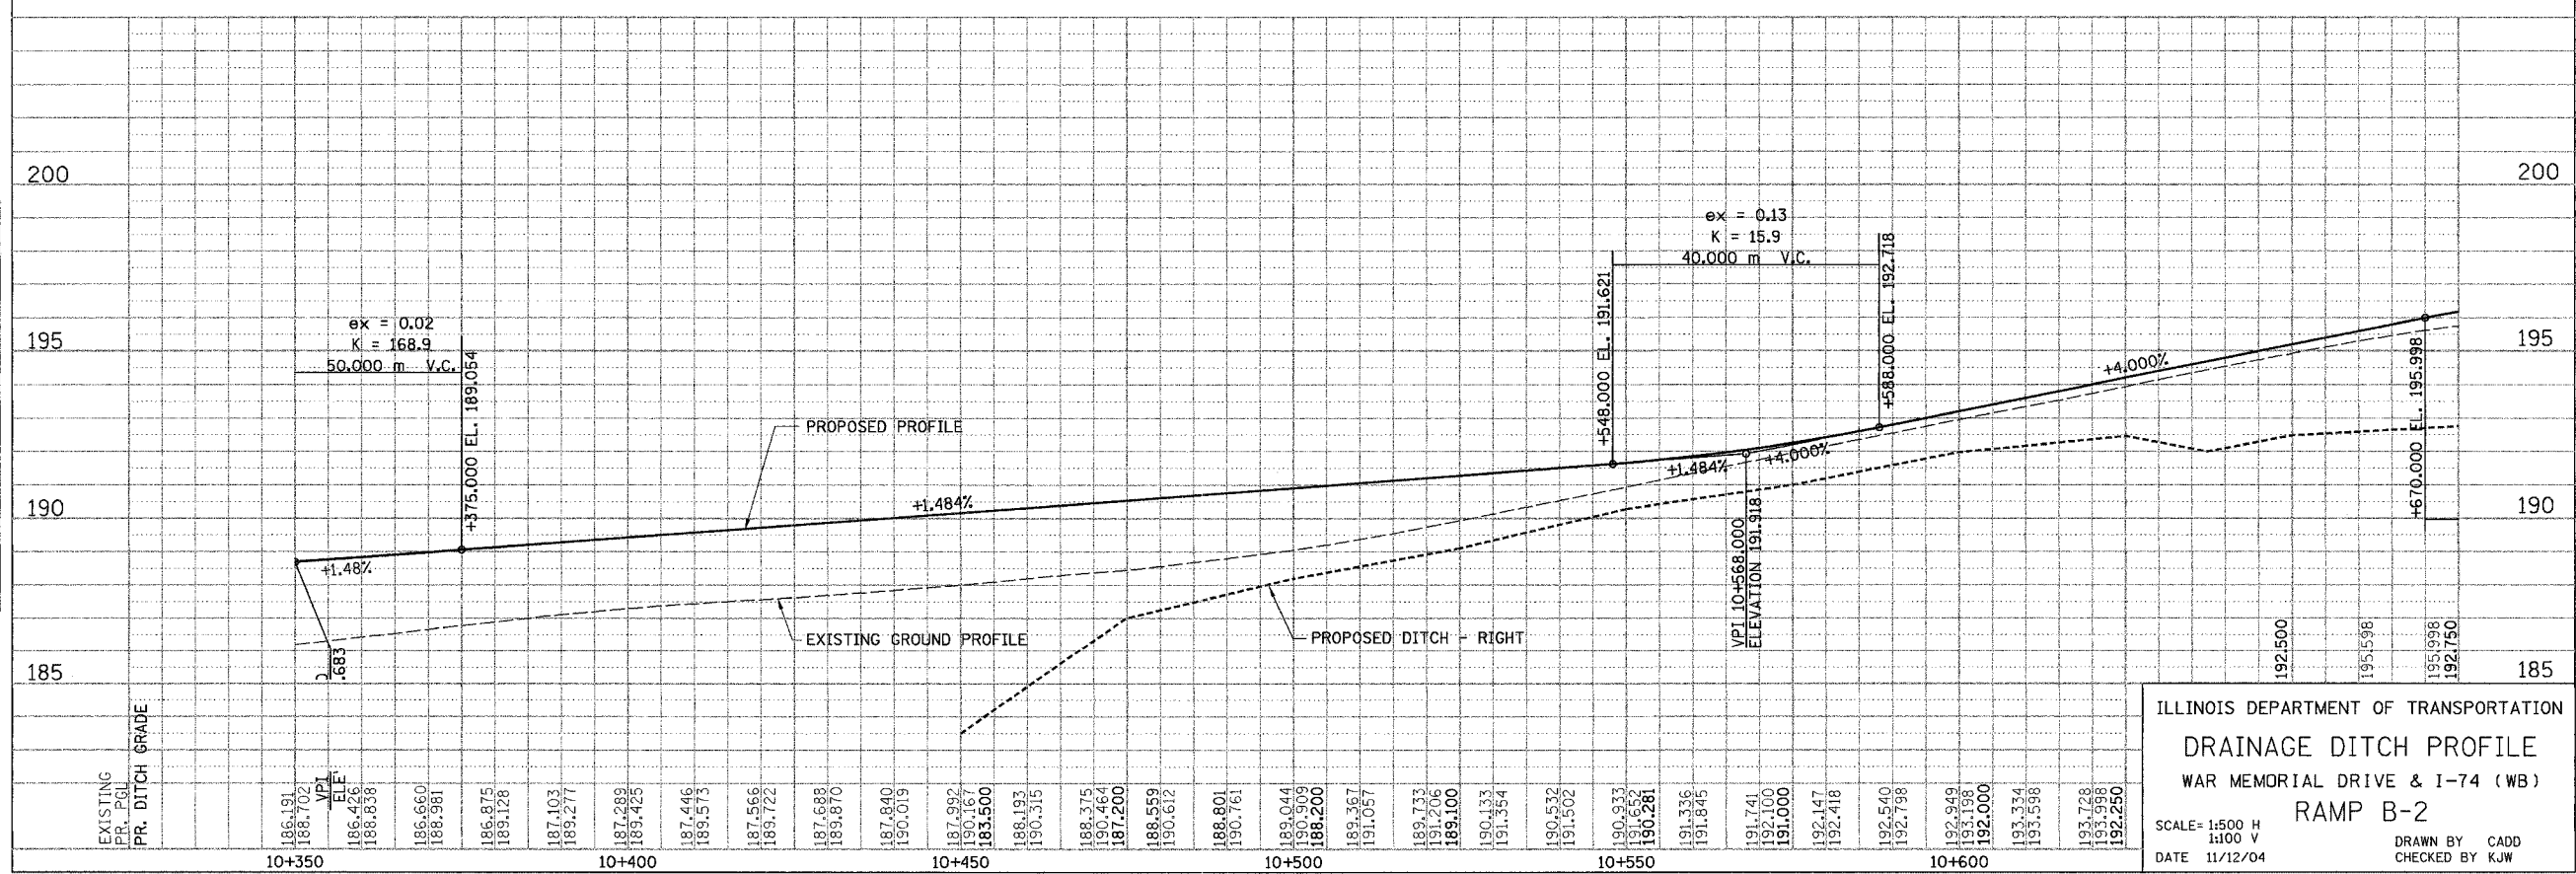

ILLINOIS DEPARTMENT OF TRANSPORTATION
DRAINAGE DITCH PROFILE
 WAR MEMORIAL DRIVE & I-74 (WB)
RAMP B-2
 SCALE= 1:500 H
 1:100 V
 DATE 11/12/04
 DRAWN BY CADD
 CHECKED BY KJW