



F.A. - RTE.	SECTION	COUNTY	TOTAL SHEETS	SHEET NO.
74	(72-7R-3)	PEORIA	1360	085
STA. 143+575	TO STA. 144+275			
FED. ROAD DIST. NO.			ILLINOIS FED. AID PROJECT	

FINAL SURVEY	SURVEYED	BY	DATE
NO. _____	PLOTTED	_____	_____
NOTE BOOK	TEMPLATE		
NO. _____	AREAS CHECKED		

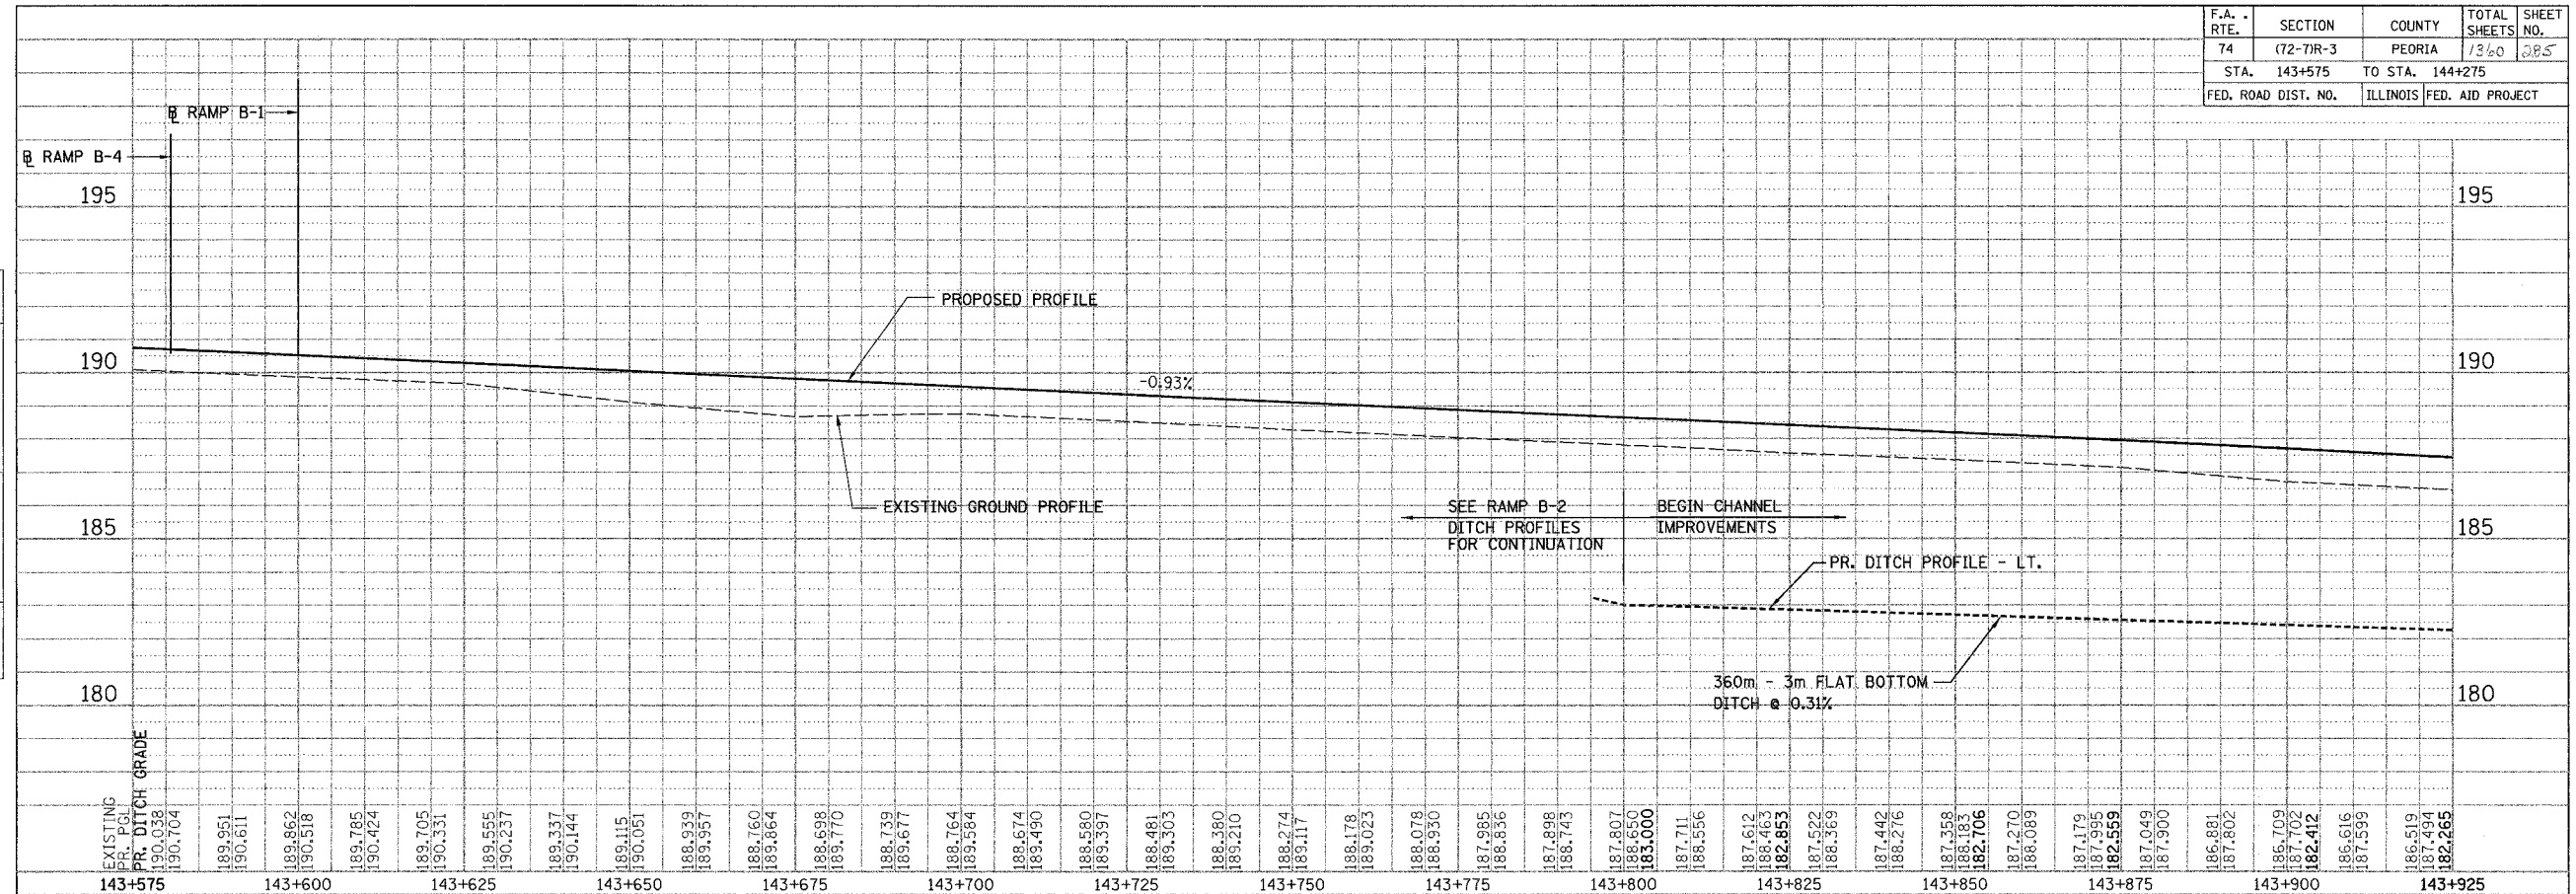

ORIGINAL SURVEY	SURVEYED	BY	DATE
NO. _____	PLOTTED	_____	_____
NOTE BOOK	TEMPLATE		
NO. _____	AREAS CHECKED		

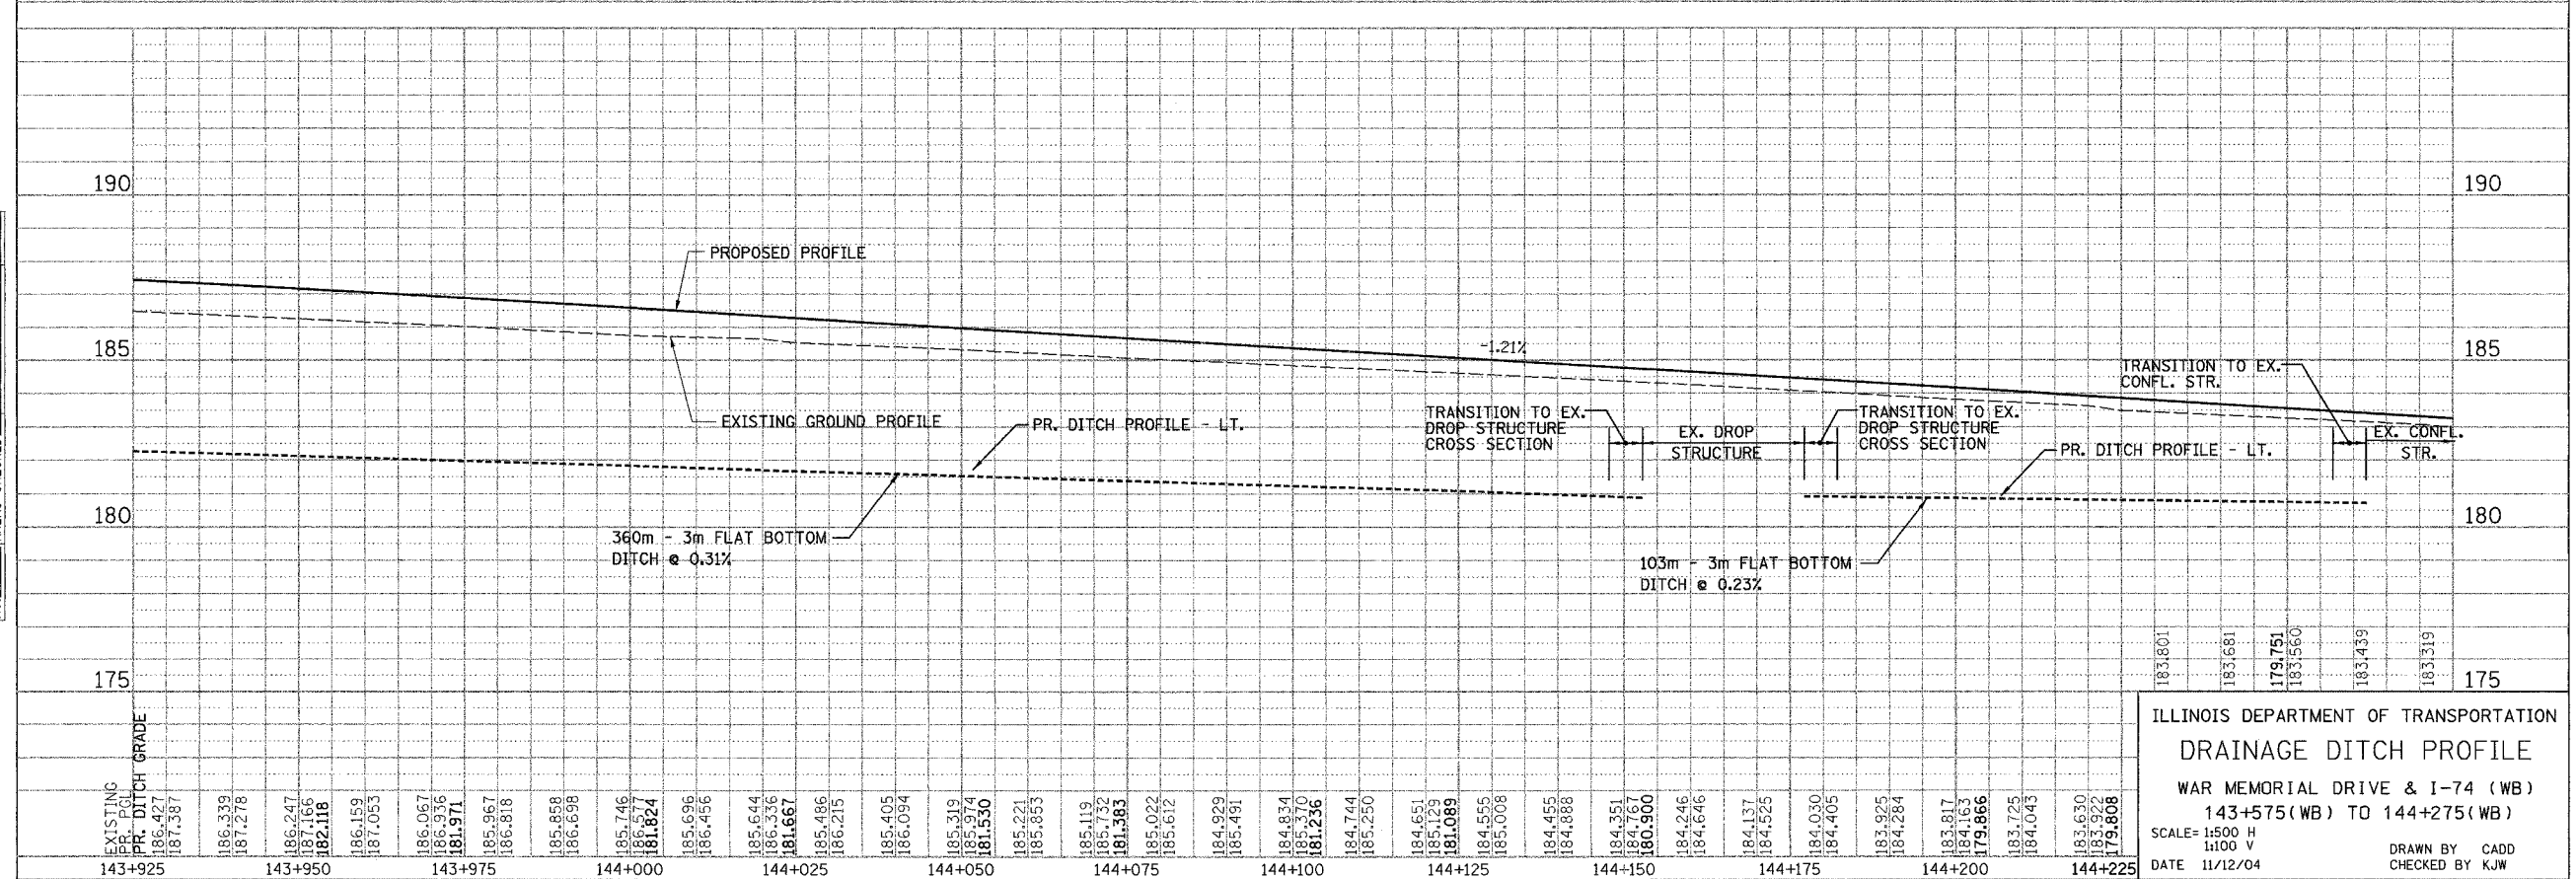

ILLINOIS DEPARTMENT OF TRANSPORTATION  
**DRAINAGE DITCH PROFILE**  
 WAR MEMORIAL DRIVE & I-74 (WB)  
 143+575(WB) TO 144+275(WB)  
 SCALE= 1:500 H  
 1:100 V  
 DATE 11/12/04  
 DRAWN BY CADD  
 CHECKED BY KJW

P:\643996\CIVIL\SHWB\PF007-IAWB.DGN