

F.A. RTE.	SECTION	COUNTY	TOTAL SHEETS	SHEET NO.
74	(72-7)R-3	PEORIA	1360	362
STA. 39+500.000		TO STA. 39+850.000		
FED. ROAD DIST. NO.		ILLINOIS FED. AID PROJECT		

**PAVEMENT MARKING LEGEND**

- (1X) 100 (4) SOLID
- (2X) 150 (6) SOLID
- (3X) 200 (8) SOLID
- (4X) 300 (12) SOLID
- (5X) 600 (24) SOLID
- (6X) 100 (4) DOUBLE SOLID
- (7X) 100 (4) SKIP DASH
- (8X) 150 (6) SKIP DASH
- (9X) 200 (8) SKIP DASH
- (10X) 200 (8) DOTTED
- (11X) LETTERS AND ARROWS


**RAISED REFLECTIVE PAVEMENT MARKERS**

- 1 < ONE-WAY CRYSTAL MARKER AT 24.38 m(80') CENTERS
- 2 < ONE-WAY CRYSTAL MARKER AT 12.19 m(40') CENTERS
- 3 < ONE-WAY CRYSTAL MARKER AT 6.10 m(20') CENTERS
- 4 < ONE-WAY AMBER MARKER AT 12.19 m(40') CENTERS
- 5 ◆ TWO-WAY AMBER MARKER AT 12.19 m(40') CENTERS FOR SPEEDS LESS THAN 45 MPH
- 6 ◆ TWO-WAY AMBER MARKER AT 24.38 m(80') CENTERS FOR SPEEDS GREATER THAN 45 MPH



WHERE "X" DESIGNATES:

E = EPOXY	—	WHITE
P = PAINT	—	YELLOW
T = THERMOPLASTIC		
U = POLYUREA		
TP= TEMPORARY PAVEMENT MARKING TAPE		
T3= PAVEMENT MARKING TAPE, TYPE III		

All dimensions are in millimeters (inches) unless otherwise shown.

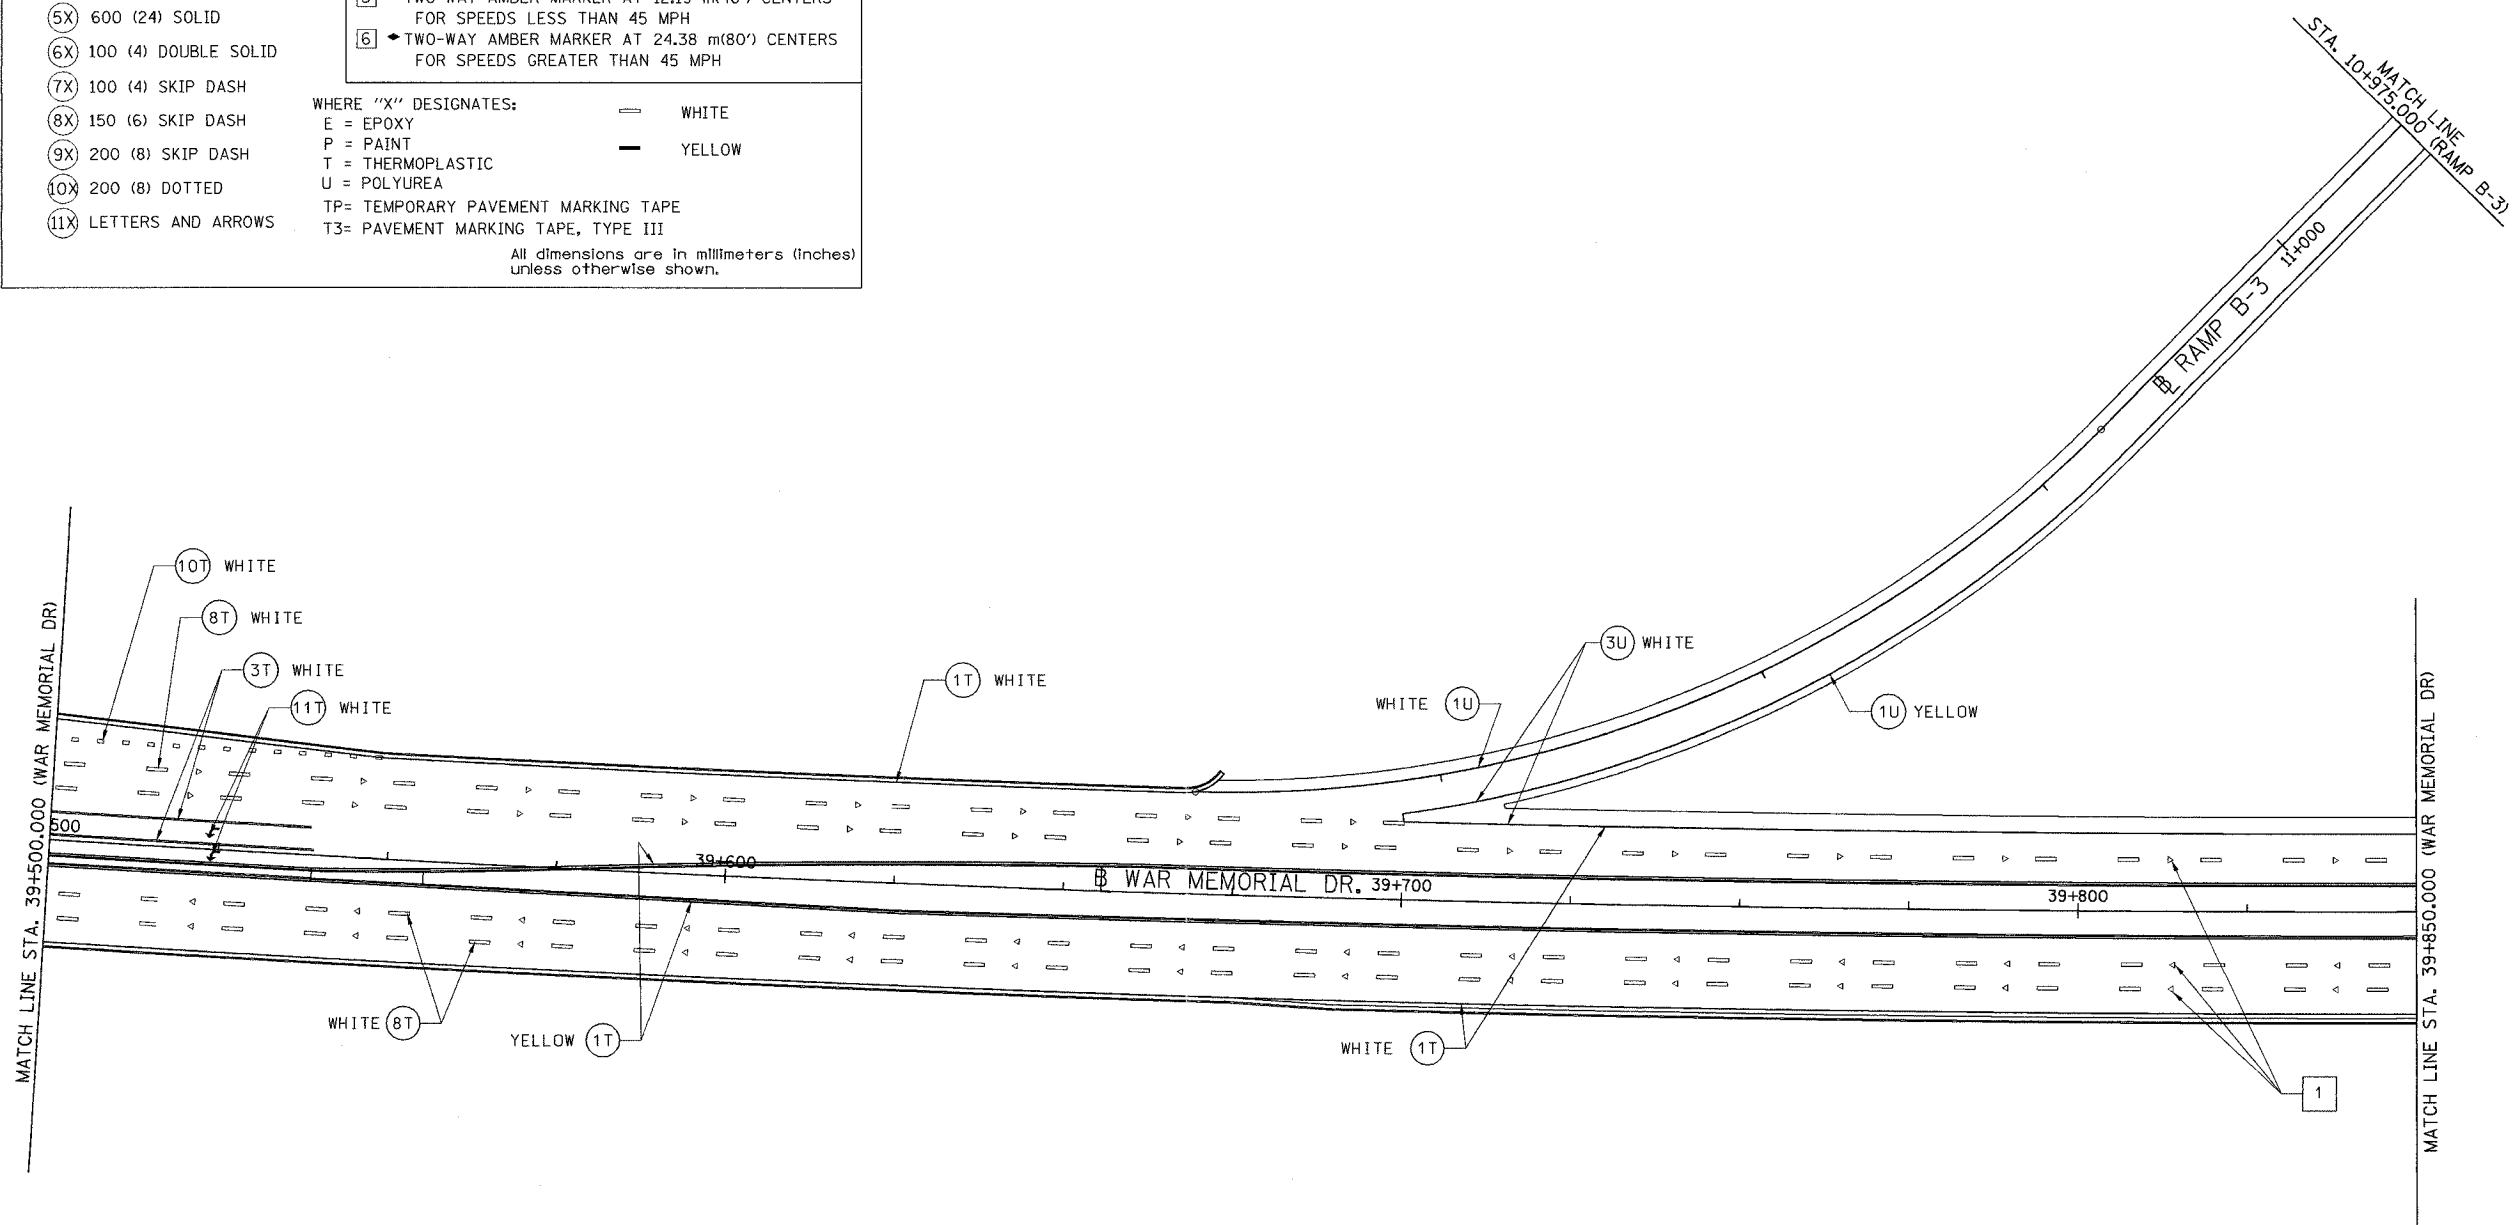

- NOTES:**
1. SEE PAVEMENT MARKING DETAILS FOR MARKINGS LAYOUT DIMENSIONS.
  2. LANE DIMENSIONS ARE TO CENTER OF PAVEMENT MARKING.

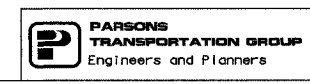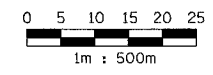

REVISIONS	
NAME	DATE

ILLINOIS DEPARTMENT OF TRANSPORTATION  
**PAVEMENT MARKING PLAN**  
 WAR MEMORIAL DRIVE  
 STA. 39+500.000 - STA. 39+850.000

DATE 11/12/04

DRAWN BY CADD  
 CHECKED BY KJW