
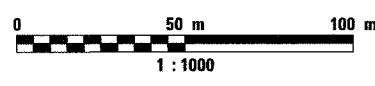
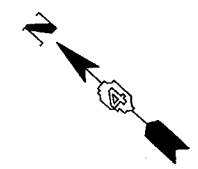


F.A. RTE.	SECTION	COUNTY	TOTAL SHEETS	SHEET NO.
74	(72-71R-3)	PEORIA	1360	702
STA. 143+385.000 TO STA. 144+075.000				
FED. ROAD DIST. NO.			ILLINOIS	FED. AID PROJECT

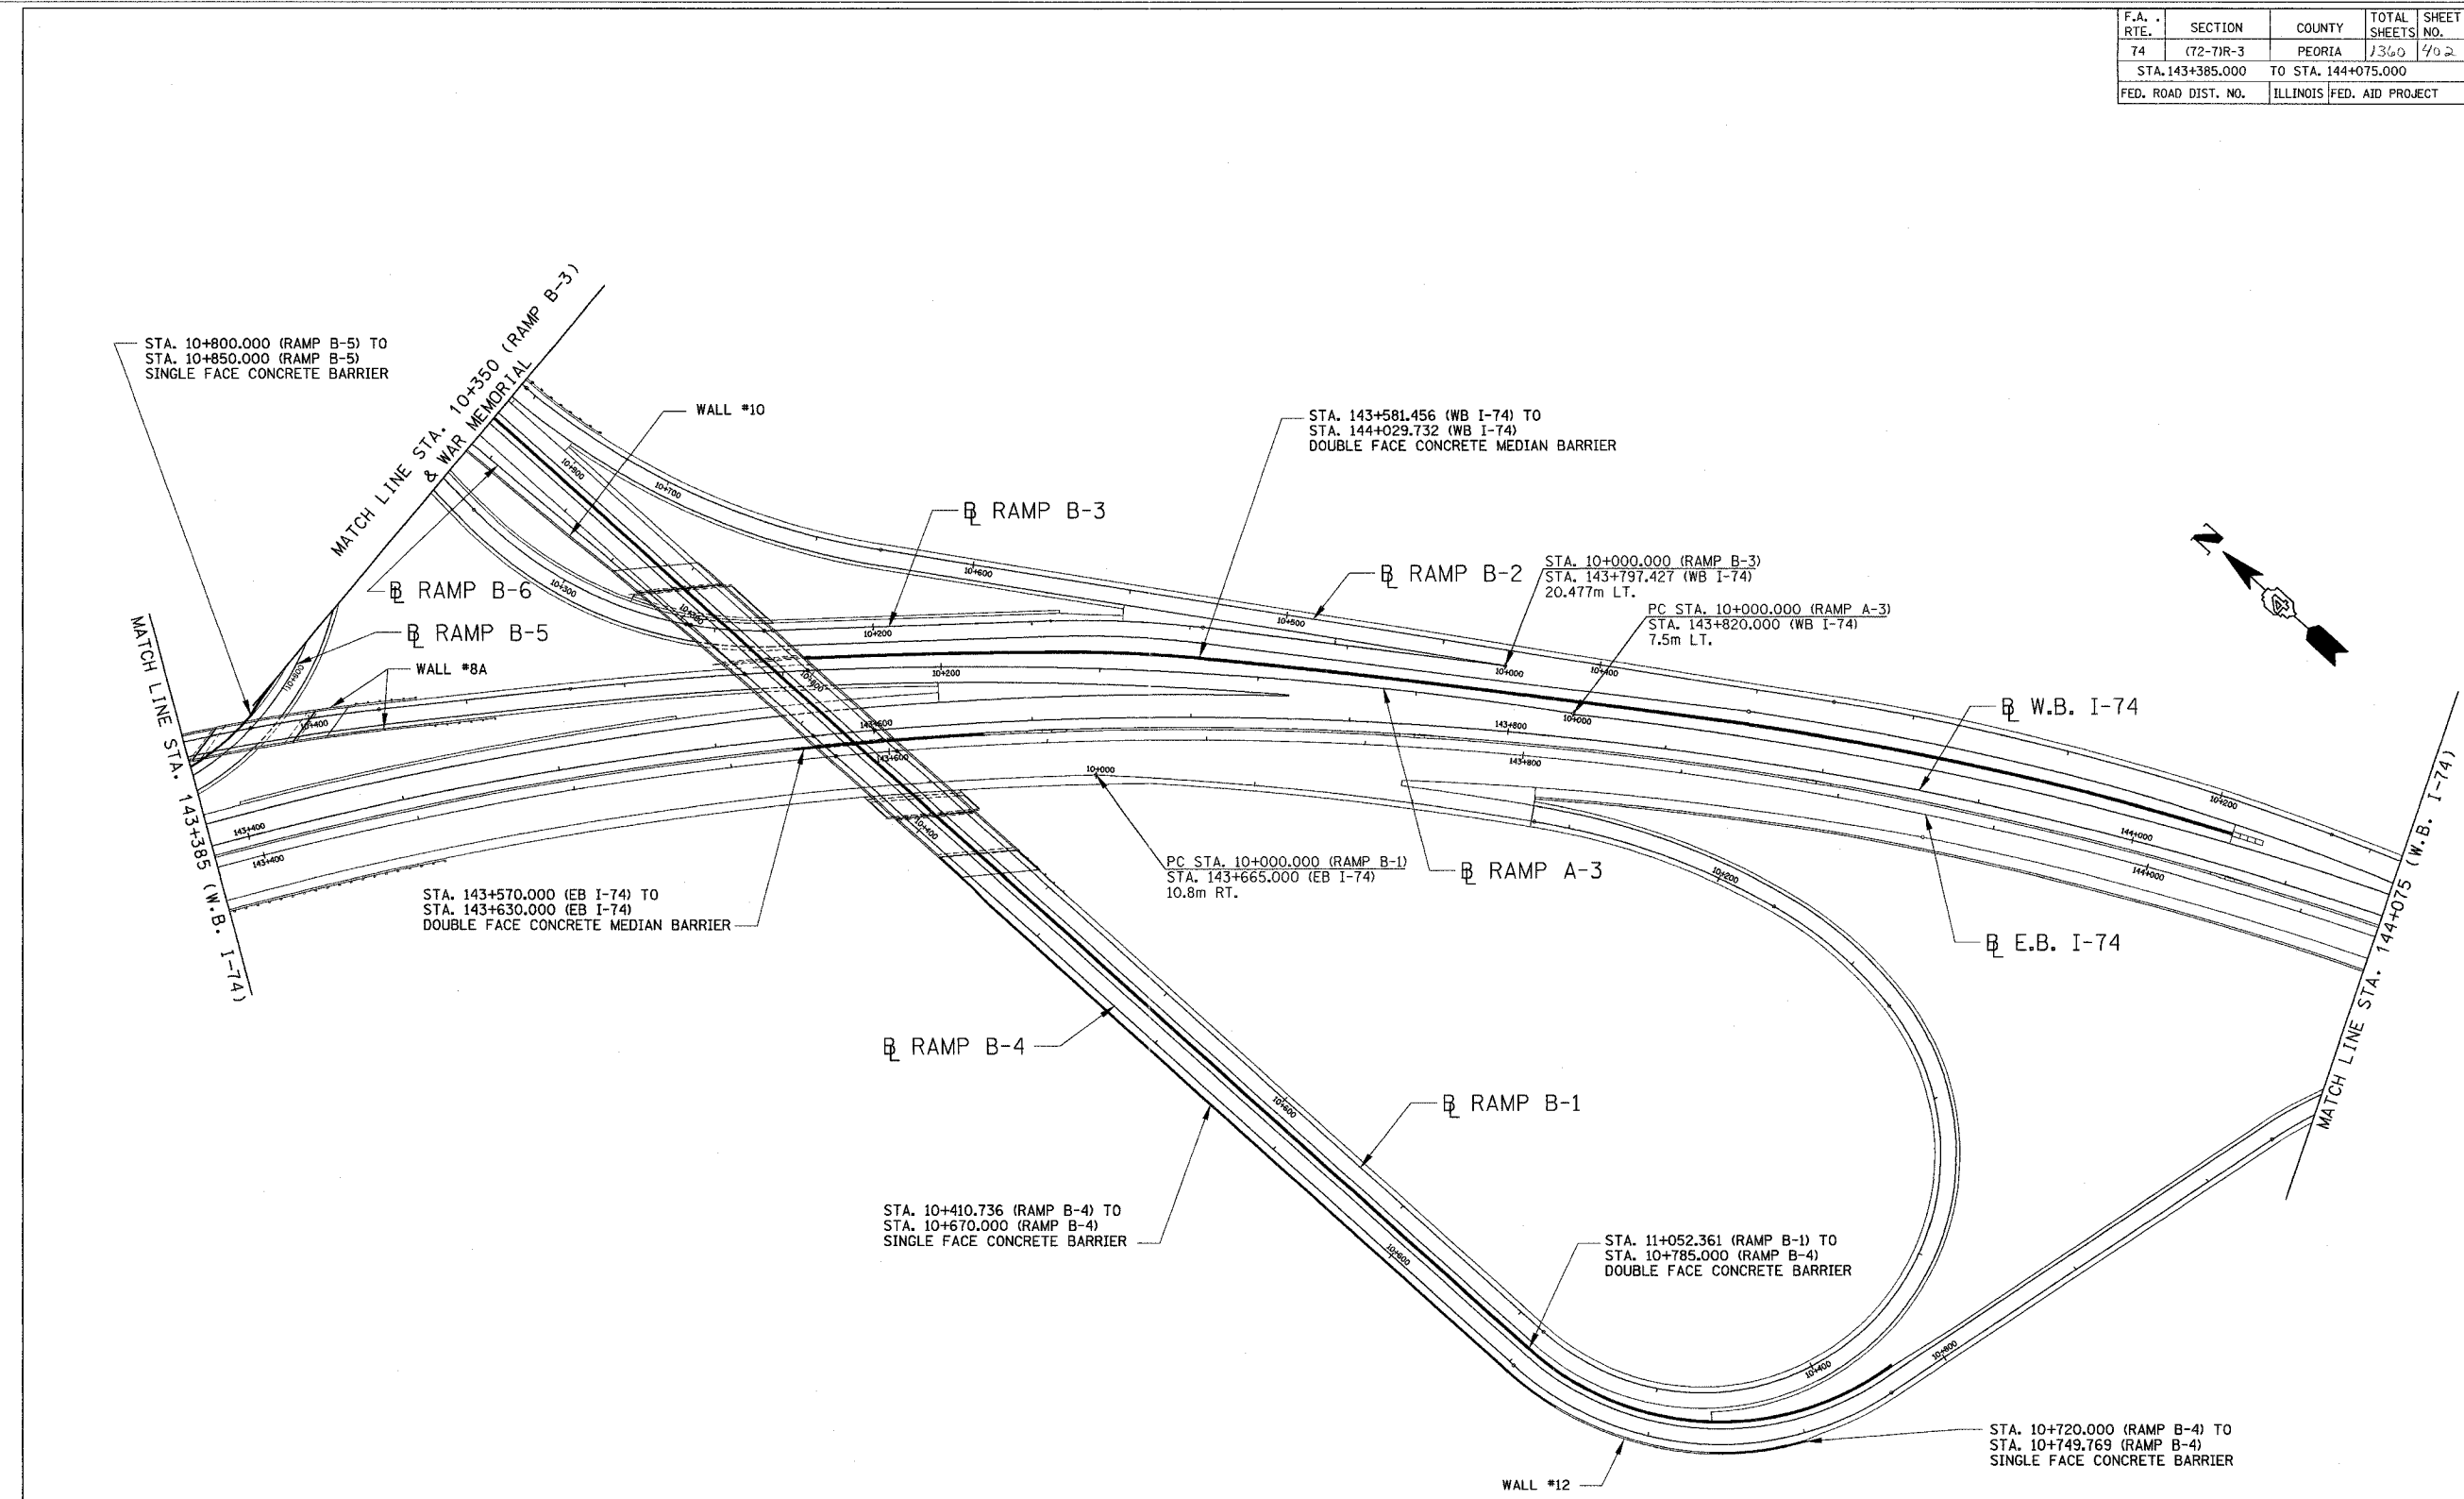

PARSONS
TRANSPORTATION GROUP
Engineers and Planners

REVISIONS	
NAME	DATE

ILLINOIS DEPARTMENT OF TRANSPORTATION
CONCRETE BARRIER SCHEMATIC
FAI ROUTE 74 (I-74) (WB)
STA. 143+385 TO STA. 144+075
DRAWN BY CADD
CHECKED BY MWP
DATE 11/12/04