


ROUTE NO.	SECT.	COUNTY	SHEET NO.	TOTAL SHEETS
F.A.I. 74	(72-7) R-3	PEORIA	477	1360
FED. ROAD DIST. NO. 7	ILLINOIS	FED. AID PROJECT		

CONTRACT NO. 68200

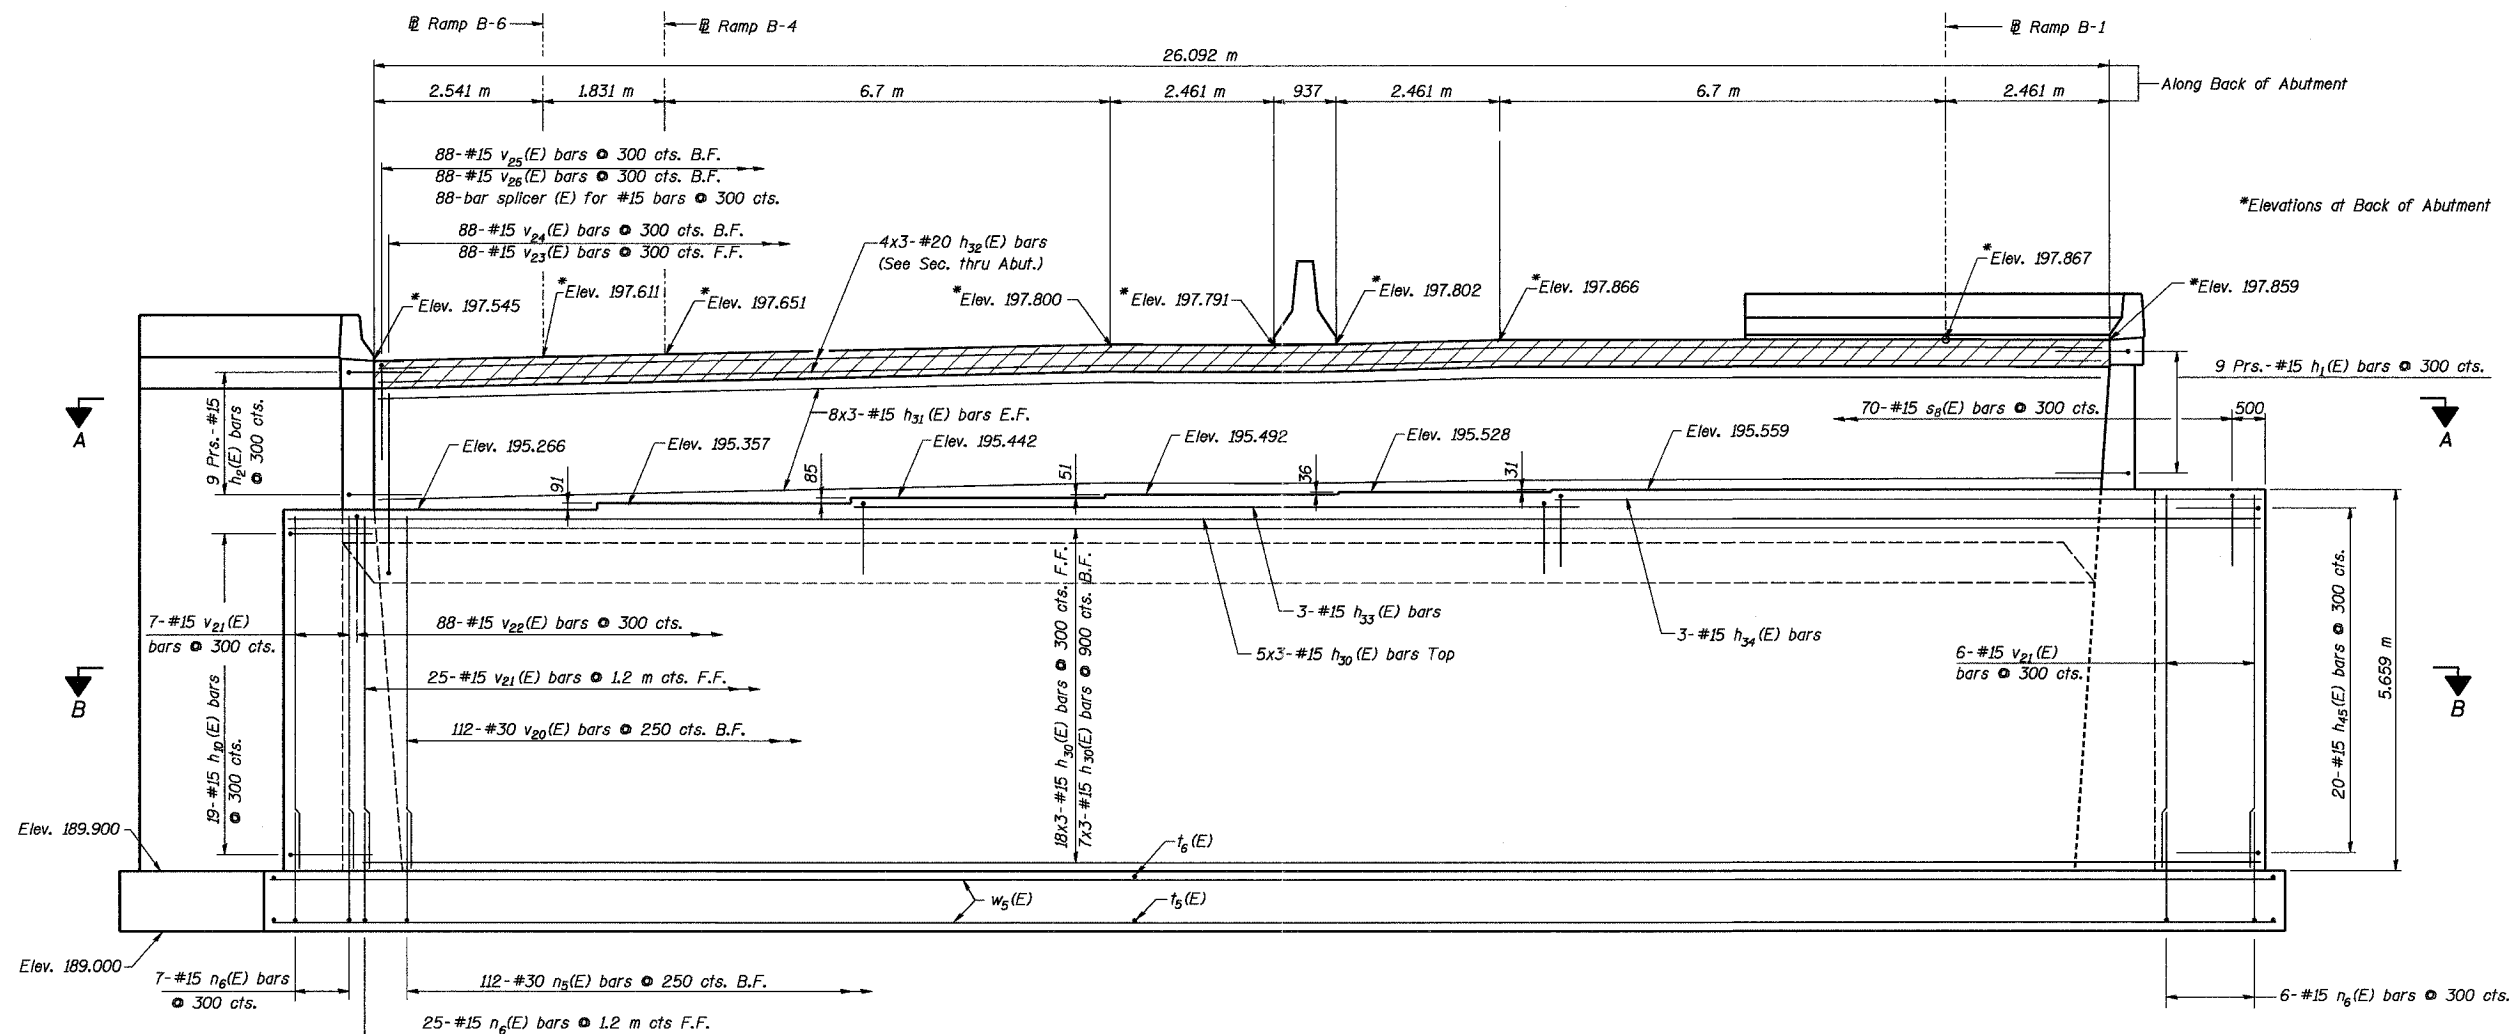

ELEVATION
(Looking North)
(Railings Not Shown for Clarity)

Notes:
 Space reinforcement in cap to miss anchor bolts.
 Pour steps monolithically with cap.
 Reinforcement bars designated (E) shall be epoxy coated.
 Bars indicated thus 14x2-#15 etc. indicates 14 lines of bars with 2 lengths per line.
 For Bill of Material see Sheet 38.
 For Architectural details on face of abutments and wingwalls see Sheet 39.
 For Sections A-A & B-B see Sheet 35.
 All dimensions are in millimeters (mm) except as noted.
 Work this Sheet with Sheets 33 and 35.
 F.F. = Front Face
 B.F. = Back Face
 E.F. = Each Face

MIN. BAR LAP
 #15 bar = 640
 #20 bar = 790

REVISION	DATE	DESCRIPTION
STATE OF ILLINOIS DEPARTMENT OF TRANSPORTATION		
NORTH ABUTMENT ELEVATION		
RAMPS B-1 AND B-4 OVER F.A.I. ROUTE 74 (I-74) RAMPS A-3 AND B-3 F.A.I. ROUTE 74 SECTION (72-7) R-3 PEORIA COUNTY STATION 10+779.03 STRUCTURE NUMBER 072-0183		
PARSONS TRANSPORTATION GROUP CHICAGO, ILLINOIS		
DRAWING NO. 34	SCALE N.T.S.	DATE 2-18-03
		SHEET NO. 34

Date: 1/19/2004
 Time: 10:07:44 AM
 File: F:\43996\structure\072-0183\Sheet\Tracings\AB0009-10720183.dgn

Designed by: DL
 Checked by: MBQ
 Drafted by: JMG
 Checked by: AK