


F.A. R.T.E.	SECTION	COUNTY	TOTAL SHEETS	SHEET NO.
74	172-7R-3	PEORIA	136	83
STA.	TO STA.			
FED. ROAD DIST. NO.	ILLINOIS	FED. AID PROJECT		

FINISH SURVEYED BY DATE
 SURVEY PLOTTED BY DATE
 NOTE BOOK NO. BY DATE
 REVISIONS BY DATE

PARSONS
TRANSPORTATION DESIGN
 Engineers and Planners

ORIGINAL SURVEYED BY DATE
 SURVEY PLOTTED BY DATE
 NOTE BOOK NO. BY DATE
 REVISIONS BY DATE

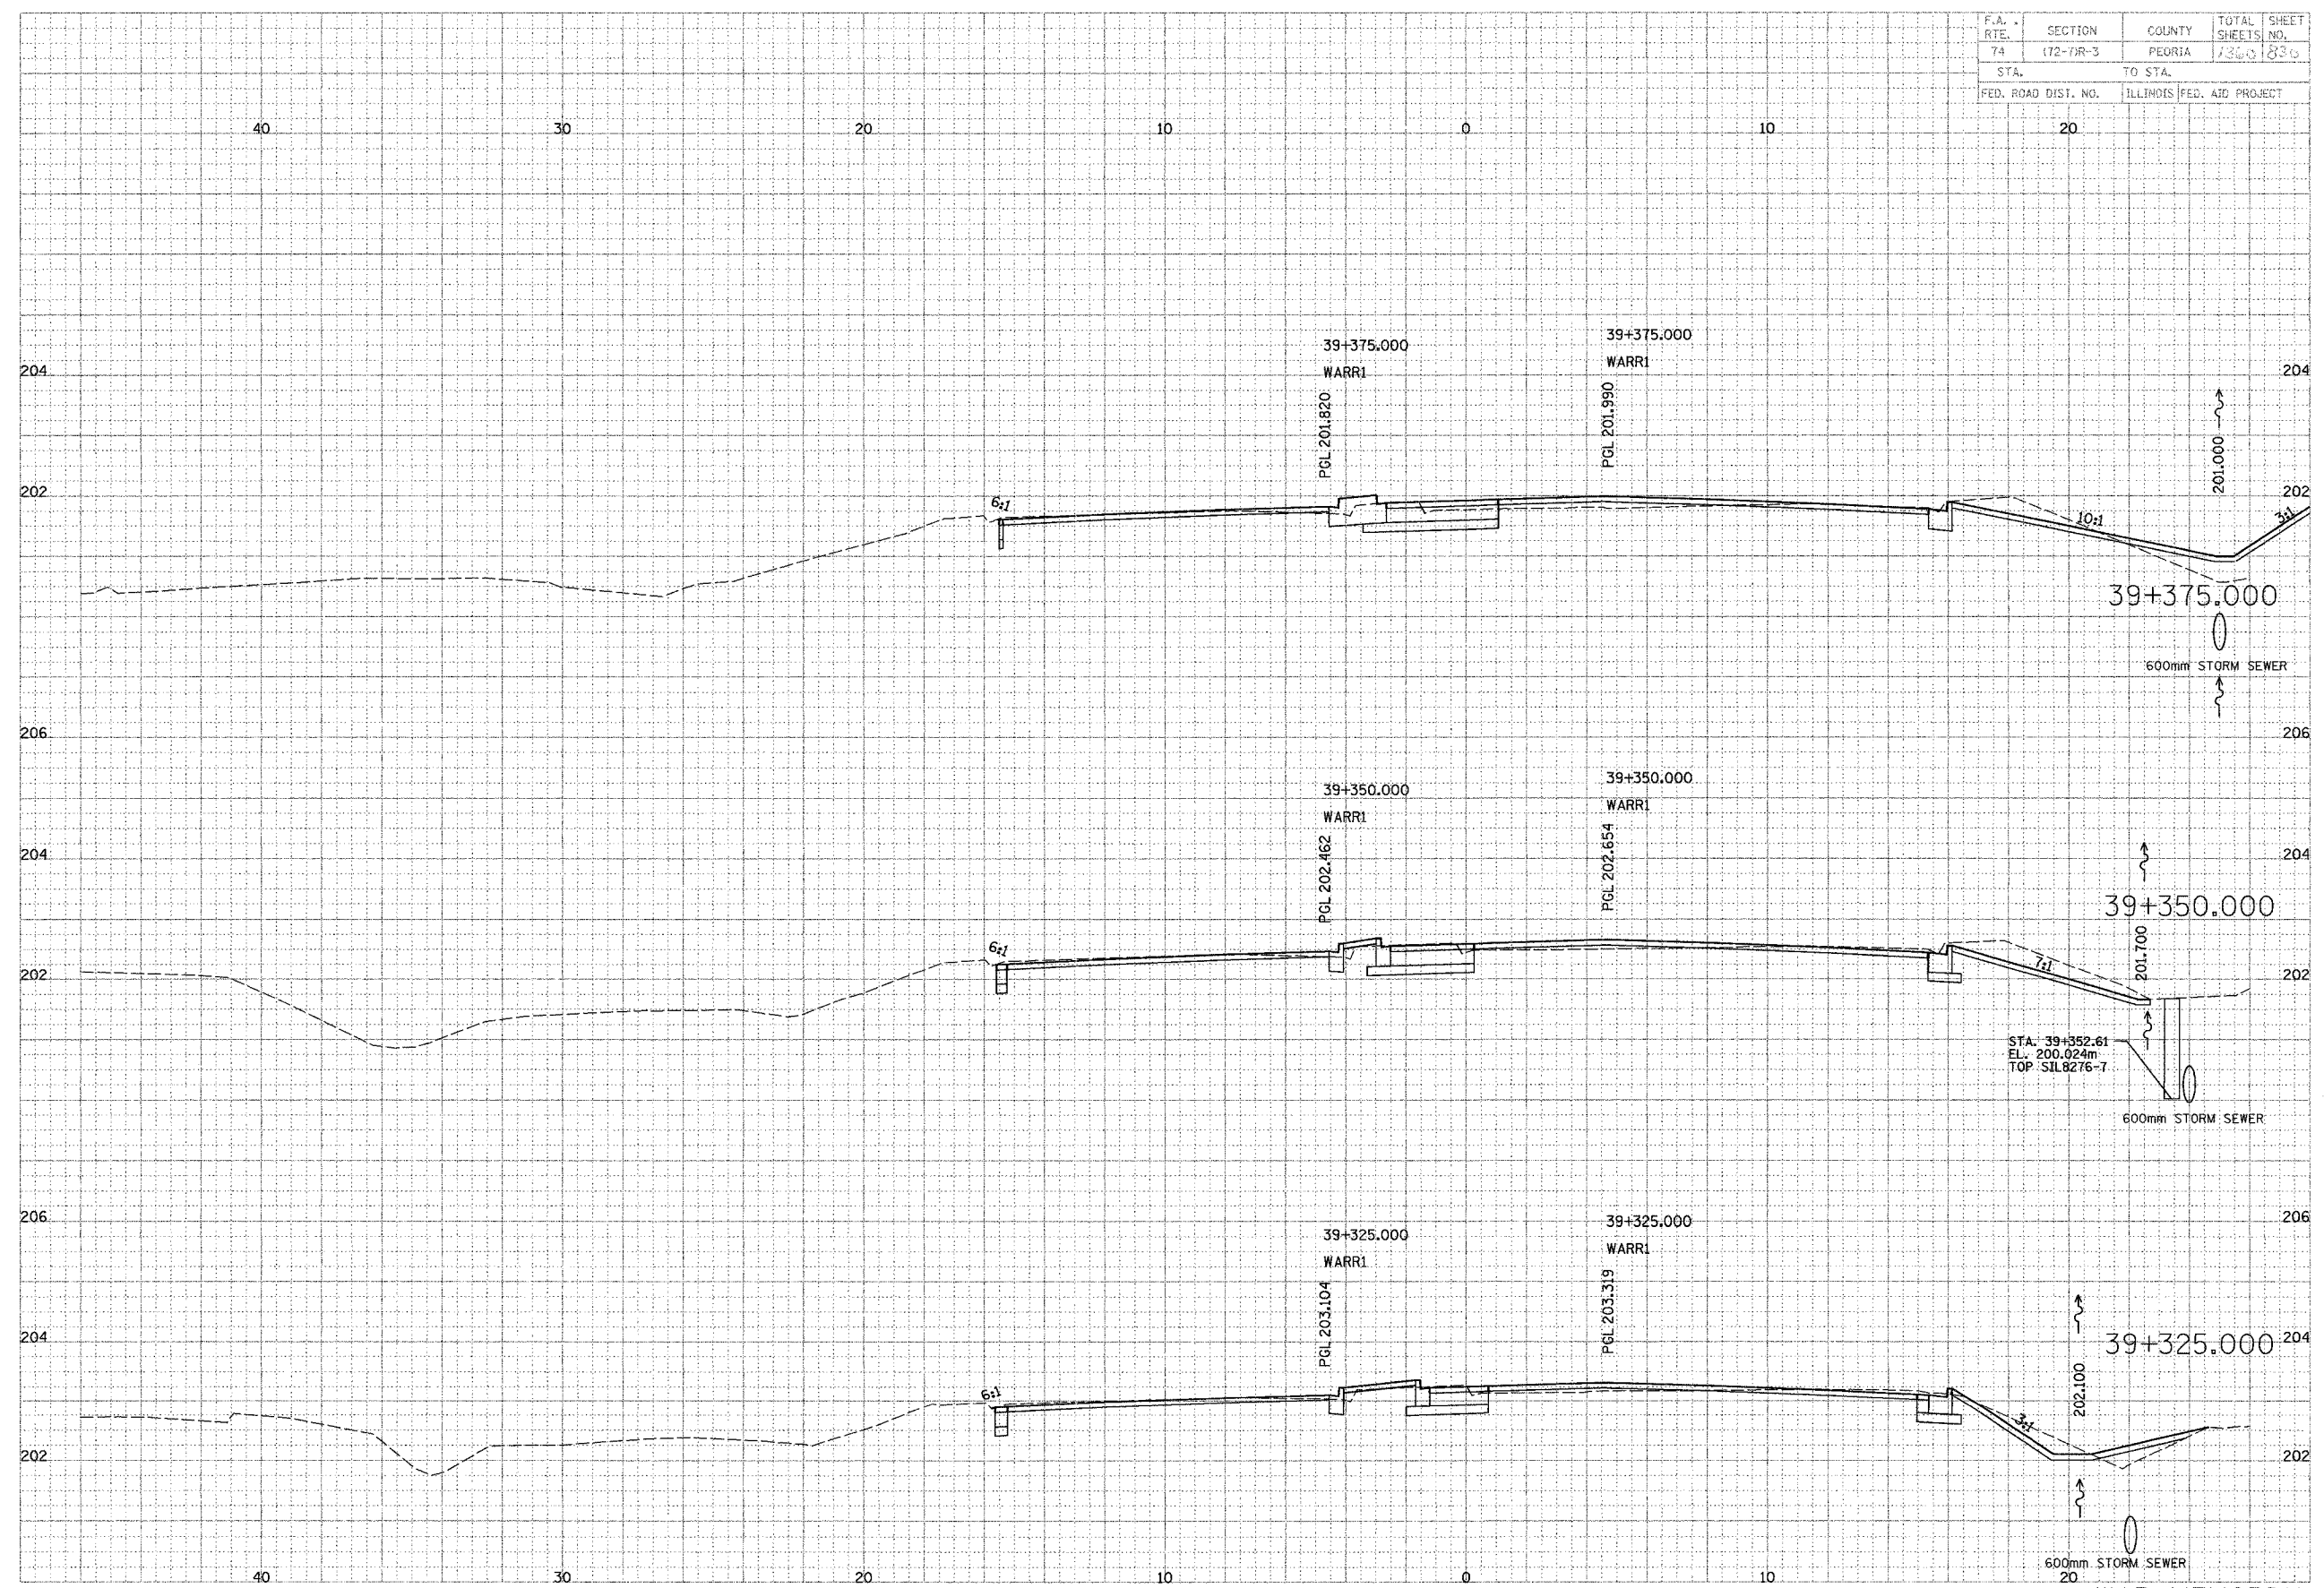

WAR MEMORIAL