


F.A. RTE.	SECTION	COUNTY	TOTAL SHEETS	SHEET NO.
74	(72-7)R-3	PEORIA	1360	1245
STA.		FO STA.		
FED. ROAD DIST. NO.		ILLINOIS FED. AID PROJECT		

FINAL	SURVEY	DATE
NOTE BOOK	TEMPLATE	
AREA	DATE	
DATE		

PAULSONS TRANSPORTATION DESIGN
Engineers and Planners

ORIGINAL	SURVEY	DATE
NOTE BOOK	TEMPLATE	
AREA	DATE	
DATE		

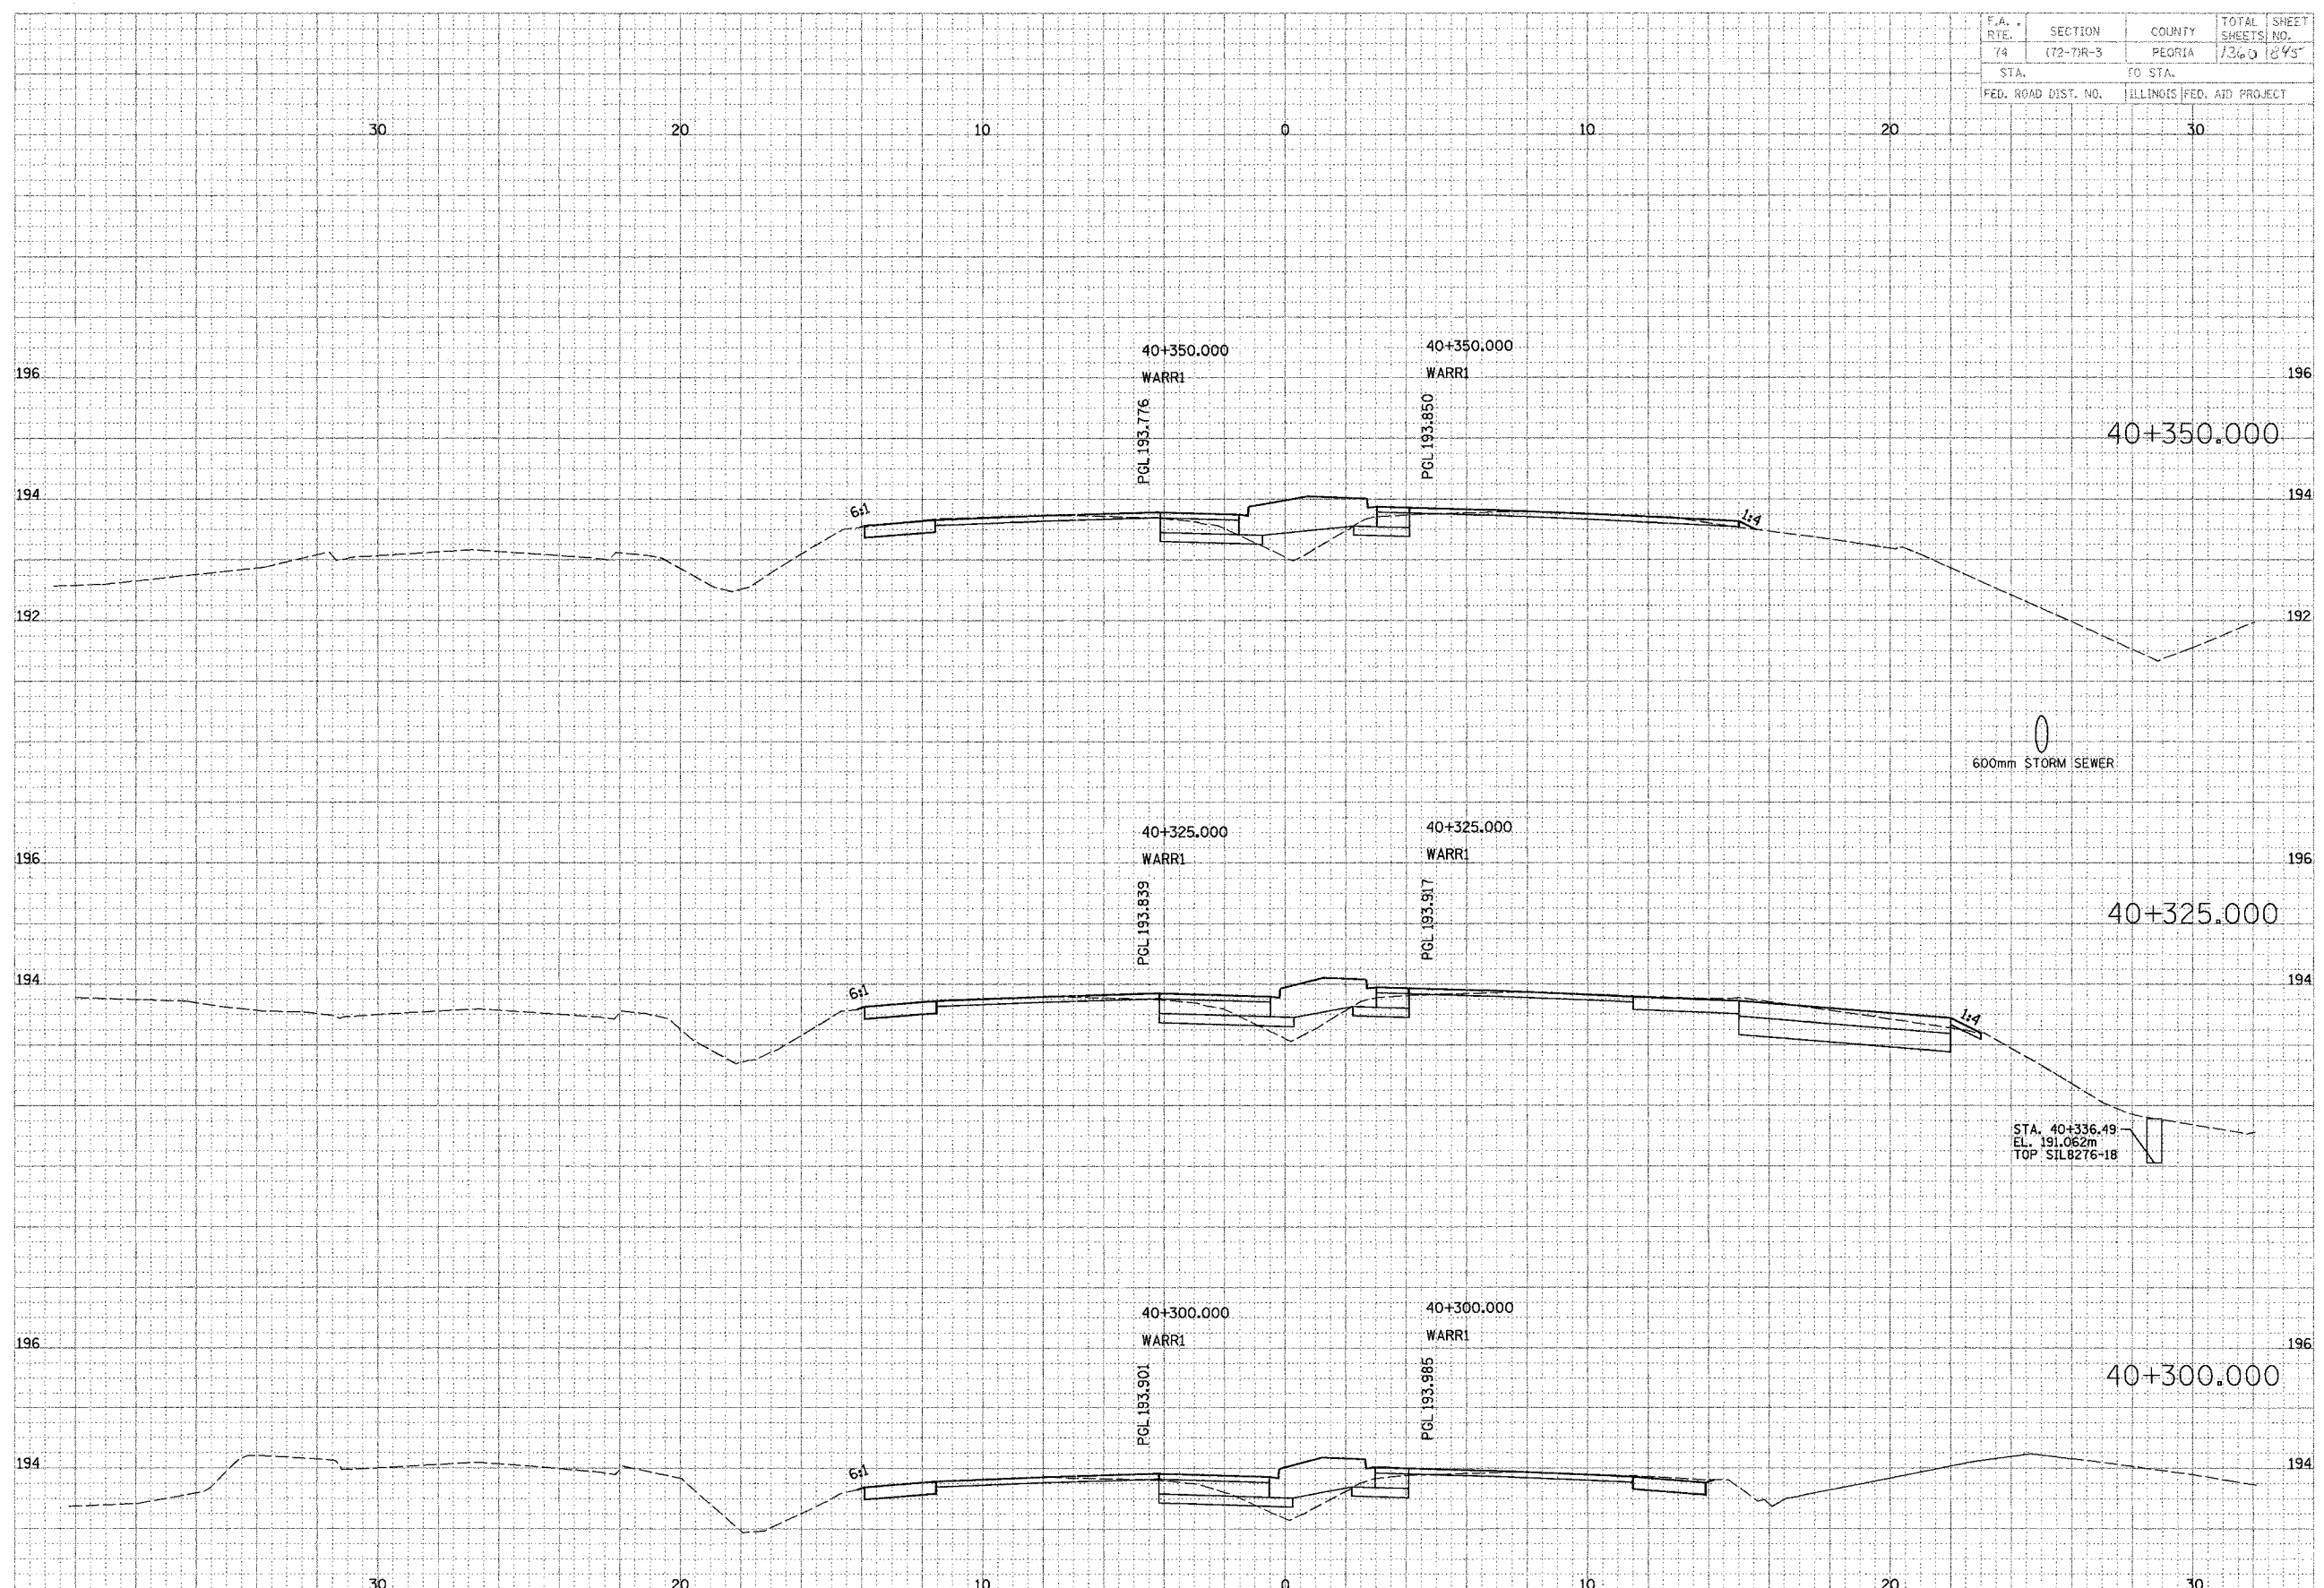

STA. 40+336.49
EL. 191.062m
TOP SIL8276-18

WAR MEMORIAL