


F.A. RTE.	SECTION	COUNTY	TOTAL SHEETS	SHEET NO.
74	472-73R-3	PEORIA	1360	847
STA.		TO STA.		
FED. ROAD DIST. NO.		ILLINOIS FED. AID PROJECT		

FINN	DATE
SURVEY	BY
NOTE BOOK	NO.
AREA	DATE
PROJECT	NO.

WARREN TRANSPORTATION GROUP  
Engineers and Planners

ORIGINAL	DATE
SURVEY	BY
NOTE BOOK	NO.
AREA	DATE
PROJECT	NO.

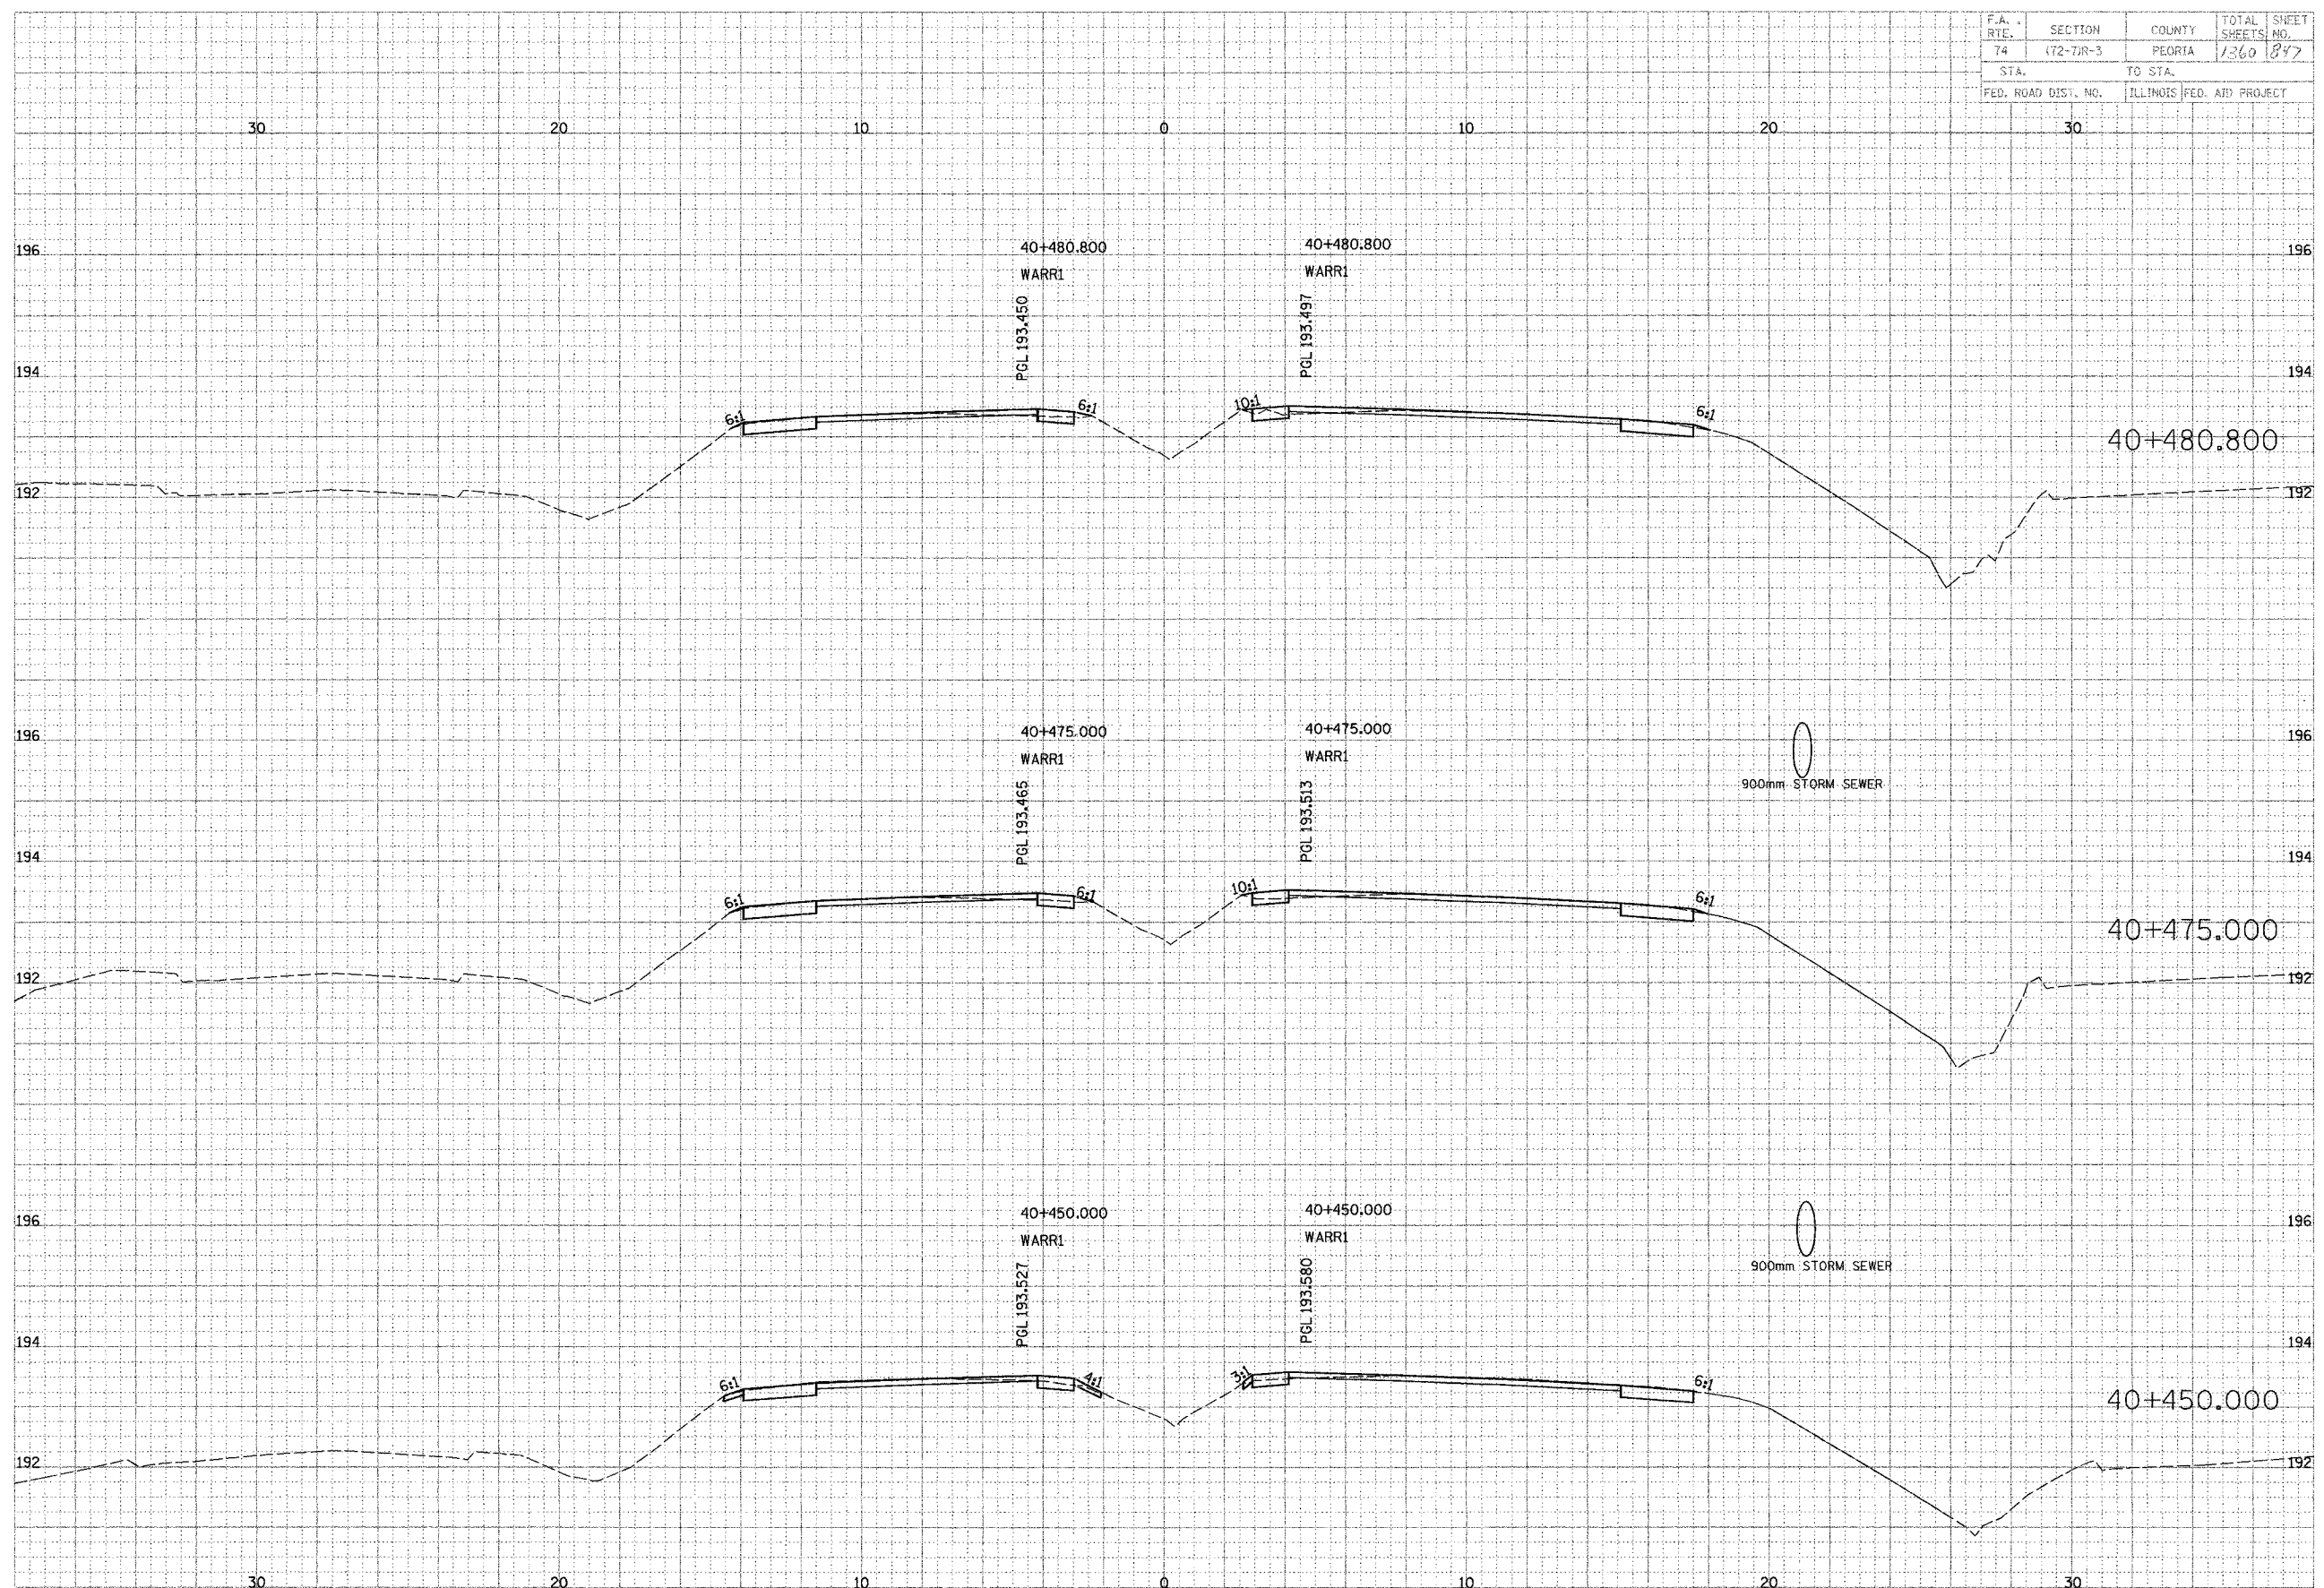

WAR MEMORIAL