



F.A.I. RTE.	SECTION	COUNTY	TOTAL SHEETS	SHEET NO.
74	(72-7)R-3	PEORIA	1360	731
STA. 145+730		TO STA. 146+070		
FED. ROAD DIST. NO.		ILLINOIS FED. AID PROJECT		

TRAFFIC CONTROL	
HIGHWAY STANDARD	701400
HIGHWAY STANDARD	701401
HIGHWAY STANDARD	701406
HIGHWAY STANDARD	701411
HIGHWAY STANDARD	701426
HIGHWAY STANDARD	701446
HIGHWAY STANDARD	702001
HIGHWAY STANDARD	704001
PROJECT STANDARD	701403-174
PROJECT STANDARD	701411-174



NOTES:  
1. ALL REQUIRED PAVEMENT MARKINGS MUST BE IN PLACE PRIOR TO SHIFTING TRAFFIC.

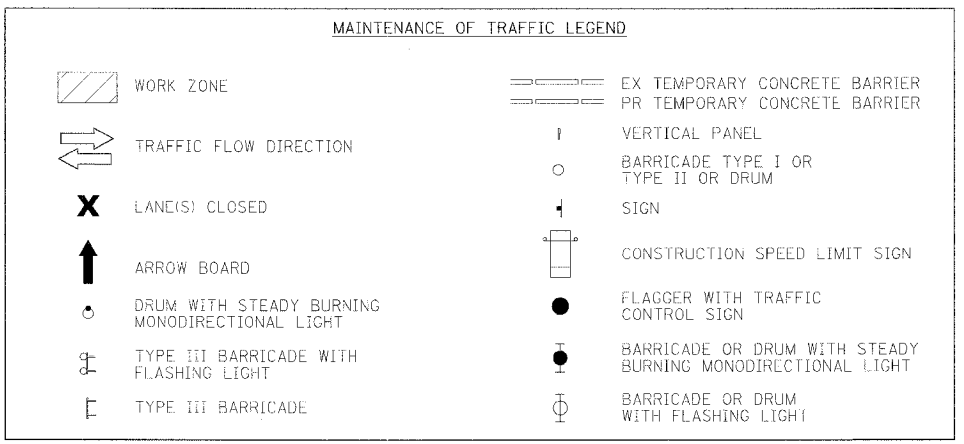

PROJECT STANDARD 701411-174 SHALL BE USED TO CLOSE RAMP C-3 AND RAMP C-4. IN ADDITION TYPE III BARRICADES, PER PROJECT STANDARD 701411-174, SHALL BE INSTALLED AT THE TOP OF RAMP C-3.

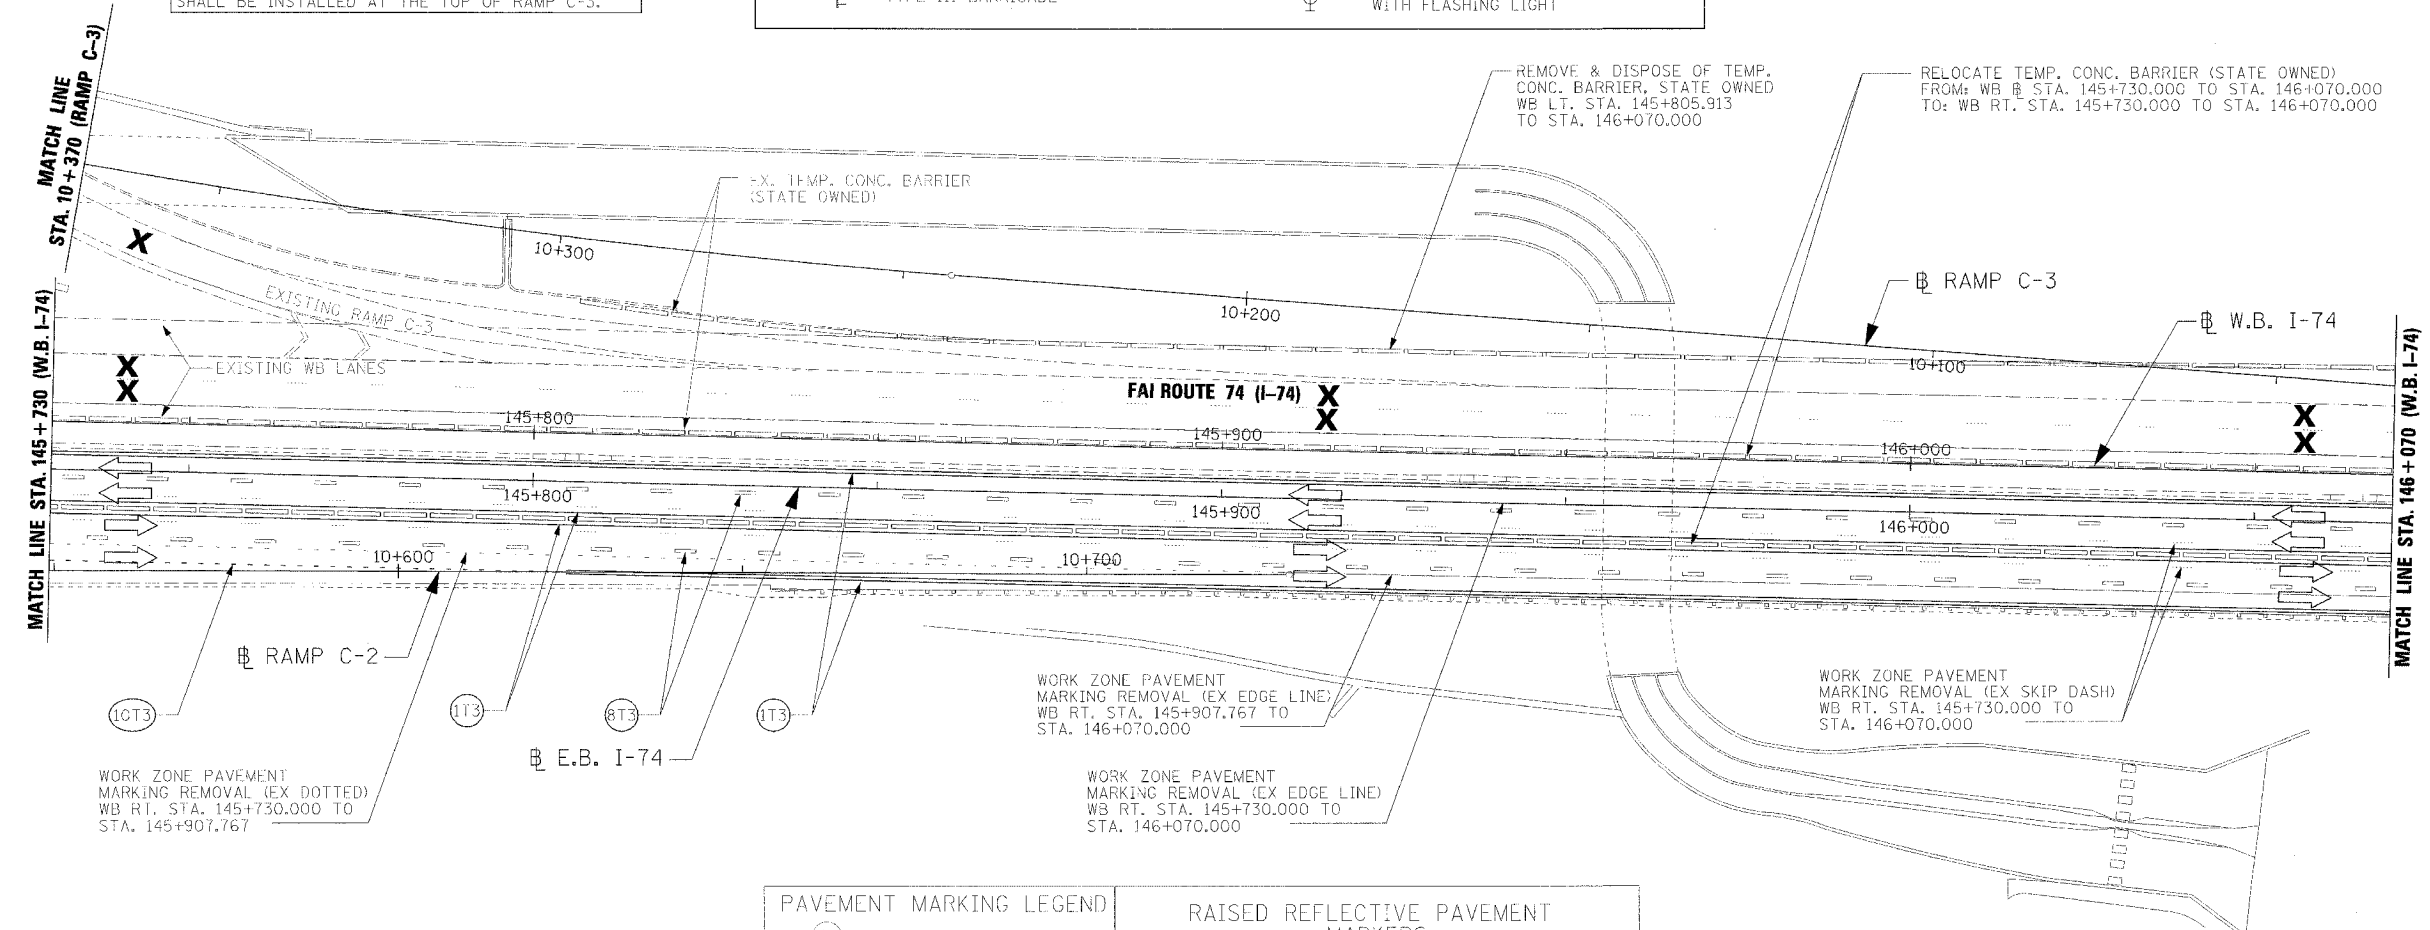

- (1T3) 100 mm SOLID, PAVEMENT MARKING TAPE, TYPE III (WHITE)  
WB RT. STA. 145+730.000 TO STA. 146+070.000  
WB RT. STA. 145+805.097 TO STA. 146+070.000
- (1T3) 100 mm SOLID, PAVEMENT MARKING TAPE, TYPE III (YELLOW)  
WB RT. STA. 145+730.000 TO STA. 146+070.000  
WB RT. STA. 145+730.000 TO STA. 146+070.000
- (8T3) 150 mm SKIP DASH, PAVEMENT MARKING TAPE, TYPE III (WHITE)  
WB RT. STA. 145+730.000 TO STA. 146+070.000  
WB RT. STA. 145+730.000 TO STA. 146+070.000
- (10T3) 200 mm DOTTED, PAVEMENT MARKING TAPE, TYPE III (WHITE)  
WB RT. STA. 145+730.000 TO STA. 145+805.097

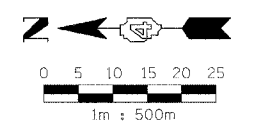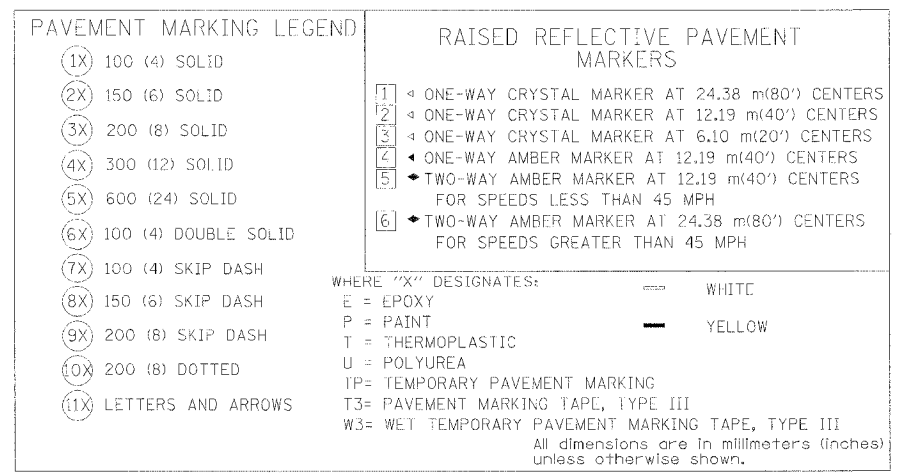

REVISIONS	
NAME	DATE

ILLINOIS DEPARTMENT OF TRANSPORTATION  
MAINTENANCE OF TRAFFIC  
STAGE 3-1  
WB STA. 145+730 - STA. 146+070

DATE 11/23/04

DRAWN BY RDY  
CHECKED BY LSA

