











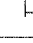


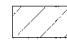


F.A.I. RTE.	SECTION	COUNTY	TOTAL SHEETS	SHEET NO.
74	12-7R-3	PEORIA	1360	992
STA. 146+070		TO STA. 146+410		
FED. ROAD DIST. NO.	ILLINOIS	FED. AID PROJECT		

MAINTENANCE OF TRAFFIC LEGEND

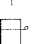 WORK ZONE	 EX TEMPORARY CONCRETE BARRIER
 TRAFFIC FLOW DIRECTION	 VERTICAL PANEL
 LANE(S) CLOSED	 BARRICADE TYPE I OR TYPE II OR DRUM
 ARROW BOARD	 SIGN
 DRUM WITH STEADY BURNING MONODIRECTIONAL LIGHT	 CONSTRUCTION SPEED LIMIT SIGN
 TYPE III BARRICADE WITH FLASHING LIGHT	 FLAGGER WITH TRAFFIC CONTROL SIGN
 TYPE III BARRICADE	 BARRICADE OR DRUM WITH STEADY BURNING MONODIRECTIONAL LIGHT
	 BARRICADE OR DRUM WITH FLASHING LIGHT

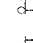NOTES:
 1. ALL REQUIRED PAVEMENT MARKINGS MUST BE IN PLACE PRIOR TO SHIFTING TRAFFIC.

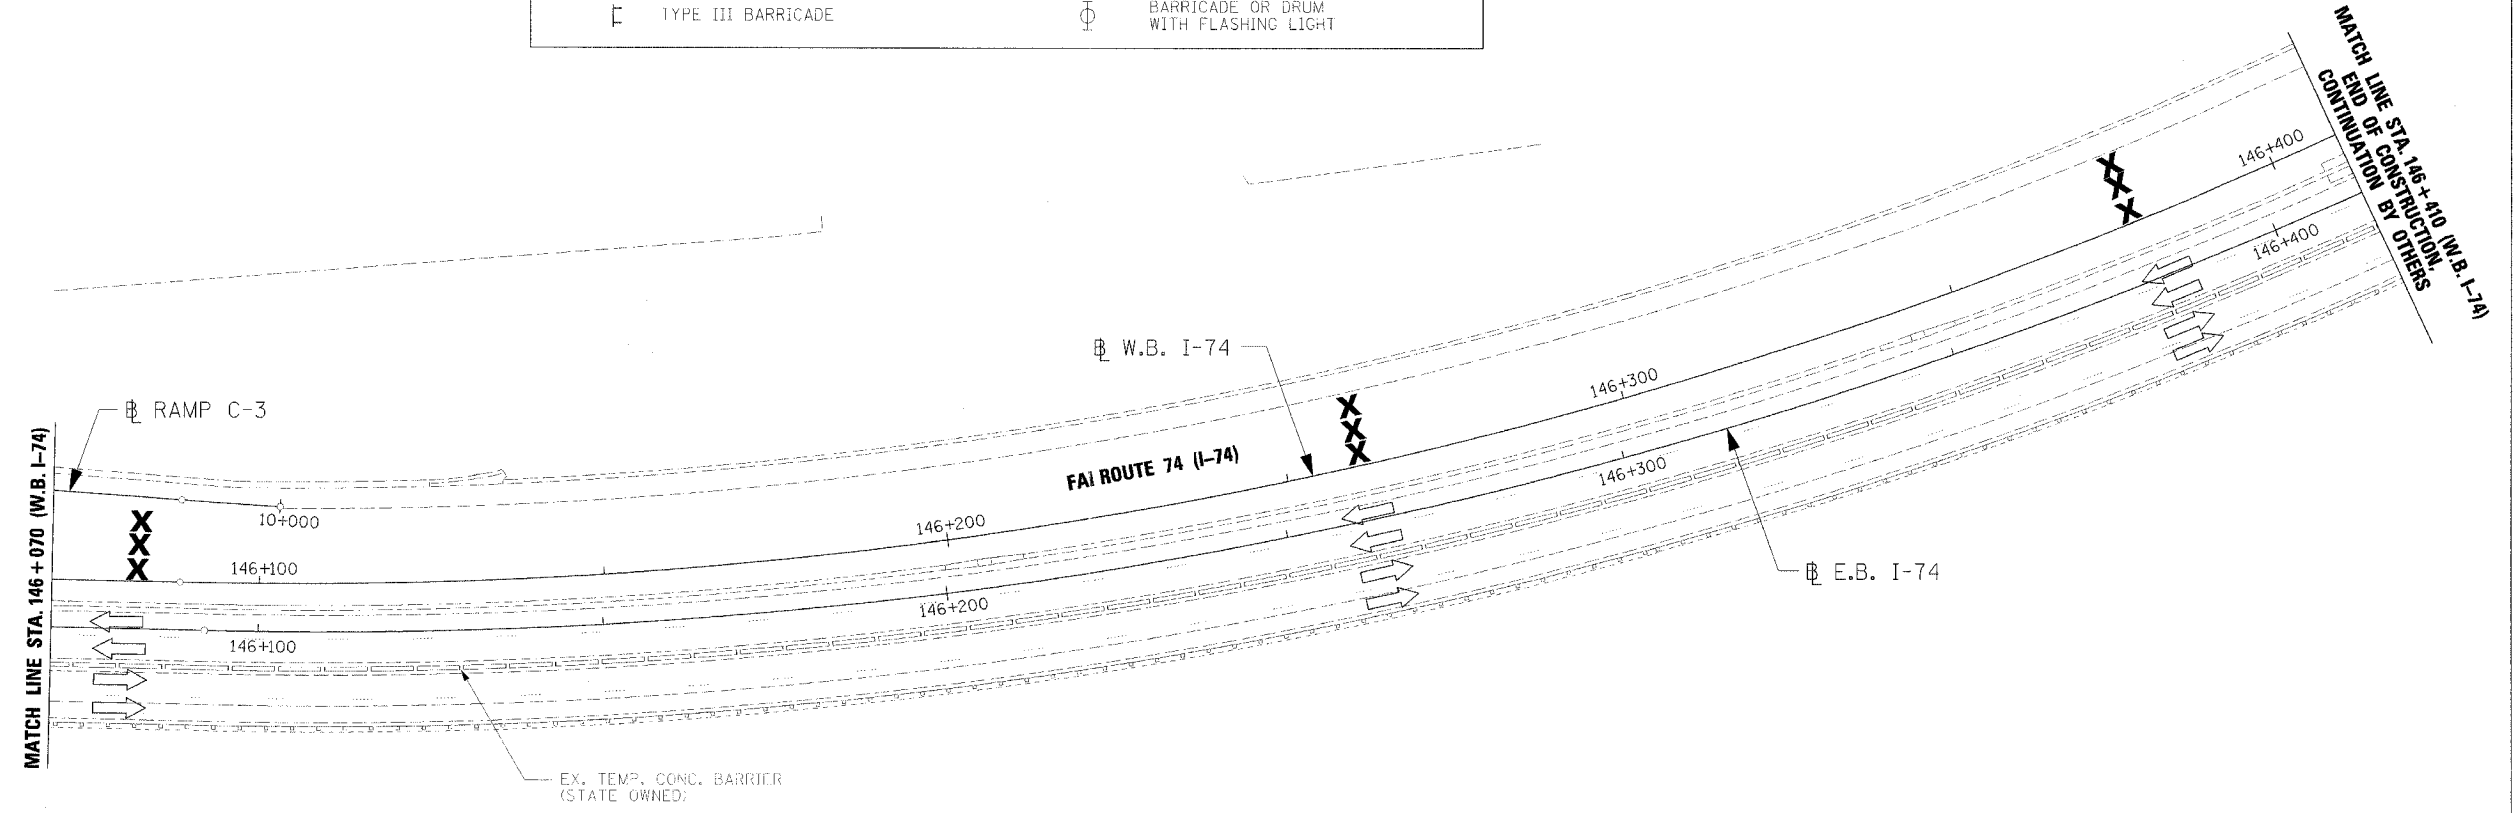


PAVEMENT MARKING LEGEND

(1X)	100 (4) SOLID
(2X)	150 (6) SOLID
(3X)	200 (8) SOLID
(4X)	300 (12) SOLID
(5X)	600 (24) SOLID
(6X)	100 (4) DOUBLE SOLID
(7X)	100 (4) SKIP DASH
(8X)	150 (6) SKIP DASH
(9X)	200 (8) SKIP DASH
(10X)	200 (8) DOTTED
(11X)	LETTERS AND ARROWS

RAISED REFLECTIVE PAVEMENT MARKERS

1	ONE-WAY CRYSTAL MARKER AT 24.38 m(80') CENTERS
2	ONE-WAY CRYSTAL MARKER AT 12.19 m(40') CENTERS
3	ONE-WAY CRYSTAL MARKER AT 6.10 m(20') CENTERS
4	ONE-WAY AMBER MARKER AT 12.19 m(40') CENTERS
5	TWO-WAY AMBER MARKER AT 12.19 m(40') CENTERS FOR SPEEDS LESS THAN 45 MPH
6	TWO-WAY AMBER MARKER AT 24.38 m(80') CENTERS FOR SPEEDS GREATER THAN 45 MPH

WHERE "X" DESIGNATES:
 E = EPOXY = WHITE
 P = PAINT - YELLOW
 T = THERMOPLASTIC
 U = POLYUREA
 TP= TEMPORARY PAVEMENT MARKING
 T3= PAVEMENT MARKING TAPE, TYPE III
 W3= WET TEMPORARY PAVEMENT MARKING TAPE, TYPE III
 All dimensions are in millimeters (inches) unless otherwise shown.

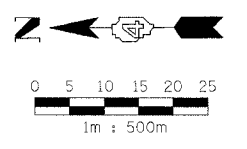

REVISIONS	
NAME	DATE

ILLINOIS DEPARTMENT OF TRANSPORTATION
 MAINTENANCE OF TRAFFIC
 STAGE 3-3
 WB STA. 146+070 - STA. 146+410
 DATE 11/23/04
 DRAWN BY ROY
 CHECKED BY LSA

