
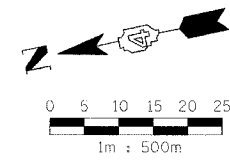


F.A.I. RTE.	SECTION	COUNTY	TOTAL SHEETS	SHEET NO.
74	(72-71R-3)	PEORIA	1365	953
STA. 144+718		TO STA. 145+050		
FED. ROAD DIST. NO.	ILLINOIS	FED. AID PROJECT		

NOTES:

- SEE PERMANENT SIGNING PLANS FOR ADDITIONAL INFORMATION.
- SEE APPLICABLE MAINTENANCE OF TRAFFIC STANDARDS FOR ADDITIONAL SIGNING REQUIREMENTS.

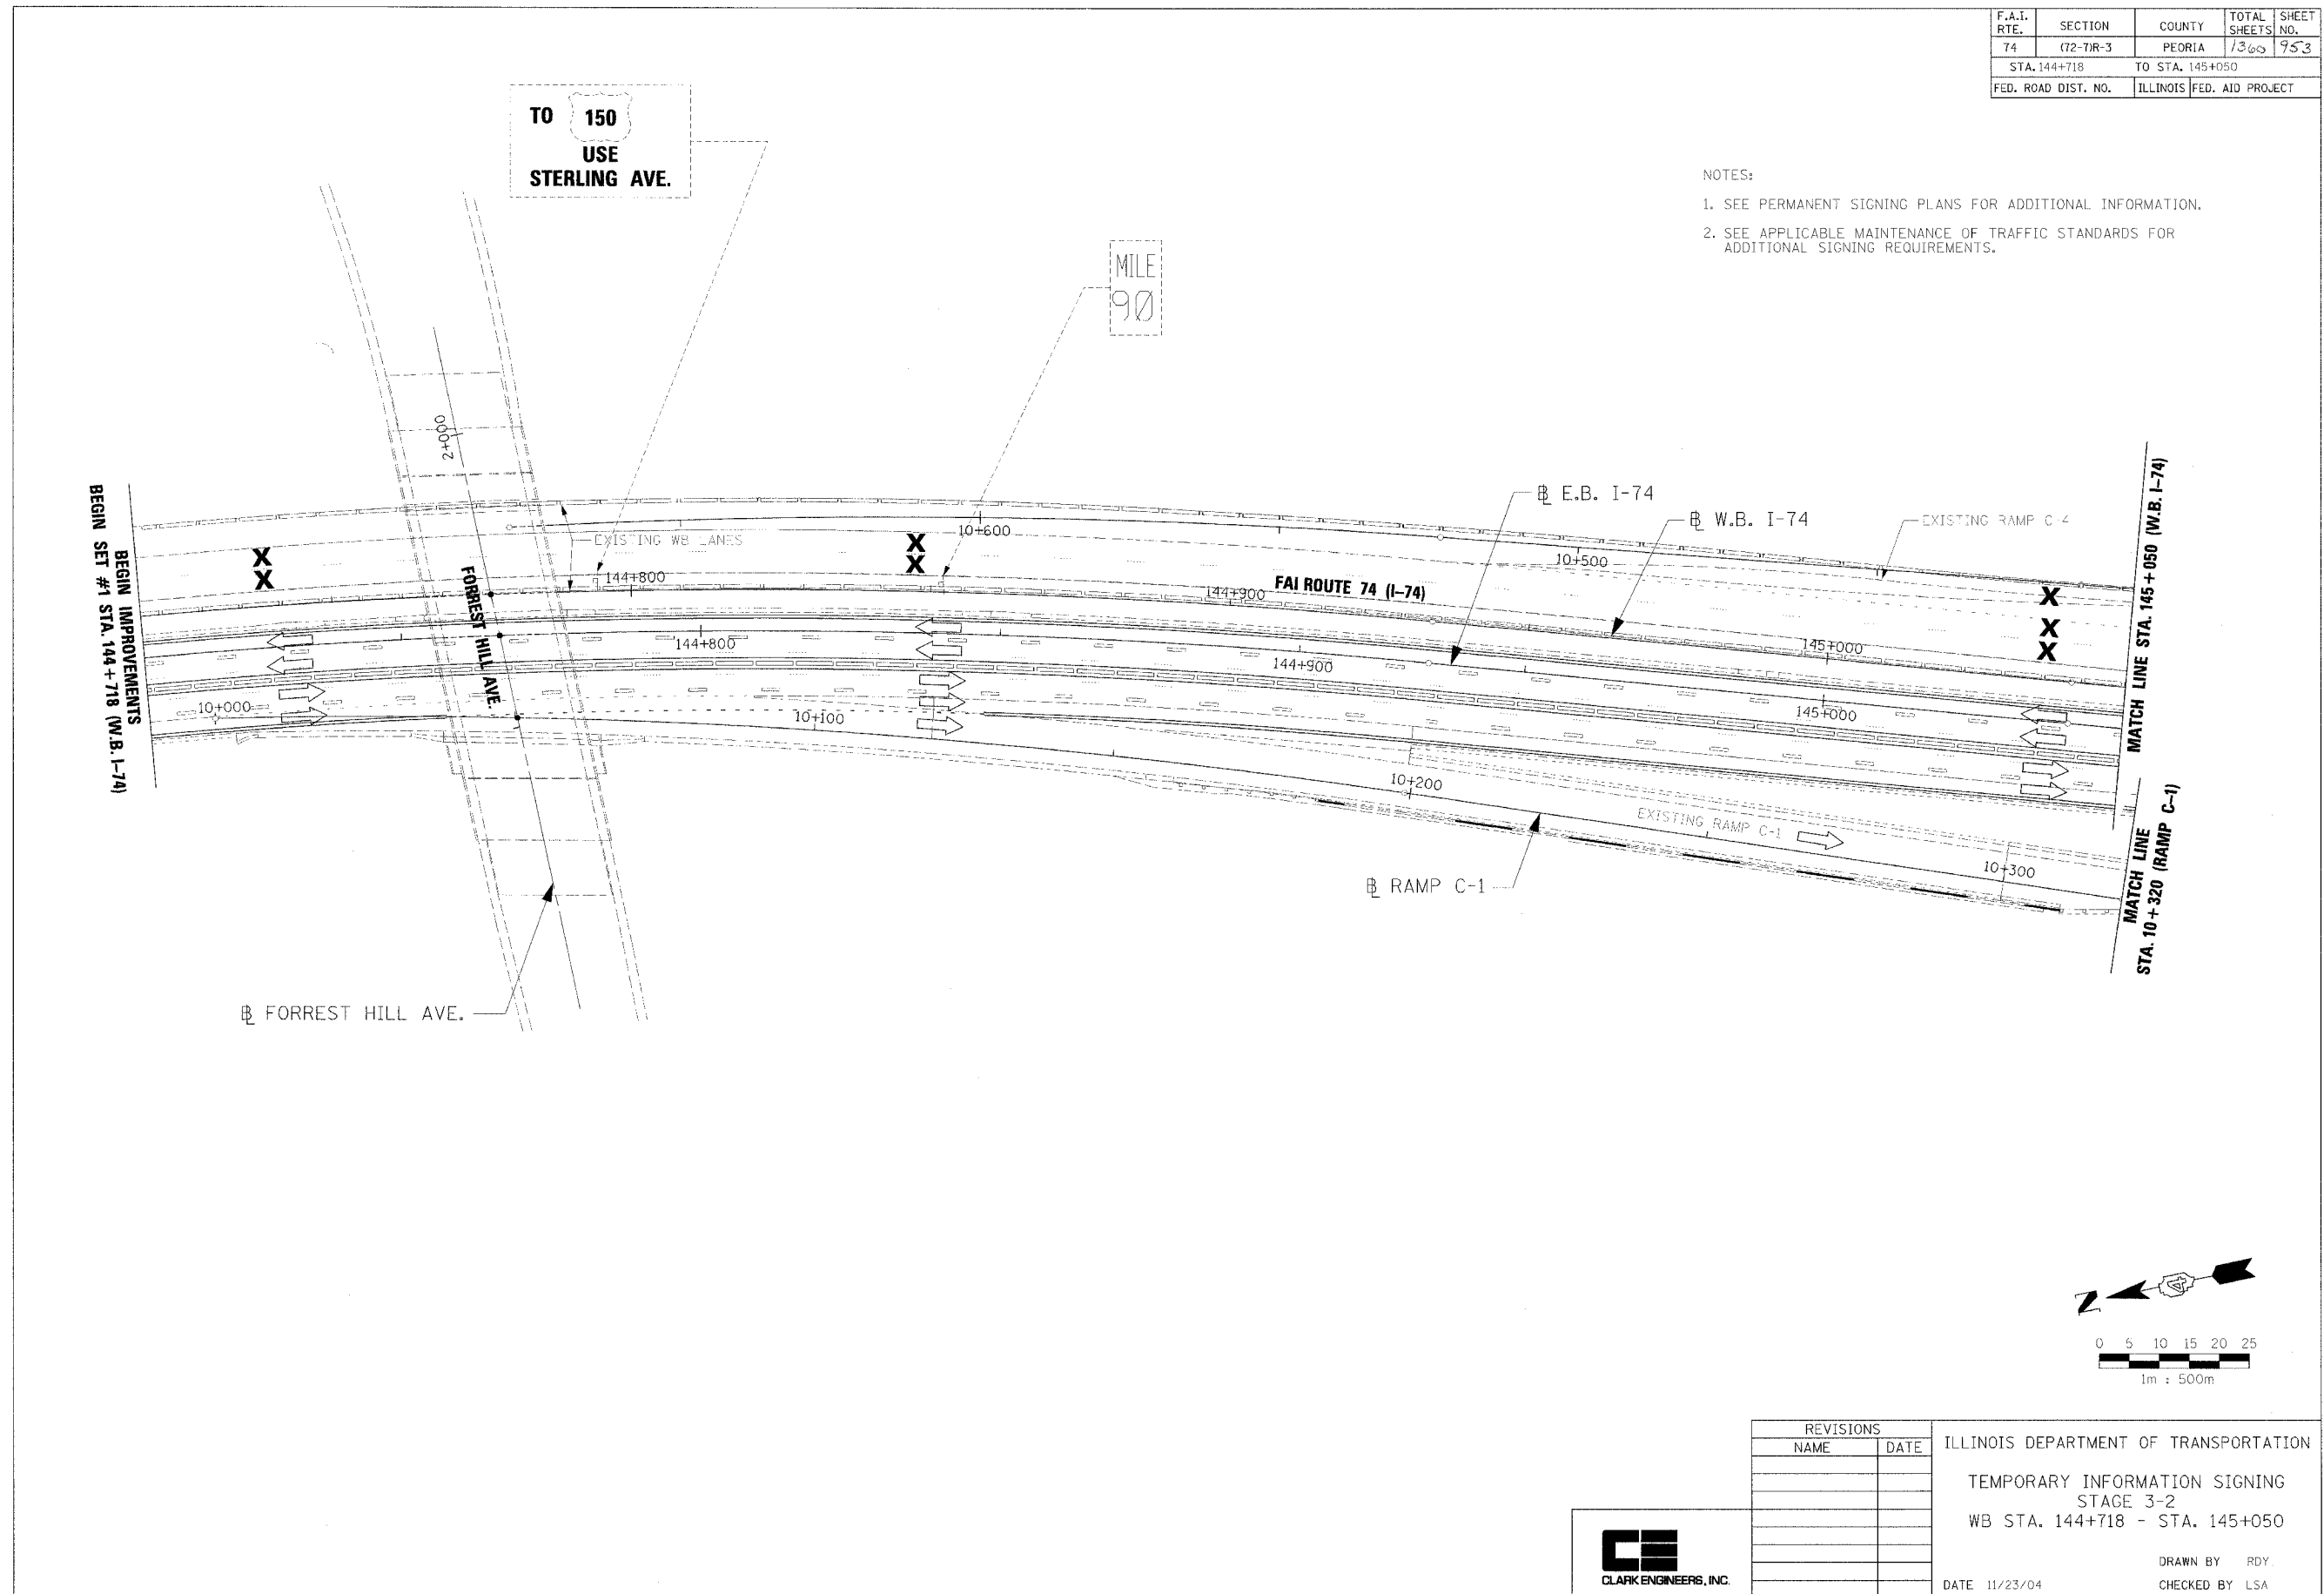

REVISIONS		ILLINOIS DEPARTMENT OF TRANSPORTATION
NAME	DATE	
		TEMPORARY INFORMATION SIGNING STAGE 3-2 WB STA. 144+718 - STA. 145+050 DRAWN BY RDY CHECKED BY LSA



DATE 11/23/04

12/14/04 09:33:12 AM