


F.A.I. RTE.	SECTION	COUNTY	TOTAL SHEETS	SHEET NO.
74	(72-71R-3)	PEORIA	1300	768
STA. 144+718		TO STA. 145+050		
FED. ROAD DIST. NO.		ILLINOIS FED. AID PROJECT		


- NOTES:
- ALL STATIONS INDICATED ON PLANS ARE WESTBOUND EXCEPT WHERE NOTED OTHERWISE.
 - SEE MAINTENANCE OF TRAFFIC SHEETS FOR REMOVAL, RELOCATION AND INSTALLATION OF TEMPORARY CONCRETE BARRIERS.

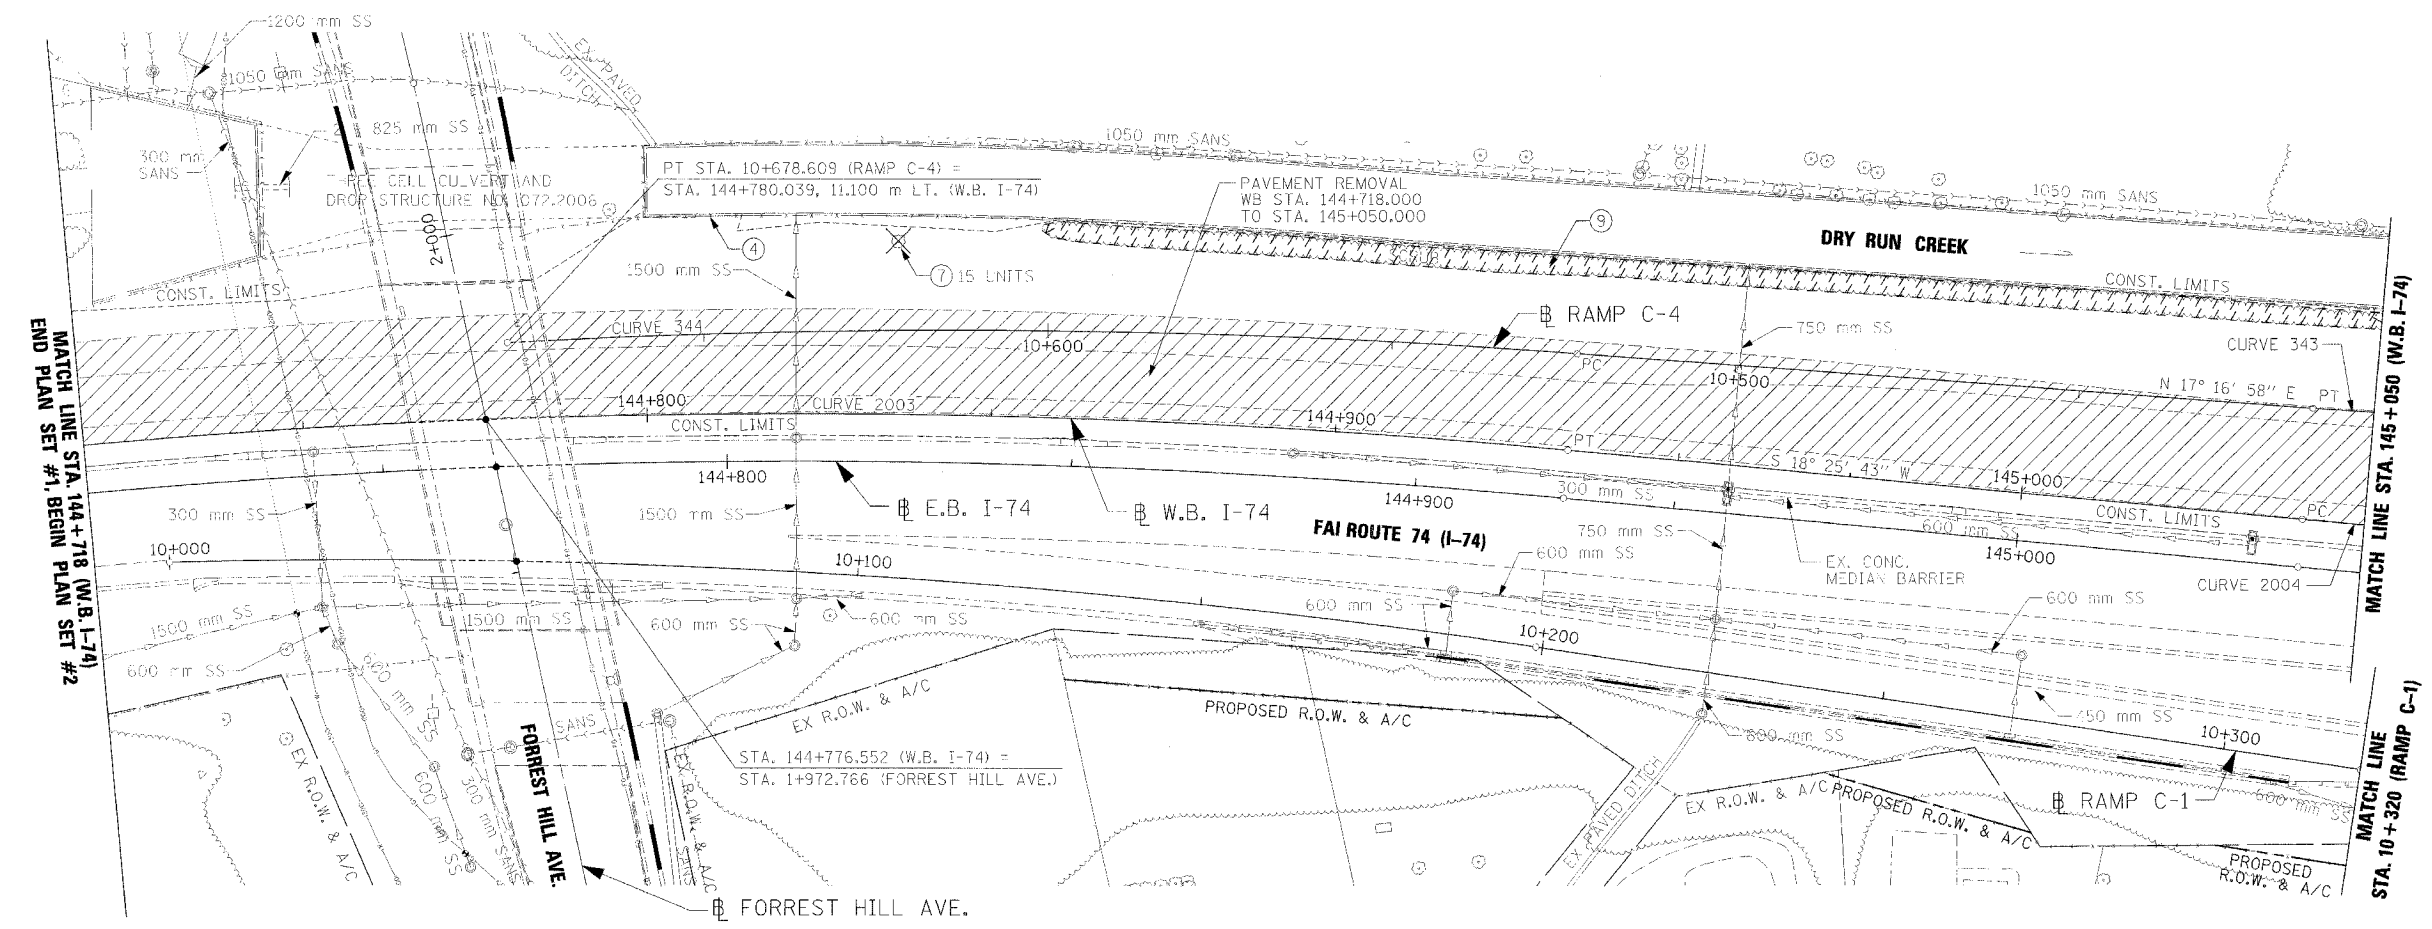

REMOVAL LEGEND AND KEY

- | | | | | | |
|--|------------------------------------|--|---|--|--------------------------------|
| | PAVEMENT REMOVAL | | LIGHTING FIXTURE & FOUNDATION REMOVAL | | FRAME AND GRATE TO BE ADJUSTED |
| | SHOULDER REMOVAL | | COMBINATION CONCRETE CURB AND CUTTER REMOVAL | | FRAME AND LID TO BE ADJUSTED |
| | DRIVEWAY PAVEMENT REMOVAL | | BITUMINOUS SURFACE REMOVAL 300mm WIDTH x 40mm DEPTH | | STRUCTURE TO BE ADJUSTED |
| | SIDEWALK REMOVAL | | FENCE REMOVAL | | ITEM TO BE ABANDONED |
| | CURB & GUTTER REMOVAL | | GUARDRAIL REMOVAL | | ITEM TO BE MOVED |
| | GUARDRAIL REMOVAL | | PAVED DITCH REMOVAL | | STRUCTURE TO BE CLEANED |
| | BITUMINOUS SURFACE REMOVAL | | TREE REMOVAL (6-15 UNITS DIA.) | | STRUCTURE TO BE FILLED |
| | BITUMINOUS TAPER (FOR BUTT JOINTS) | | TREE REMOVAL (OVER 15 UNITS DIA.) | | STRUCTURE TO BE REMOVED |
| | | | TREE REMOVAL (HECTARES) | | STRUCTURE TO BE RECONSTRUCTED |
| | | | | | STORM SEWER REMOVAL |
| | | | | | SPECIAL ADJUSTMENT |

- FENCE REMOVAL
WB LT. STA. 144+808.410 TO STA. 144+812.410
- TREE REMOVAL (6-15 UNITS DIA.)
WB STA. 144+836.180, 25.140 m LT.
- TREE REMOVAL (HECTARES)
WB LT. STA. 144+856.750 TO STA. 145+050.000

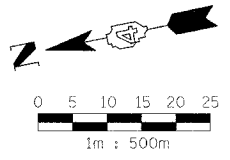

REVISIONS	
NAME	DATE

ILLINOIS DEPARTMENT OF TRANSPORTATION

EXISTING ROADWAY PLAN
FAI ROUTE 74 (I-74)
WB STA. 144+718 - STA. 145+050

DATE 11/23/04

DRAWN BY CAM
CHECKED BY LSA

