



F.A.I. RTE.	SECTION	COUNTY	TOTAL SHEETS	SHEET NO.
74	(72-7)R-3	PEORIA	1360	777
STA. 146+070		TO STA. 146+410		
FED. ROAD DIST. NO.	ILLINOIS		FED. AID PROJECT	

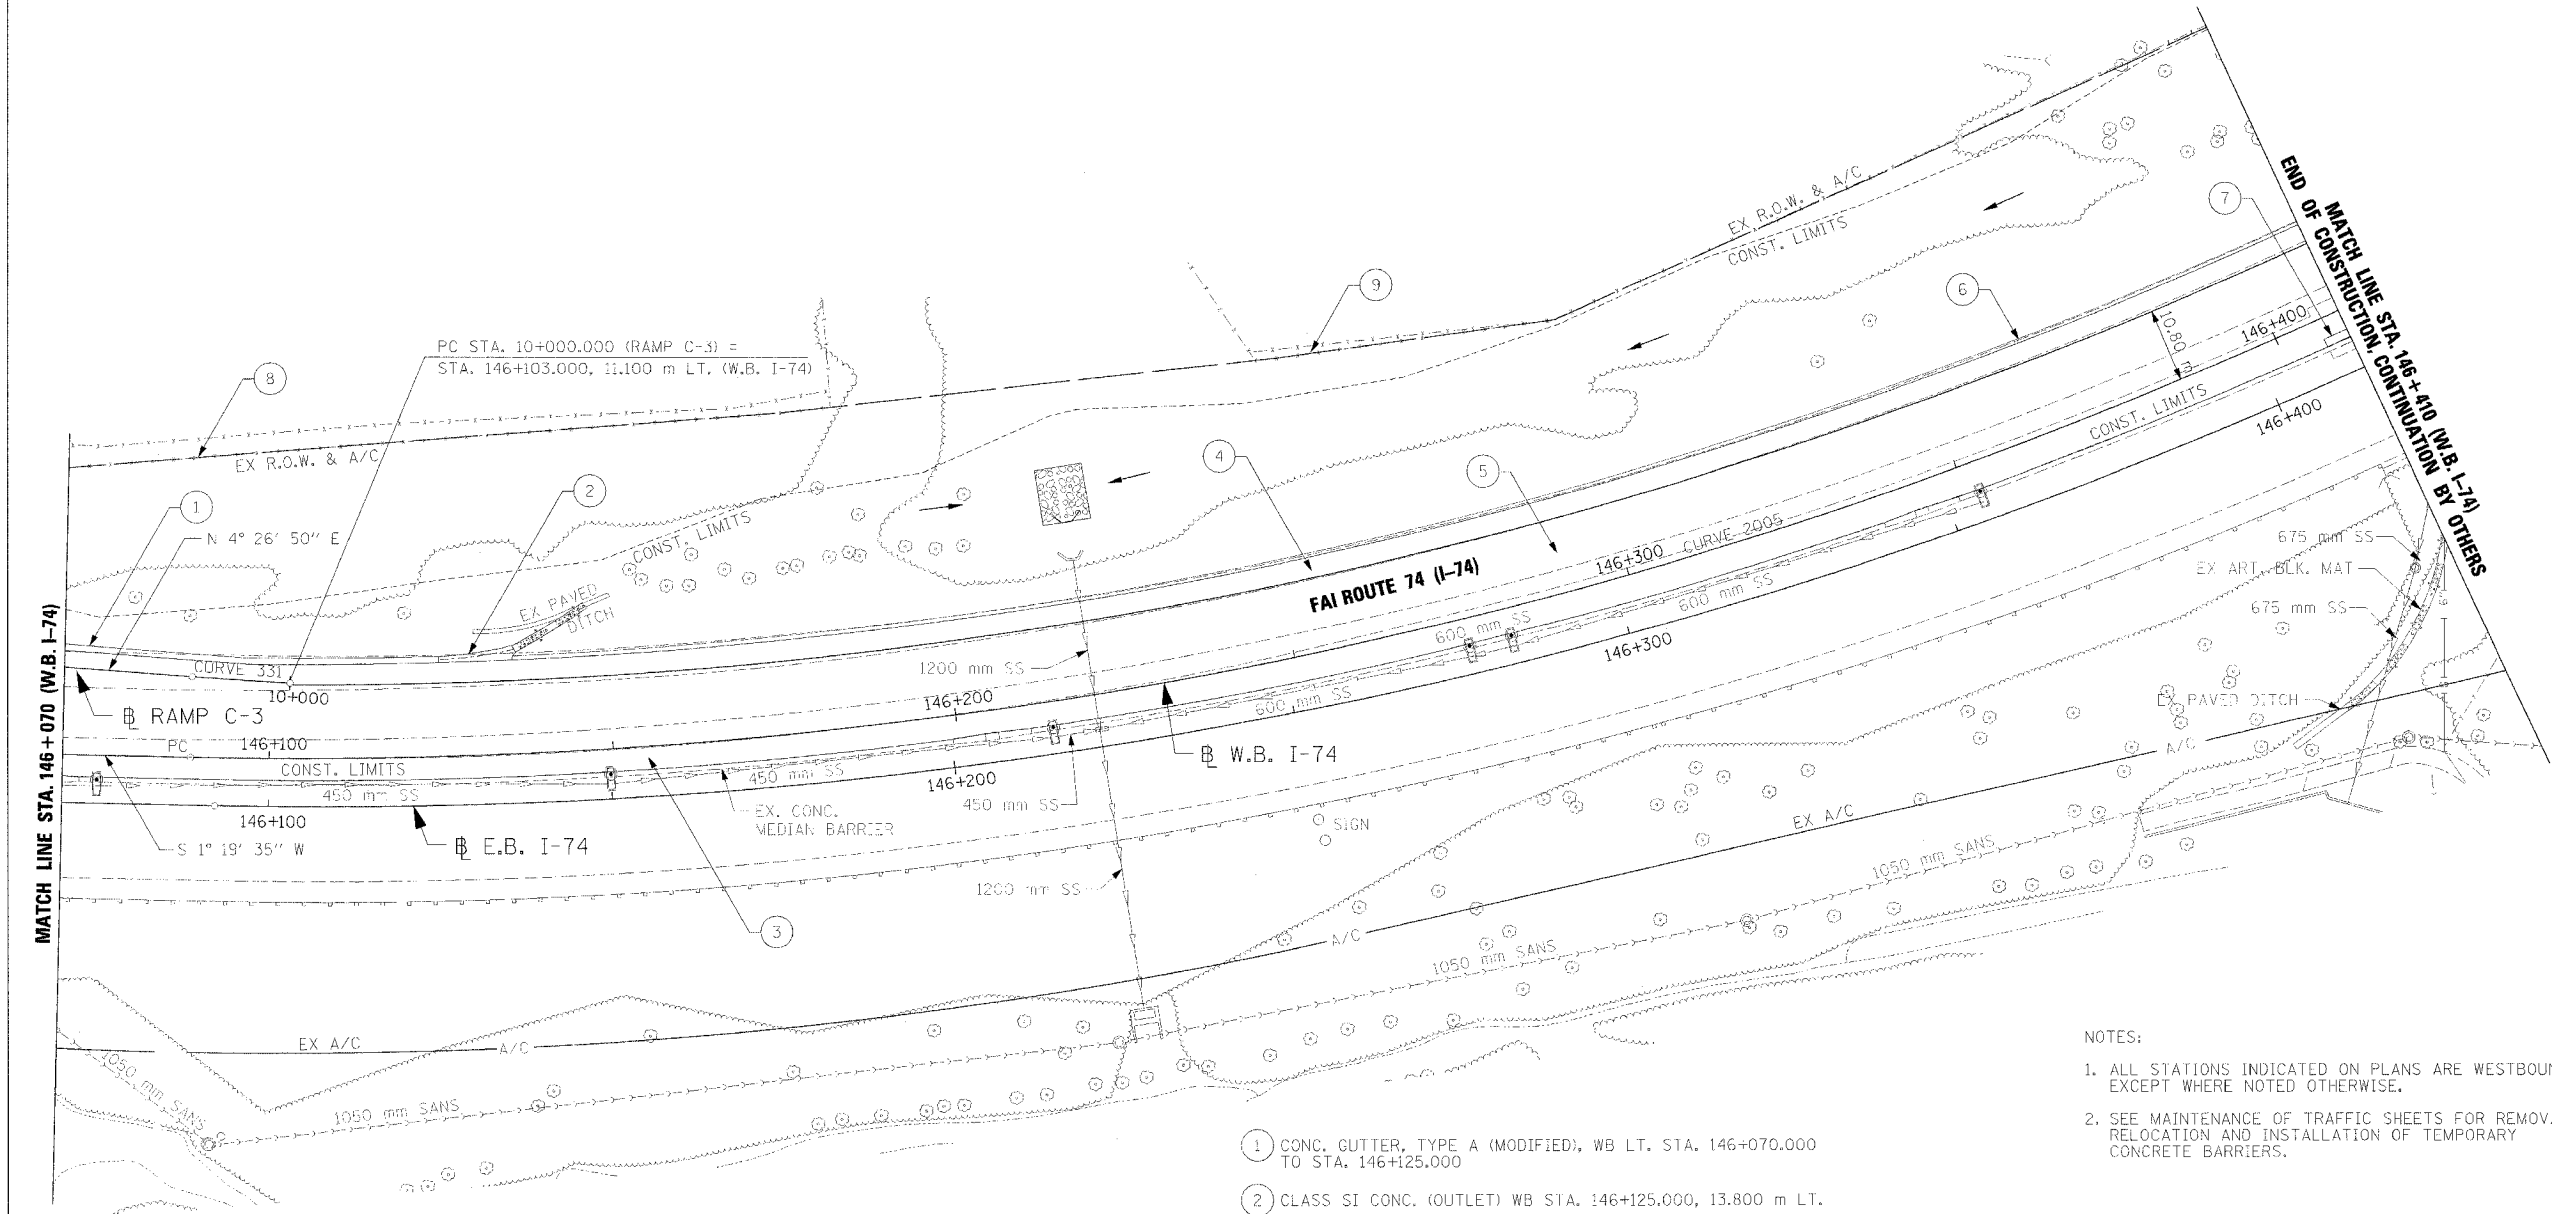

- NOTES:
1. ALL STATIONS INDICATED ON PLANS ARE WESTBOUND EXCEPT WHERE NOTED OTHERWISE.
 2. SEE MAINTENANCE OF TRAFFIC SHEETS FOR REMOVAL, RELOCATION AND INSTALLATION OF TEMPORARY CONCRETE BARRIERS.

- ① CONC. GUTTER, TYPE A (MODIFIED), WB LT. STA. 146+070.000 TO STA. 146+125.000
- ② CLASS SI CONC. (OUTLET) WB STA. 146+125.000, 13.800 m LT.
- ③ PCC SHLD., 290 mm, BIT. CONC. BIND. CSE., 150 mm, AGG. SUB-BASE, 300 mm, WB RT. STA. 146+070.000 TO STA. 146+410.000
- ④ PCC SHLD., 290 mm, BIT. CONC. BIND. CSE., 150 mm, AGG. SUB-BASE, 300 mm, WB LT. STA. 146+070.000 TO STA. 146+410.000
- ⑤ CONF. REINF. PCC PVT., 290 mm, BIT. CONC. BIND. CSE., 150 mm, AGG. SUB-BASE, 300 mm, WB LT. STA. 146+070.000 TO STA. 146+410.000
- ⑥ AGG. SHLD., TYPE B, WB LT. STA. 146+135.885 TO STA. 146+410.000
- ⑦ PCC SHLD., 200 mm, SUB-BASE GRANULAR MATERIAL, TYPE A, 150 mm WB LT. STA. 146+406.380 TO STA. 146+410.000
- ⑧ CHAIN LINK FENCE, 1.2 m, WB LT. STA. 146+070.000 TO STA. 146+187.265
- ⑨ CHAIN LINK FENCE, 1.2 m, WB LT. STA. 146+252.910 TO STA. 146+299.320

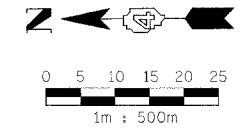

* BITUMINOUS CONCRETE BINDER COURSE, SUPERPAVE, IL-19.0L (LOW ESAL)



REVISIONS	
NAME	DATE

ILLINOIS DEPARTMENT OF TRANSPORTATION
 PROPOSED ROADWAY PLAN
 FAI ROUTE 74 (I-74)
 WB STA. 146+070 - STA. 146+410
 DRAWN BY CAM
 CHECKED BY LSA
 DATE 11/23/04