

F.A.J. RTE.	SECTION	COUNTY	TOTAL SHEETS	SHEET NO.
74	(72-7)R-3	PEORIA	1360	997
STA. 145+050		TO STA. 145+390		
FED. ROAD DIST. NO.		ILLINOIS		FED. AID PROJECT


1U 100 mm (4) SOLID, POLYUREA (WHITE)  
 EB RT. STA. 145+050.000 TO 145+390.000  
 WB LT. STA. 145+162.005 TO 145+388.053  
 RAMP C-4 STA. 10+275.000 TO 10+407.101

8U 150 mm (6) SKIP DASH, POLYUREA (WHITE)  
 EB RT. STA. 145+050.000 TO 145+390.000  
 WB LT. STA. 145+049.950 TO 145+388.053

1U\* 100 mm (4) SOLID, POLYUREA (YELLOW)  
 EB STA. 145+050.000 TO 145+390.000  
 WB STA. 145+049.950 TO 145+388.053  
 RAMP C-4 STA. 10+275.000 TO 10+297.392

1 ONE-WAY CRYSTAL MARKER AT 24.38 m (80') CENTERS  
 EB RT. STA. 145+050.000 TO 145+390.000  
 WB LT. STA. 145+049.950 TO 145+388.053

3U 200 mm (8) SOLID, POLYUREA (WHITE)  
 WB LT. STA. 145+049.950 TO 145+162.005  
 RAMP C-4 LT. STA. 10+297.392 TO 10+407.199

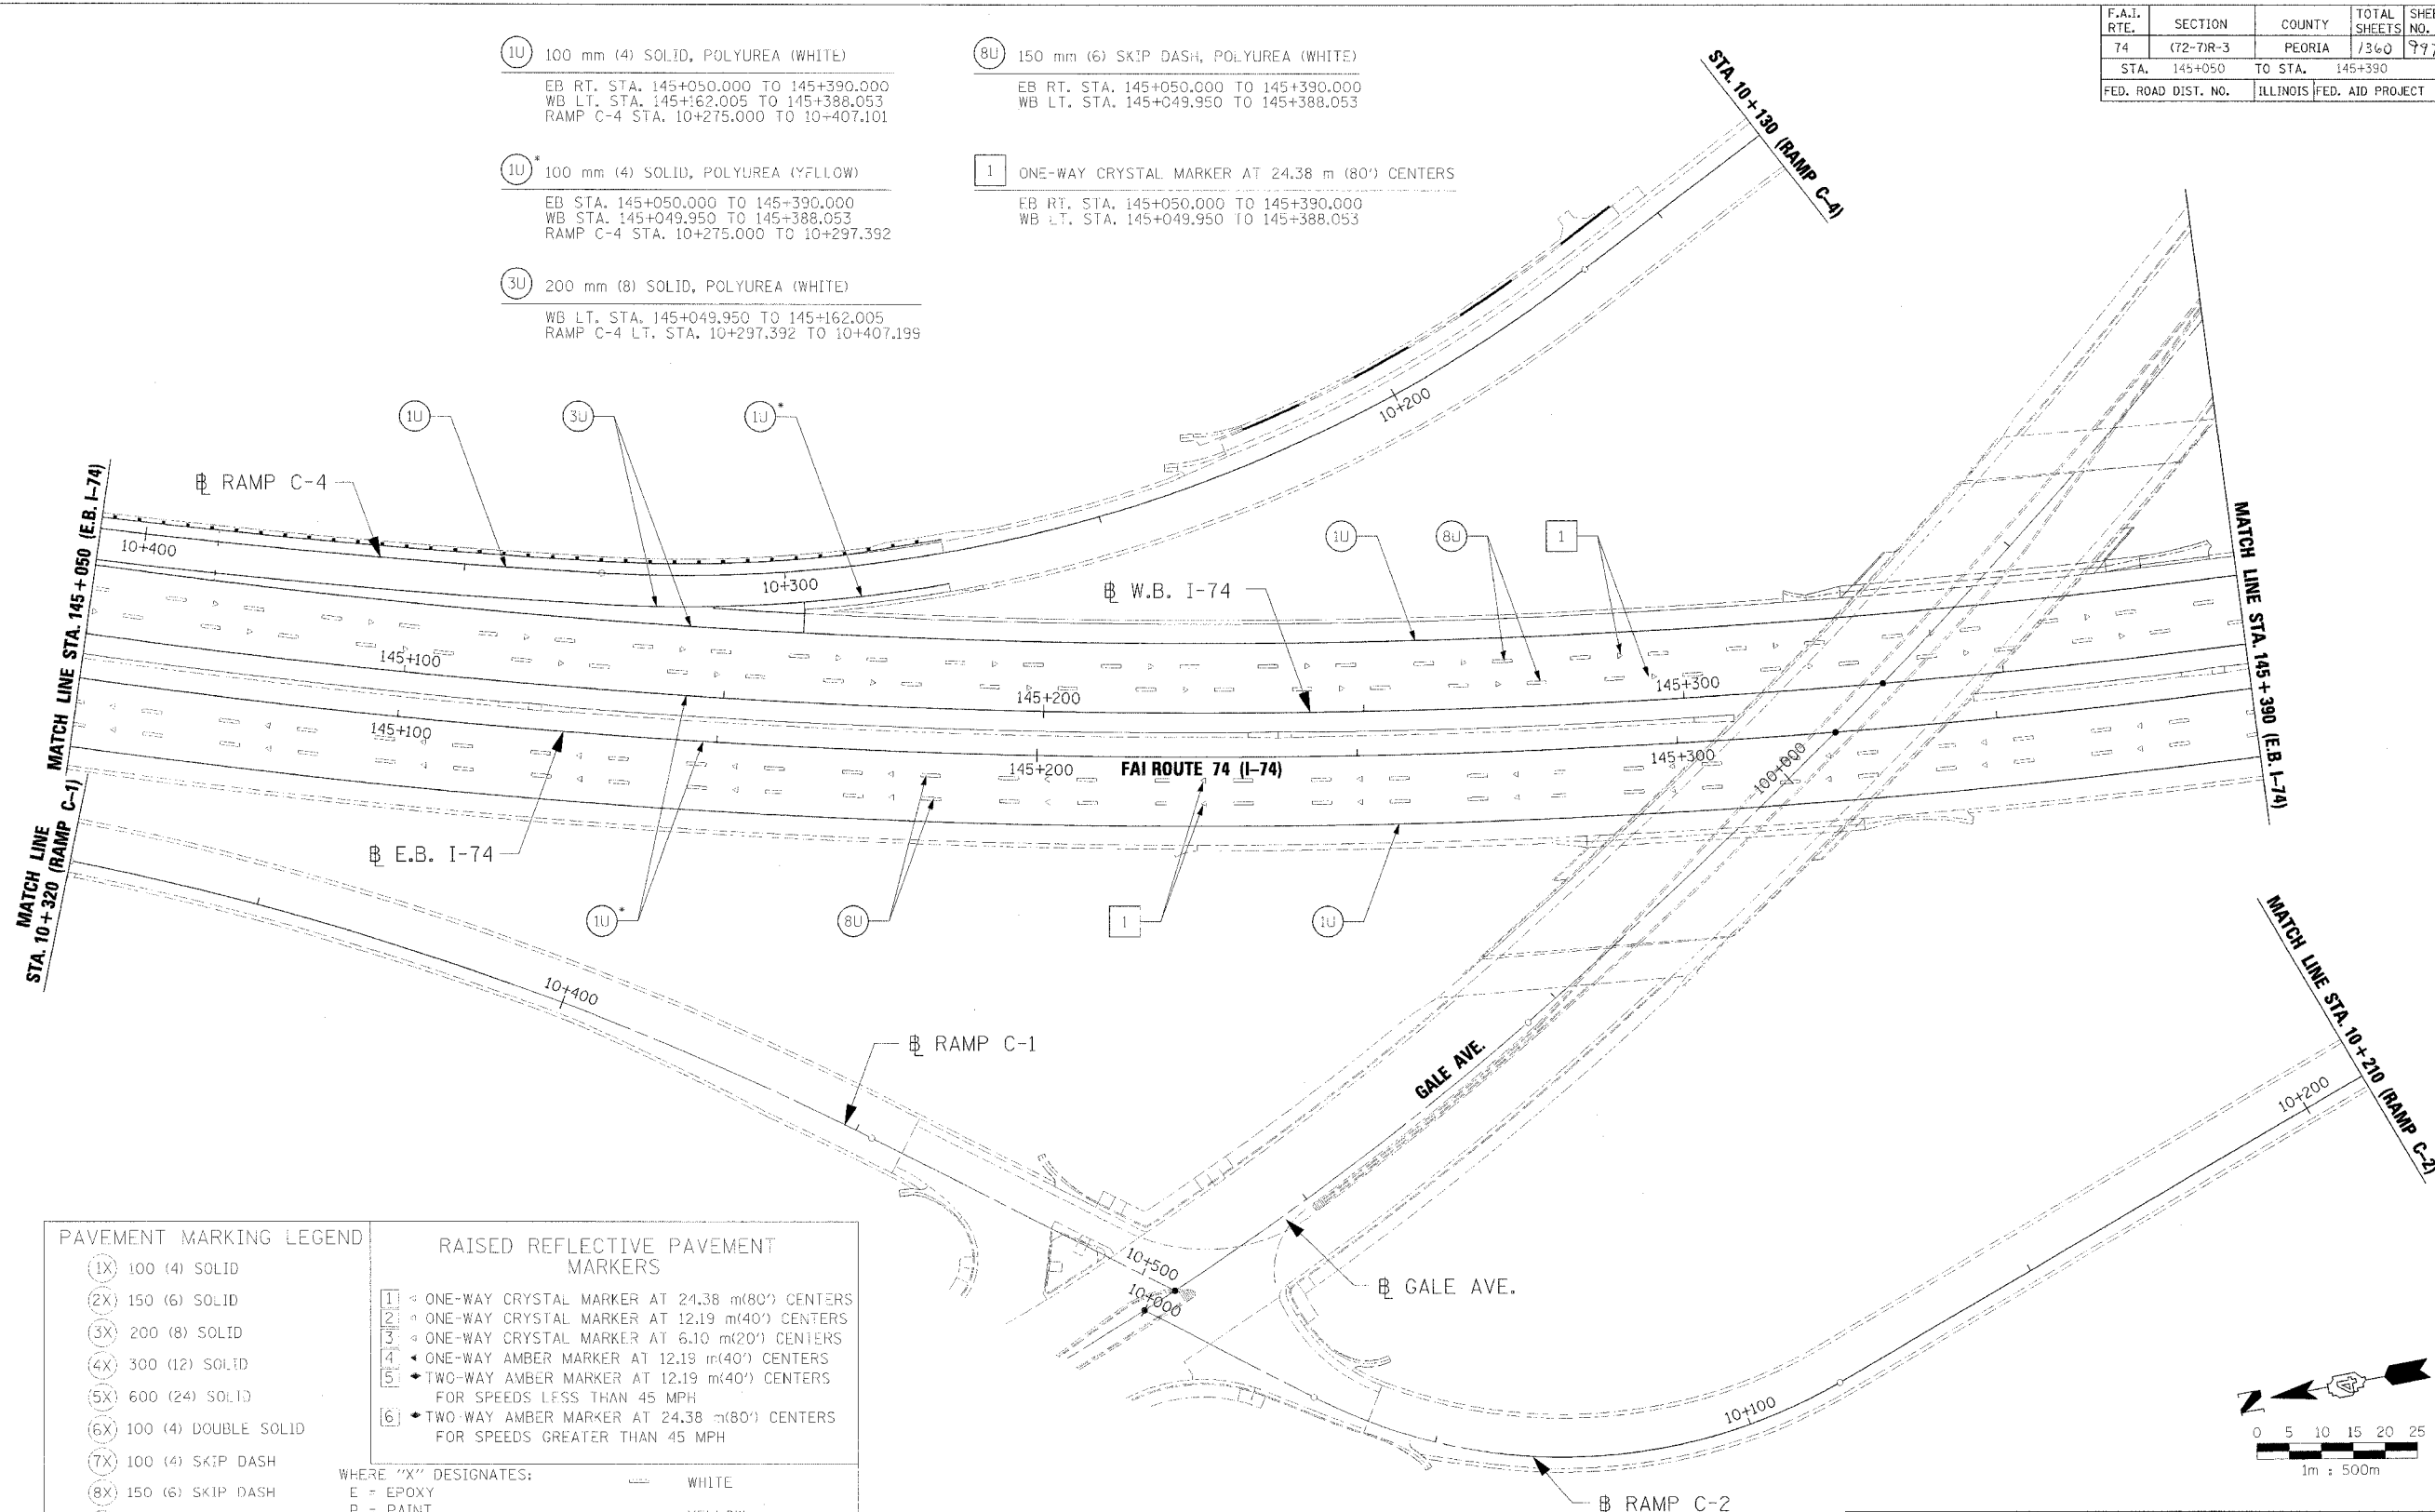


PAVEMENT MARKING LEGEND		RAISED REFLECTIVE PAVEMENT MARKERS	
1X	100 (4) SOLID	1	ONE-WAY CRYSTAL MARKER AT 24.38 m(80') CENTERS
2X	150 (6) SOLID	2	ONE-WAY CRYSTAL MARKER AT 12.19 m(40') CENTERS
3X	200 (8) SOLID	3	ONE-WAY CRYSTAL MARKER AT 6.10 m(20') CENTERS
4X	300 (12) SOLID	4	ONE-WAY AMBER MARKER AT 12.19 m(40') CENTERS
5X	600 (24) SOLID	5	TWO-WAY AMBER MARKER AT 12.19 m(40') CENTERS FOR SPEEDS LESS THAN 45 MPH
6X	100 (4) DOUBLE SOLID	6	TWO-WAY AMBER MARKER AT 24.38 m(80') CENTERS FOR SPEEDS GREATER THAN 45 MPH
7X	100 (4) SKIP DASH		
8X	150 (6) SKIP DASH		
9X	200 (8) SKIP DASH		
10X	200 (8) DOTTED		
11X	LETTERS AND ARROWS		

WHERE "X" DESIGNATES:		WHITE	YELLOW
E	= EPOXY	---	---
P	= PAINT	---	---
T	= THERMOPLASTIC	---	---
U	= POLYUREA	---	---
TP	= TEMPORARY PAVEMENT MARKING	---	---
T3	= PAVEMENT MARKING TAPE, TYPE III	---	---
W3	= WET TEMPORARY PAVEMENT MARKING TAPE, TYPE III	---	---

All dimensions are in millimeters (inches) unless otherwise shown.

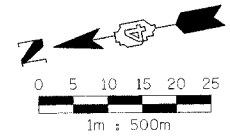

REVISIONS	
NAME	DATE

ILLINOIS DEPARTMENT OF TRANSPORTATION  
 PROPOSED PAVEMENT MARKING PLAN  
 FAI ROUTE 74 (I-74)  
 STA. 145+050 - STA. 145+390

DATE 11/23/04  
 DRAWN BY MGM  
 CHECKED BY RDY



11/23/04 09:57:24 AM