

DATE	BY	CHECKED	TOTAL SHEETS	SHEET NO.
8-20-60	A. G. ...	A. G. ...	248	90

PROJECT 56-197 CODE L-2252


MEISSNER ENGINEERS INC.
CHICAGO U.S.A.

Curve data Flume

P.I. = 25+86.44
 $\Delta = 15^\circ 31' 30''$ 8" Perf. C.M.P. Sta. 29+00 to 31+00
 $R = 2706.89$ 10" Perf. C.M.P. Sta. 29+00 to 31+00
 $D = 2^\circ 07'$
 $T = 368.98$
 $L = 733.47$

DATE: 8-20-60
BY: A. G. ...
CHECKED: A. G. ...


PLAN: SURVEYED, PLOTTED, ALIGNED, CHECKED, NOTE BOOK, FT. OF WAY CHECKED.

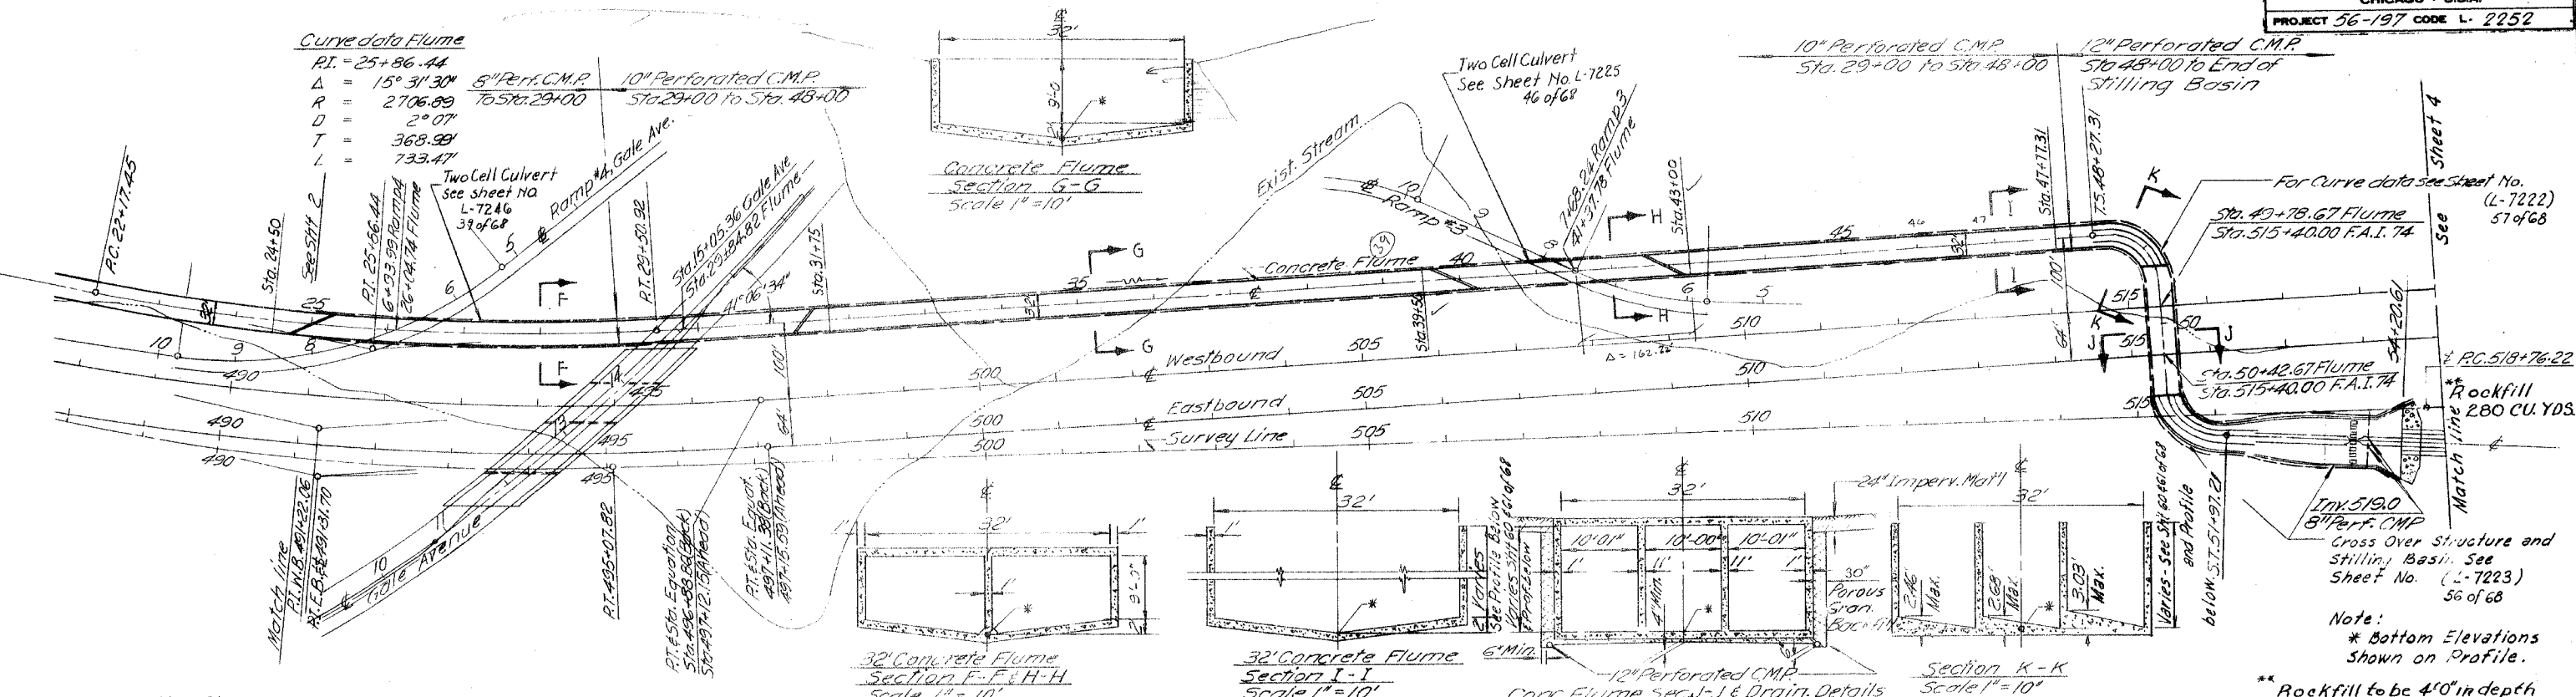

Scale 1"=100'

DATE: 8-20-60
BY: A. G. ...
CHECKED: A. G. ...

PROFILE: SURVEYED, PLOTTED, B.M. S. NO. 19, STRUCTURE 5724 HAS DRD.

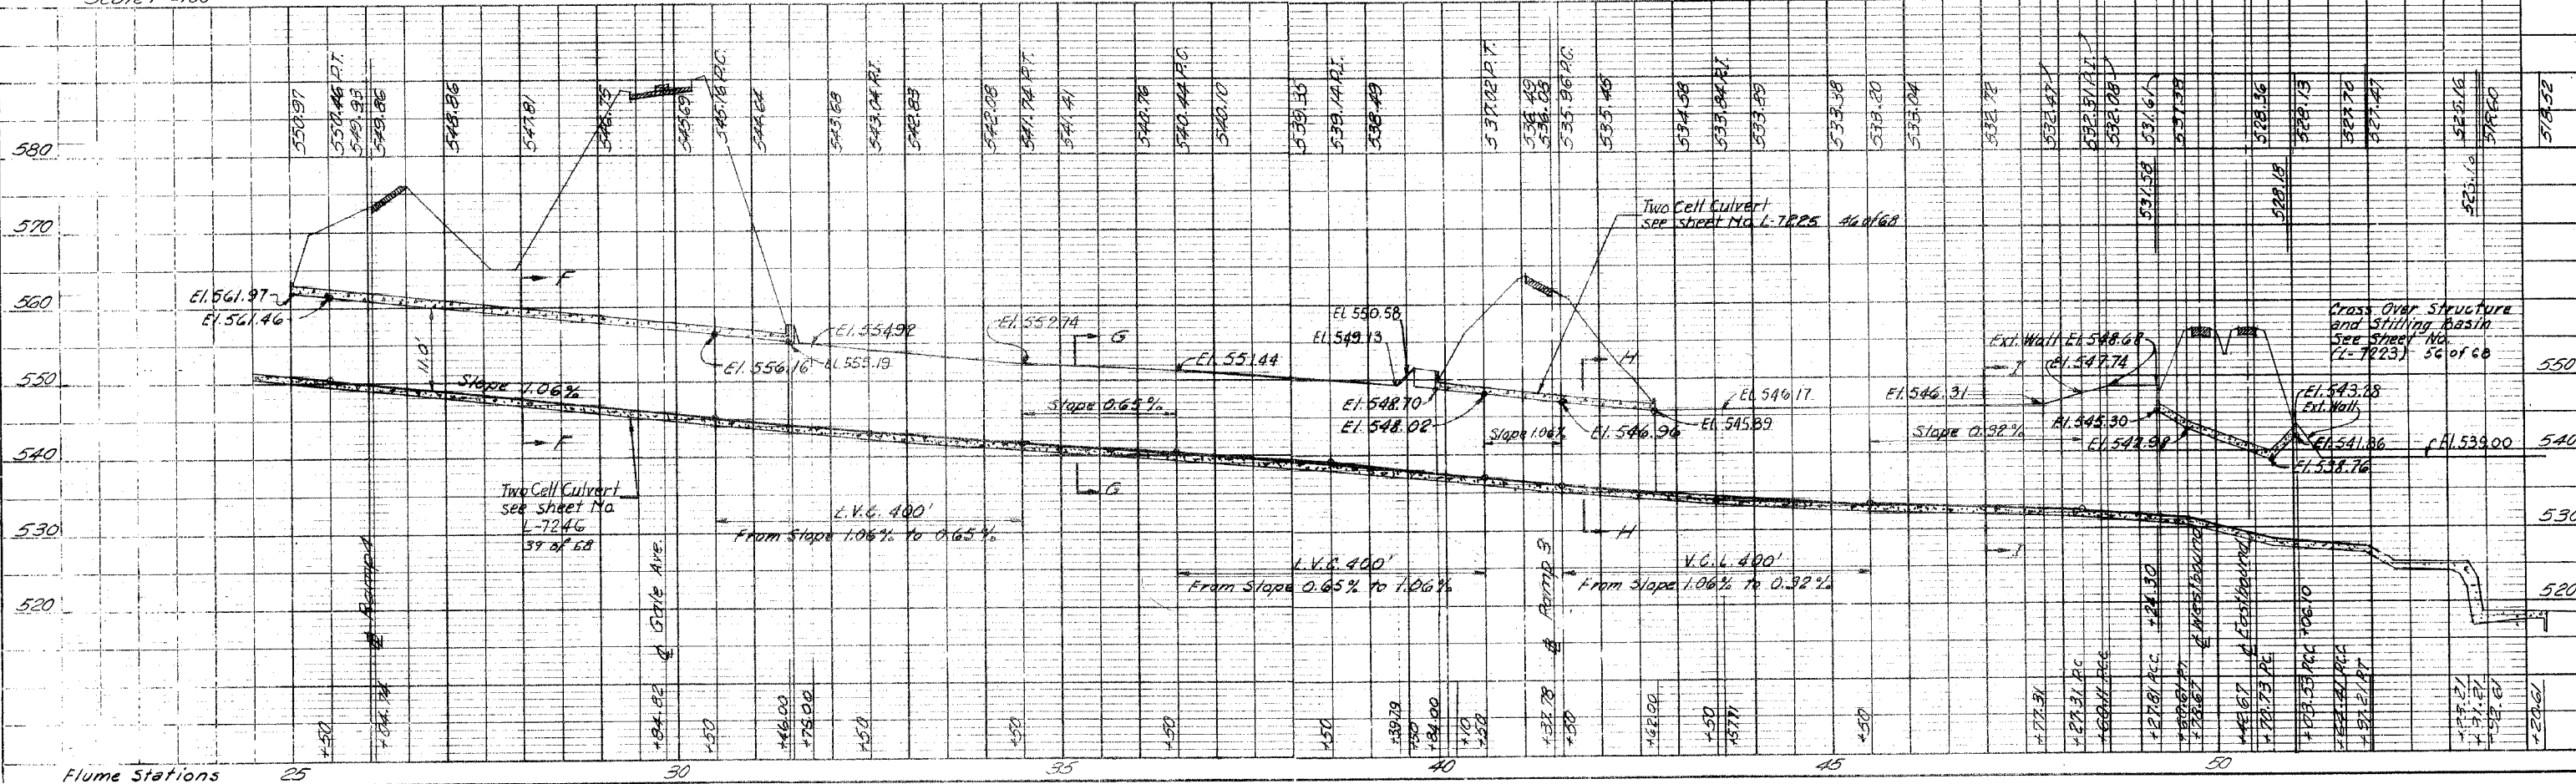

Flume Stations 25 30 35 40 45 50