


F.A.I. RTE.	SECTION	COUNTY	TOTAL SHEETS	SHEET NO.
74	(72-7)R-3	PEORIA	1350	1270
STA. 142+650.000		TO STA. 143+000.000		
FED. ROAD DIST. NO.	ILLINOIS FED. AID PROJECT		CONTRACT NO. 68200	

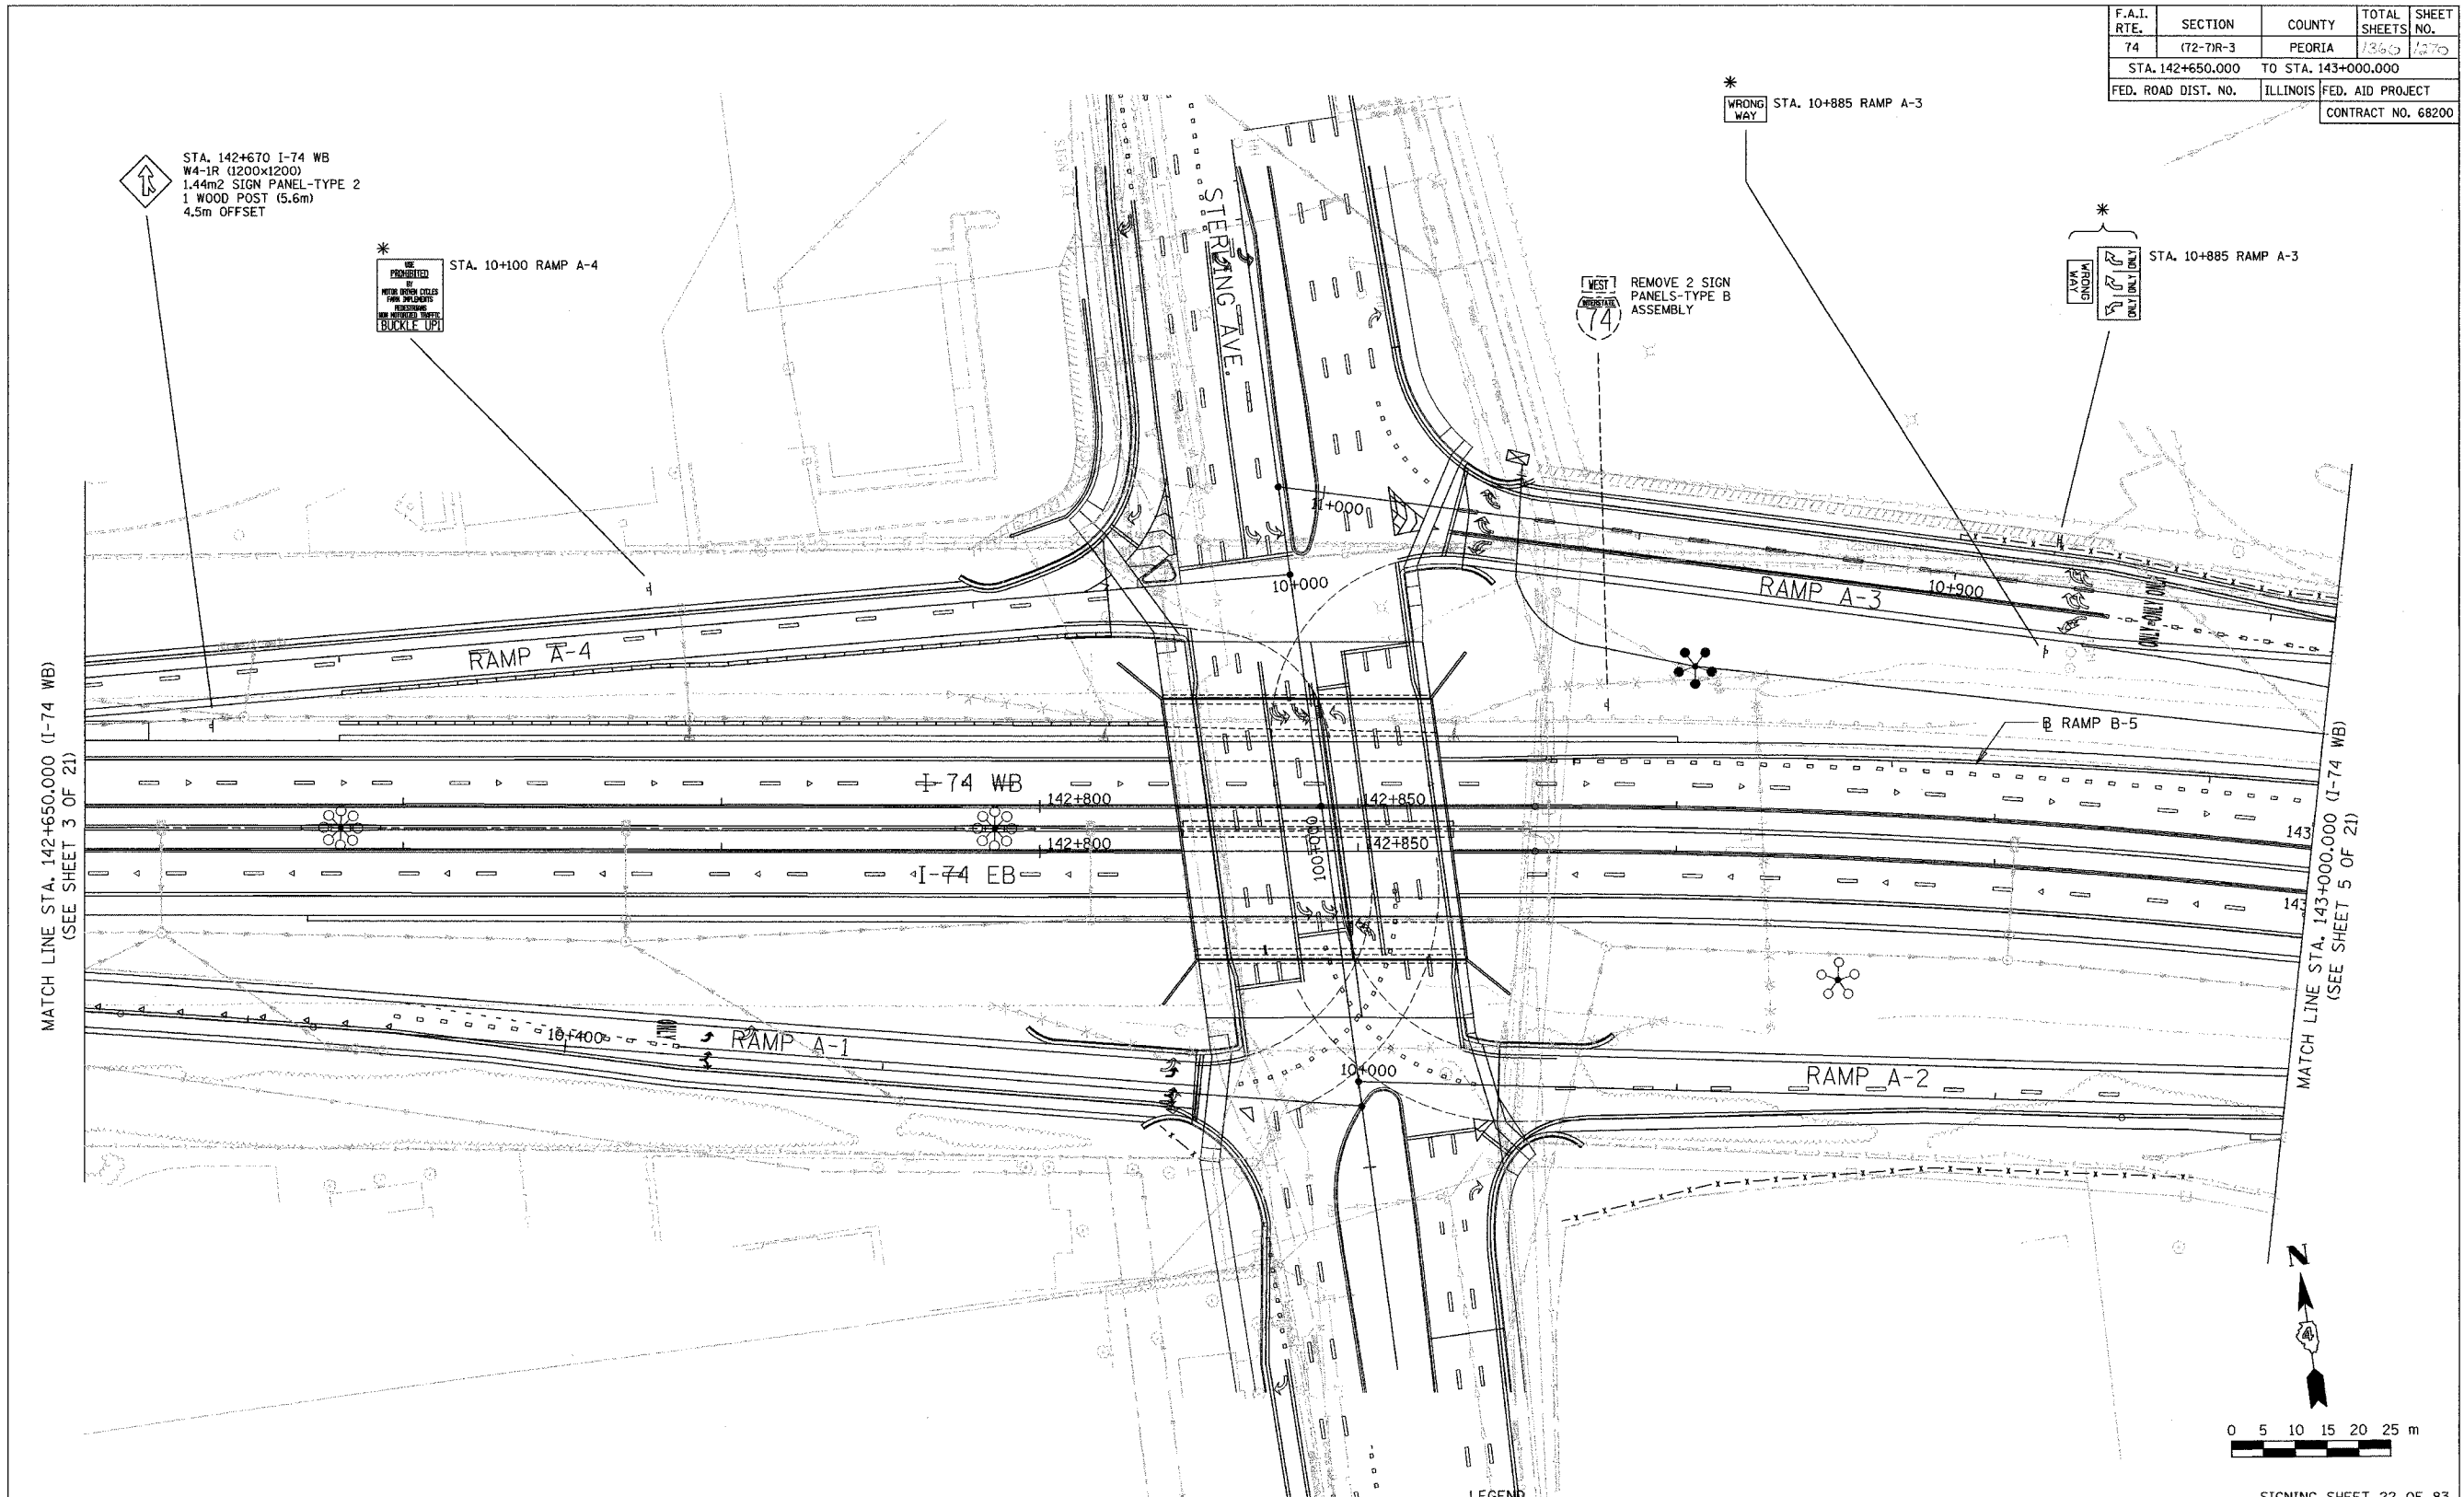

- LEGEND
- (A) CITY OWNED SIGNS TO BE RETAINED
 - (B) CITY OWNED SIGNS TO BE REMOVED
 - (C) CITY OWNED SIGNS TO BE RELOCATED
 - * BY OTHERS
 - (3-88) NON-STANDARD SIGN NUMBER

REVISIONS	
NAME	DATE

ILLINOIS DEPARTMENT OF TRANSPORTATION

SIGNING PLAN
F.A.I. ROUTE 74
STA. 142+650 TO STA. 143+000
(SHEET 4 OF 21)

SCALE 1:500
DATE 11/15/2004

DRAWN BY MEG
CHECKED BY BCG

I:\projects\74\74\74\contract\10\map\10_74.dgn 11/15/2004

