


F.A.I. RTE.	SECTION	COUNTY	TOTAL SHEETS	SHEET NO.
74	(72-71R-3)	PEORIA	1360	1273
STA. 143+650.000		TO STA. 143+950.000		
FED. ROAD DIST. NO.	ILLINOIS	FED. AID PROJECT	CONTRACT NO. 68200	

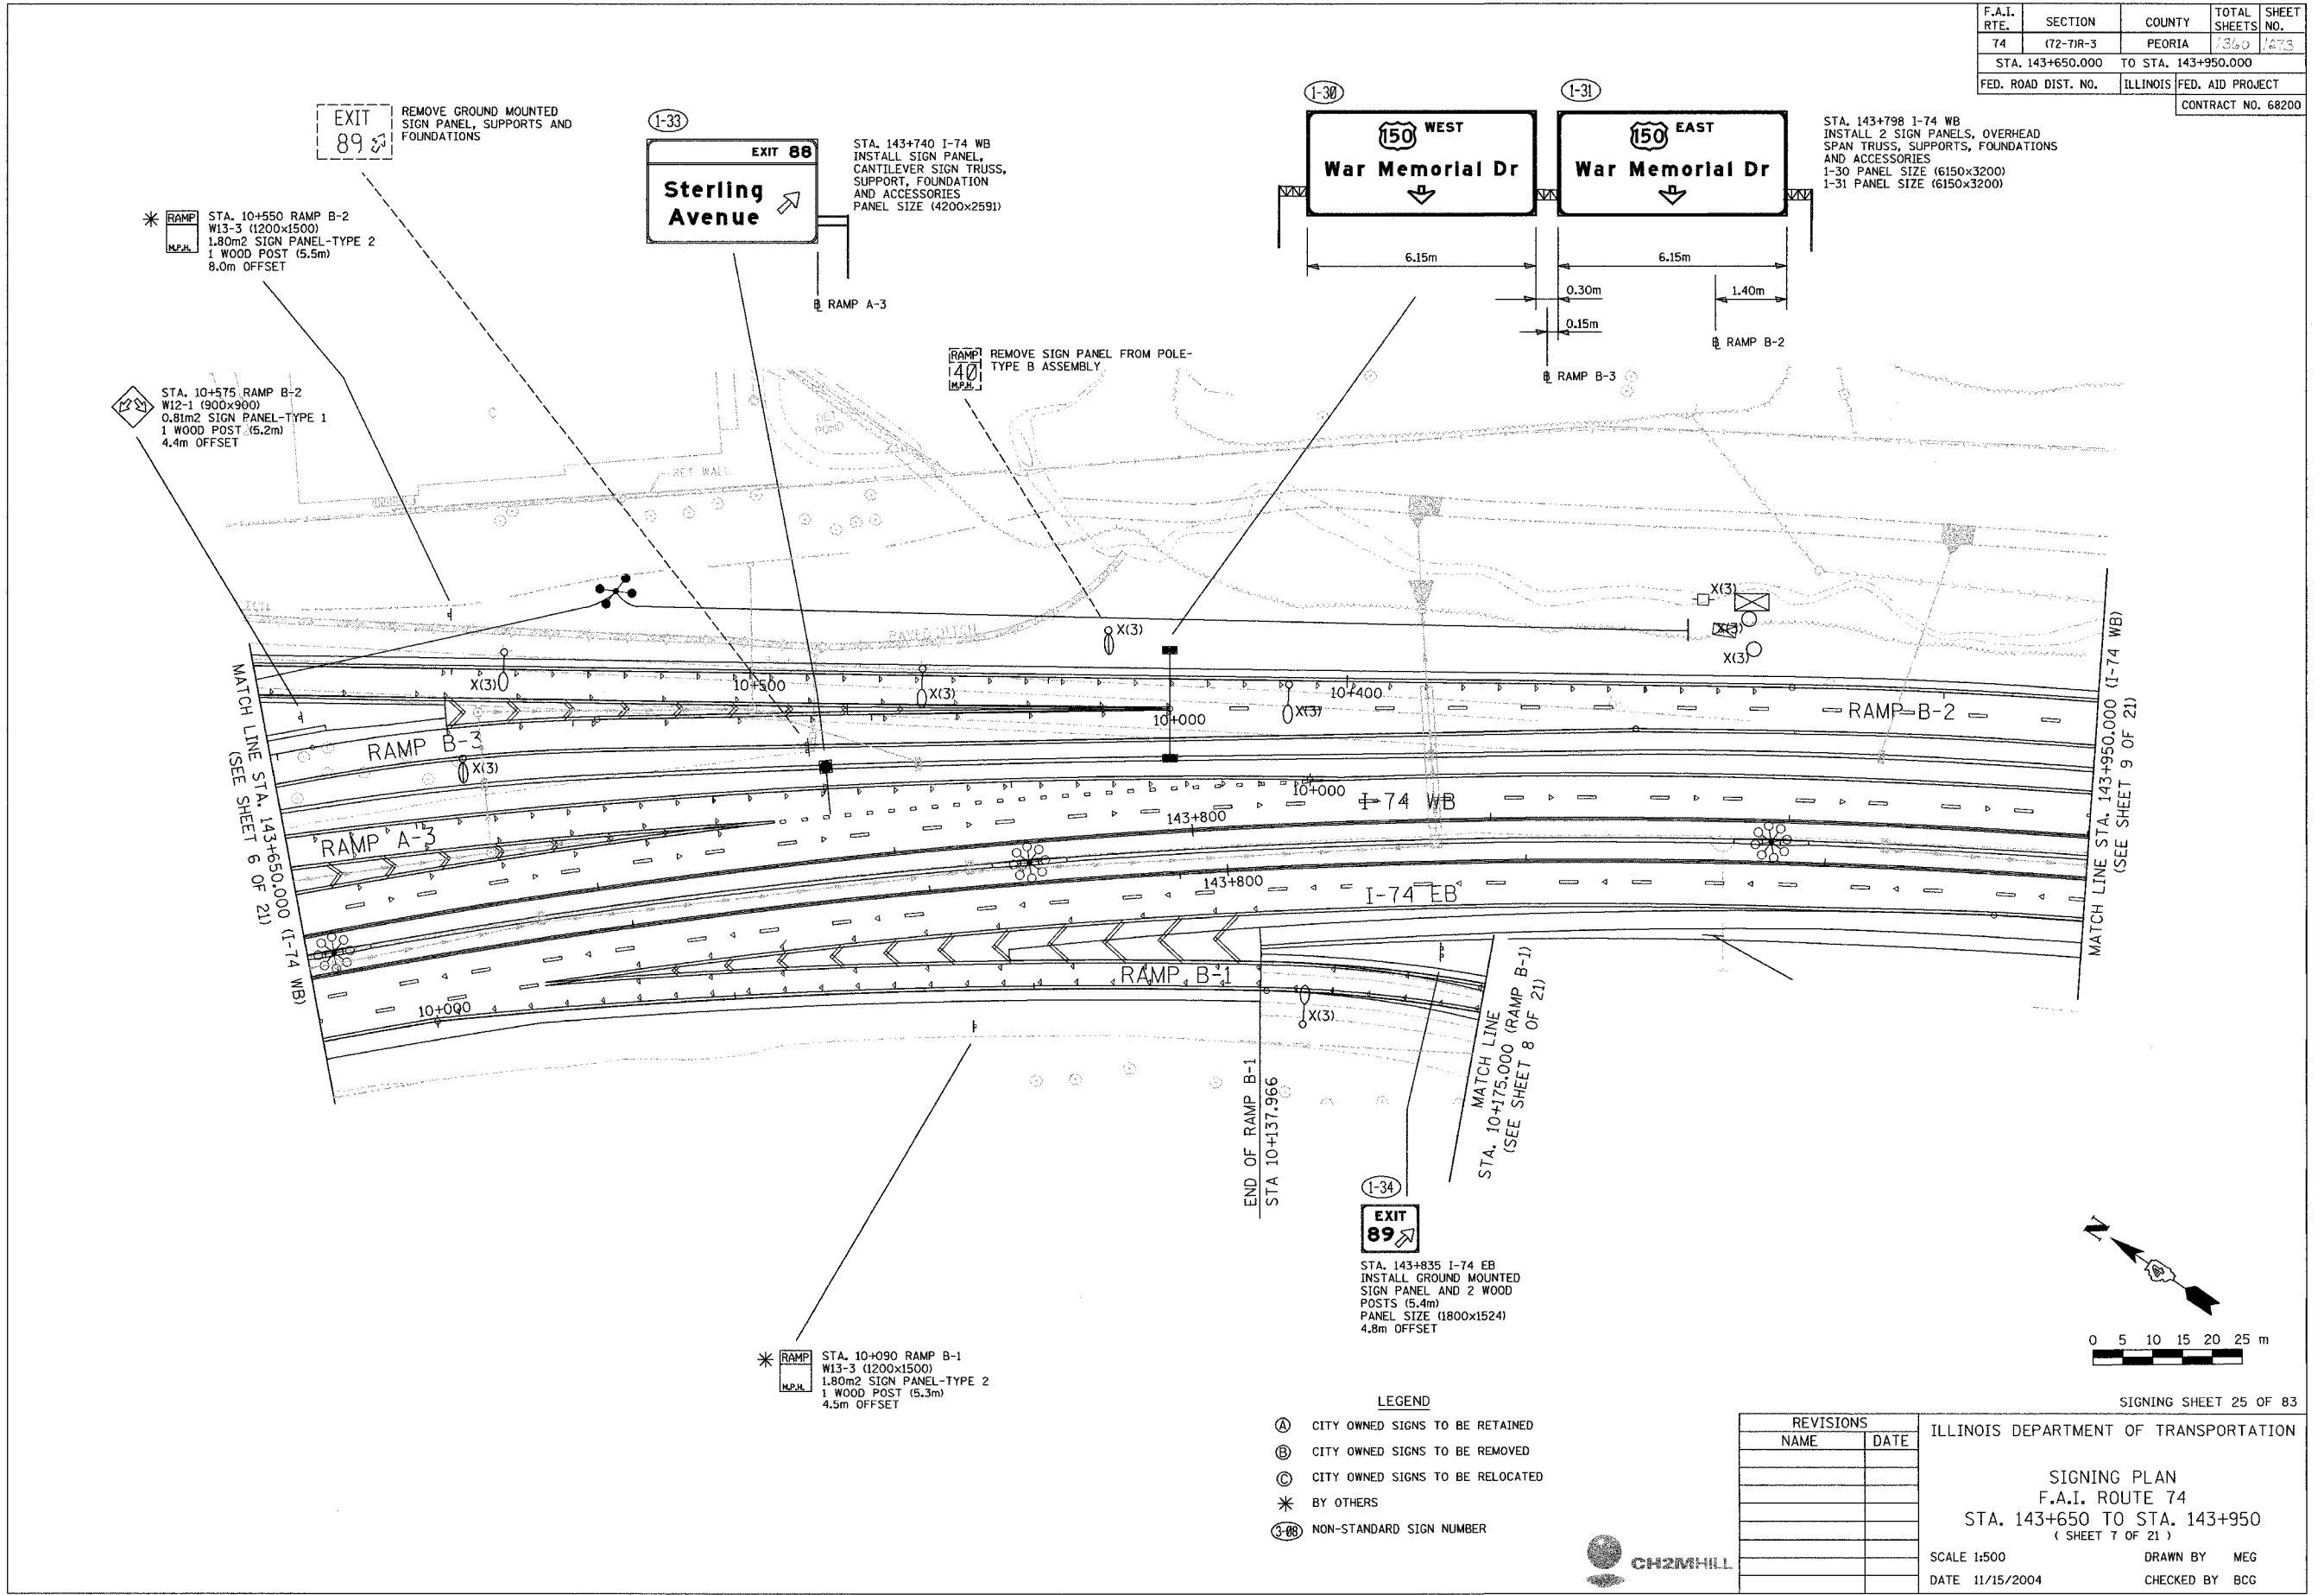

EXIT 89
 REMOVE GROUND MOUNTED SIGN PANEL, SUPPORTS AND FOUNDATIONS

EXIT 88
 STA. 143+740 I-74 WB
 INSTALL SIGN PANEL, CANTILEVER SIGN TRUSS, SUPPORT, FOUNDATION AND ACCESSORIES
 PANEL SIZE (4200x2591)

1-30 WEST
 War Memorial Dr
 6.15m
 0.30m
 0.15m
 1-31 EAST
 War Memorial Dr
 6.15m
 1.40m
 RAMP B-2
 RAMP B-3

STA. 143+798 I-74 WB
 INSTALL 2 SIGN PANELS, OVERHEAD SPAN TRUSS, SUPPORTS, FOUNDATIONS AND ACCESSORIES
 1-30 PANEL SIZE (6150x3200)
 1-31 PANEL SIZE (6150x3200)

STA. 10+550 RAMP B-2
 W13-3 (1200x1500)
 1.80m² SIGN PANEL-TYPE 2
 1 WOOD POST (5.5m)
 8.0m OFFSET

STA. 10+575 RAMP B-2
 W12-1 (900x900)
 0.81m² SIGN PANEL-TYPE 1
 1 WOOD POST (5.2m)
 4.4m OFFSET

REMOVE SIGN PANEL FROM POLE-TYPE B ASSEMBLY


MATCH LINE STA. 143+650.000 (I-74 WB)
 (SEE SHEET 6 OF 21)

MATCH LINE STA. 143+950.000 (I-74 WB)
 (SEE SHEET 9 OF 21)

END OF RAMP B-1
 STA 10+137.966
 MATCH LINE STA. 10+175.000 (RAMP B-1)
 (SEE SHEET 8 OF 21)

STA. 10+090 RAMP B-1
 W13-3 (1200x1500)
 1.80m² SIGN PANEL-TYPE 2
 1 WOOD POST (5.3m)
 4.5m OFFSET

EXIT 89
 STA. 143+835 I-74 EB
 INSTALL GROUND MOUNTED SIGN PANEL AND 2 WOOD POSTS (5.4m)
 PANEL SIZE (1800x1524)
 4.8m OFFSET

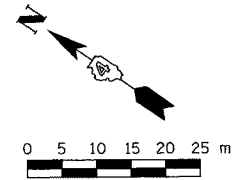

SIGNING SHEET 25 OF 83

- LEGEND
- (A) CITY OWNED SIGNS TO BE RETAINED
 - (B) CITY OWNED SIGNS TO BE REMOVED
 - (C) CITY OWNED SIGNS TO BE RELOCATED
 - * BY OTHERS
 - (I-88) NON-STANDARD SIGN NUMBER

REVISIONS	
NAME	DATE

ILLINOIS DEPARTMENT OF TRANSPORTATION

SIGNING PLAN
 F.A.I. ROUTE 74
 STA. 143+650 TO STA. 143+950
 (SHEET 7 OF 21)

SCALE 1:500
 DATE 11/15/2004

DRAWN BY MEG
 CHECKED BY BCG



11/15/2004 11:15:20 AM