


F.A.I. RTE.	SECTION	COUNTY	TOTAL SHEETS	SHEET NO.
74	(72-7R-3)	PEORIA	1360	1274
STA.	TO STA.			
FED. ROAD DIST. NO.	ILLINOIS	FED. AID PROJECT		
CONTRACT NO. 68200				

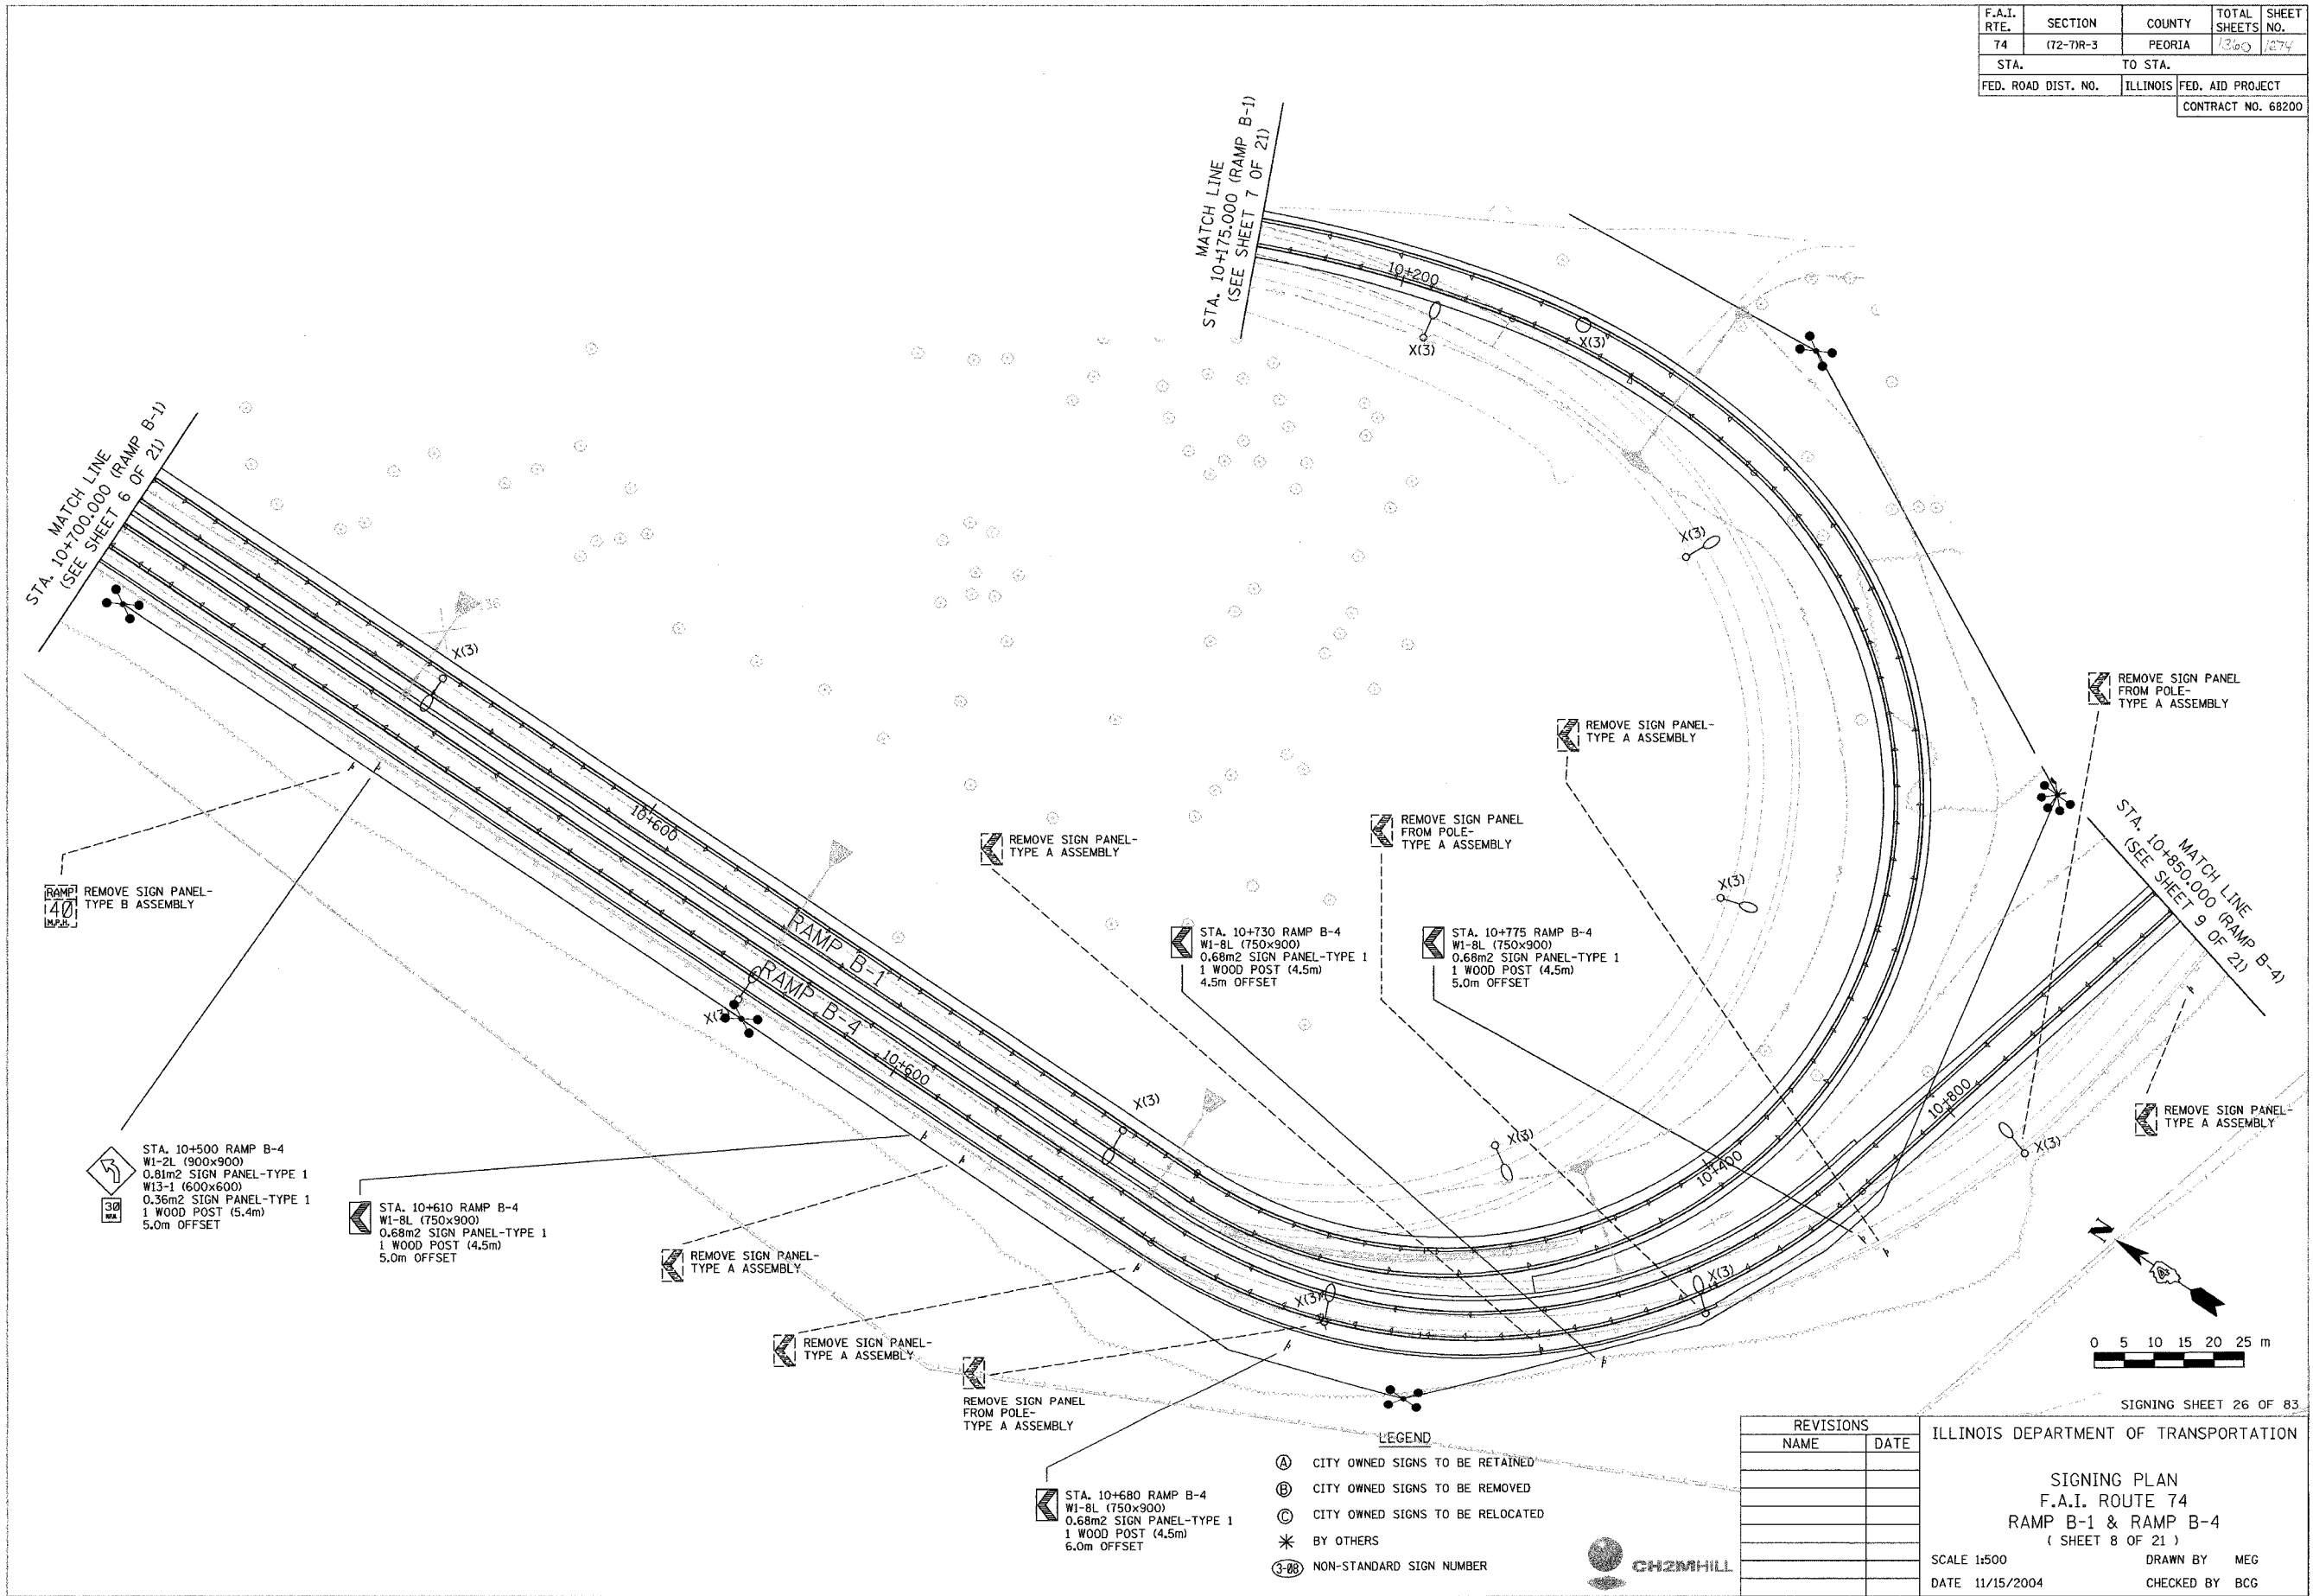

REMOVE SIGN PANEL - TYPE B ASSEMBLY

STA. 10+500 RAMP B-4
 W1-2L (900x900)
 0.81m² SIGN PANEL-TYPE 1
 W13-1 (600x600)
 0.36m² SIGN PANEL-TYPE 1
 1 WOOD POST (5.4m)
 5.0m OFFSET

STA. 10+610 RAMP B-4
 W1-8L (750x900)
 0.68m² SIGN PANEL-TYPE 1
 1 WOOD POST (4.5m)
 5.0m OFFSET

REMOVE SIGN PANEL - TYPE A ASSEMBLY

REMOVE SIGN PANEL - TYPE A ASSEMBLY

REMOVE SIGN PANEL FROM POLE - TYPE A ASSEMBLY

STA. 10+680 RAMP B-4
 W1-8L (750x900)
 0.68m² SIGN PANEL-TYPE 1
 1 WOOD POST (4.5m)
 6.0m OFFSET

STA. 10+730 RAMP B-4
 W1-8L (750x900)
 0.68m² SIGN PANEL-TYPE 1
 1 WOOD POST (4.5m)
 4.5m OFFSET

STA. 10+775 RAMP B-4
 W1-8L (750x900)
 0.68m² SIGN PANEL-TYPE 1
 1 WOOD POST (4.5m)
 5.0m OFFSET

REMOVE SIGN PANEL - TYPE A ASSEMBLY

REMOVE SIGN PANEL FROM POLE - TYPE A ASSEMBLY

REMOVE SIGN PANEL FROM POLE - TYPE A ASSEMBLY

REMOVE SIGN PANEL - TYPE A ASSEMBLY

- LEGEND**
- (A) CITY OWNED SIGNS TO BE RETAINED
 - (B) CITY OWNED SIGNS TO BE REMOVED
 - (C) CITY OWNED SIGNS TO BE RELOCATED
 - * BY OTHERS
 - (3-88) NON-STANDARD SIGN NUMBER




REVISIONS	
NAME	DATE

ILLINOIS DEPARTMENT OF TRANSPORTATION

SIGNING PLAN
 F.A.I. ROUTE 74
 RAMP B-1 & RAMP B-4
 (SHEET 8 OF 21)

SCALE 1:500
 DATE 11/15/2004

DRAWN BY MEG
 CHECKED BY BCG

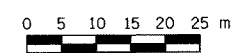

SIGNING SHEET 26 OF 83

I:\68200\plan sheets\contract 109p105a_7b.dgn 11/15/2004