



F.A.I. RTE.	SECTION	COUNTY	TOTAL SHEETS	SHEET NO.
74	(72-77R-3)	PEORIA	1360	1277
STA. 144+600.000		TO STA. 144+718.000		
FED. ROAD DIST. NO.	ILLINOIS	FED. AID PROJECT		
CONTRACT NO. 68200				

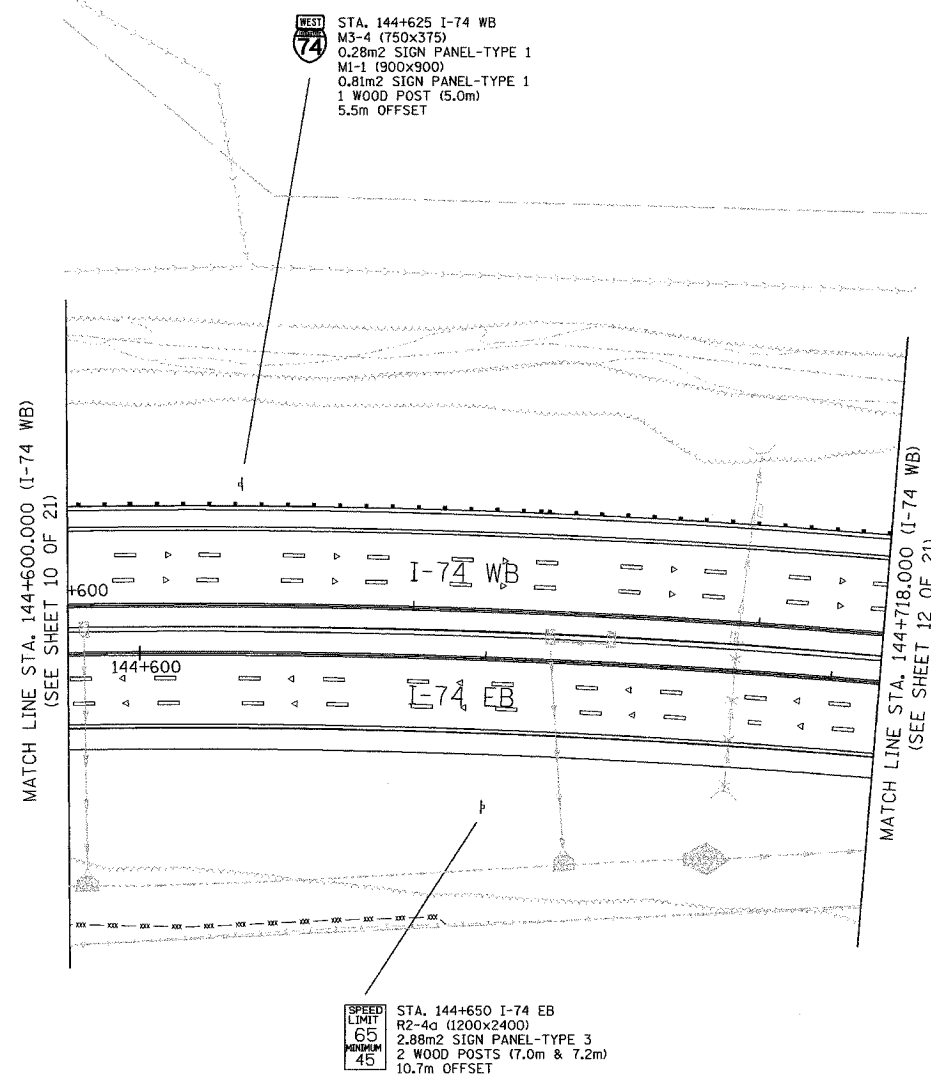

STA. 144+650 I-74 EB
R2-4a (1200x2400)
2.88m² SIGN PANEL-TYPE 3
2 WOOD POSTS (7.0m & 7.2m)
10.7m OFFSET

STA. 144+625 I-74 WB
M3-4 (750x375)
0.28m² SIGN PANEL-TYPE 1
M1-1 (900x900)
0.81m² SIGN PANEL-TYPE 1
1 WOOD POST (5.0m)
5.5m OFFSET

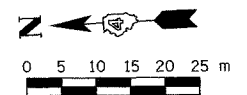

SIGNING SHEET 29 OF 83

- LEGEND**
- (A) CITY OWNED SIGNS TO BE RETAINED
 - (B) CITY OWNED SIGNS TO BE REMOVED
 - (C) CITY OWNED SIGNS TO BE RELOCATED
 - * BY OTHERS
 - (3-88) NON-STANDARD SIGN NUMBER

REVISIONS	
NAME	DATE

ILLINOIS DEPARTMENT OF TRANSPORTATION

SIGNING PLAN
F.A.I. ROUTE 74
STA. 144+600 TO STA. 144+718
(SHEET 11 OF 21)

SCALE 1:500
DATE 11/15/2004

DRAWN BY MEG
CHECKED BY BCG



I:\68200\plan\sheet\contract\10p11_7a.dgn
11/15/2004