


F.A.I. RTE.	SECTION	COUNTY	TOTAL SHEETS	SHEET NO.
74	(72-7R-3)	PEORIA	1360	1283
STA. 38+811.662 TO STA. 39+150.000				
FED. ROAD DIST. NO.		ILLINOIS	FED. AID PROJECT	
CONTRACT NO. 68200				

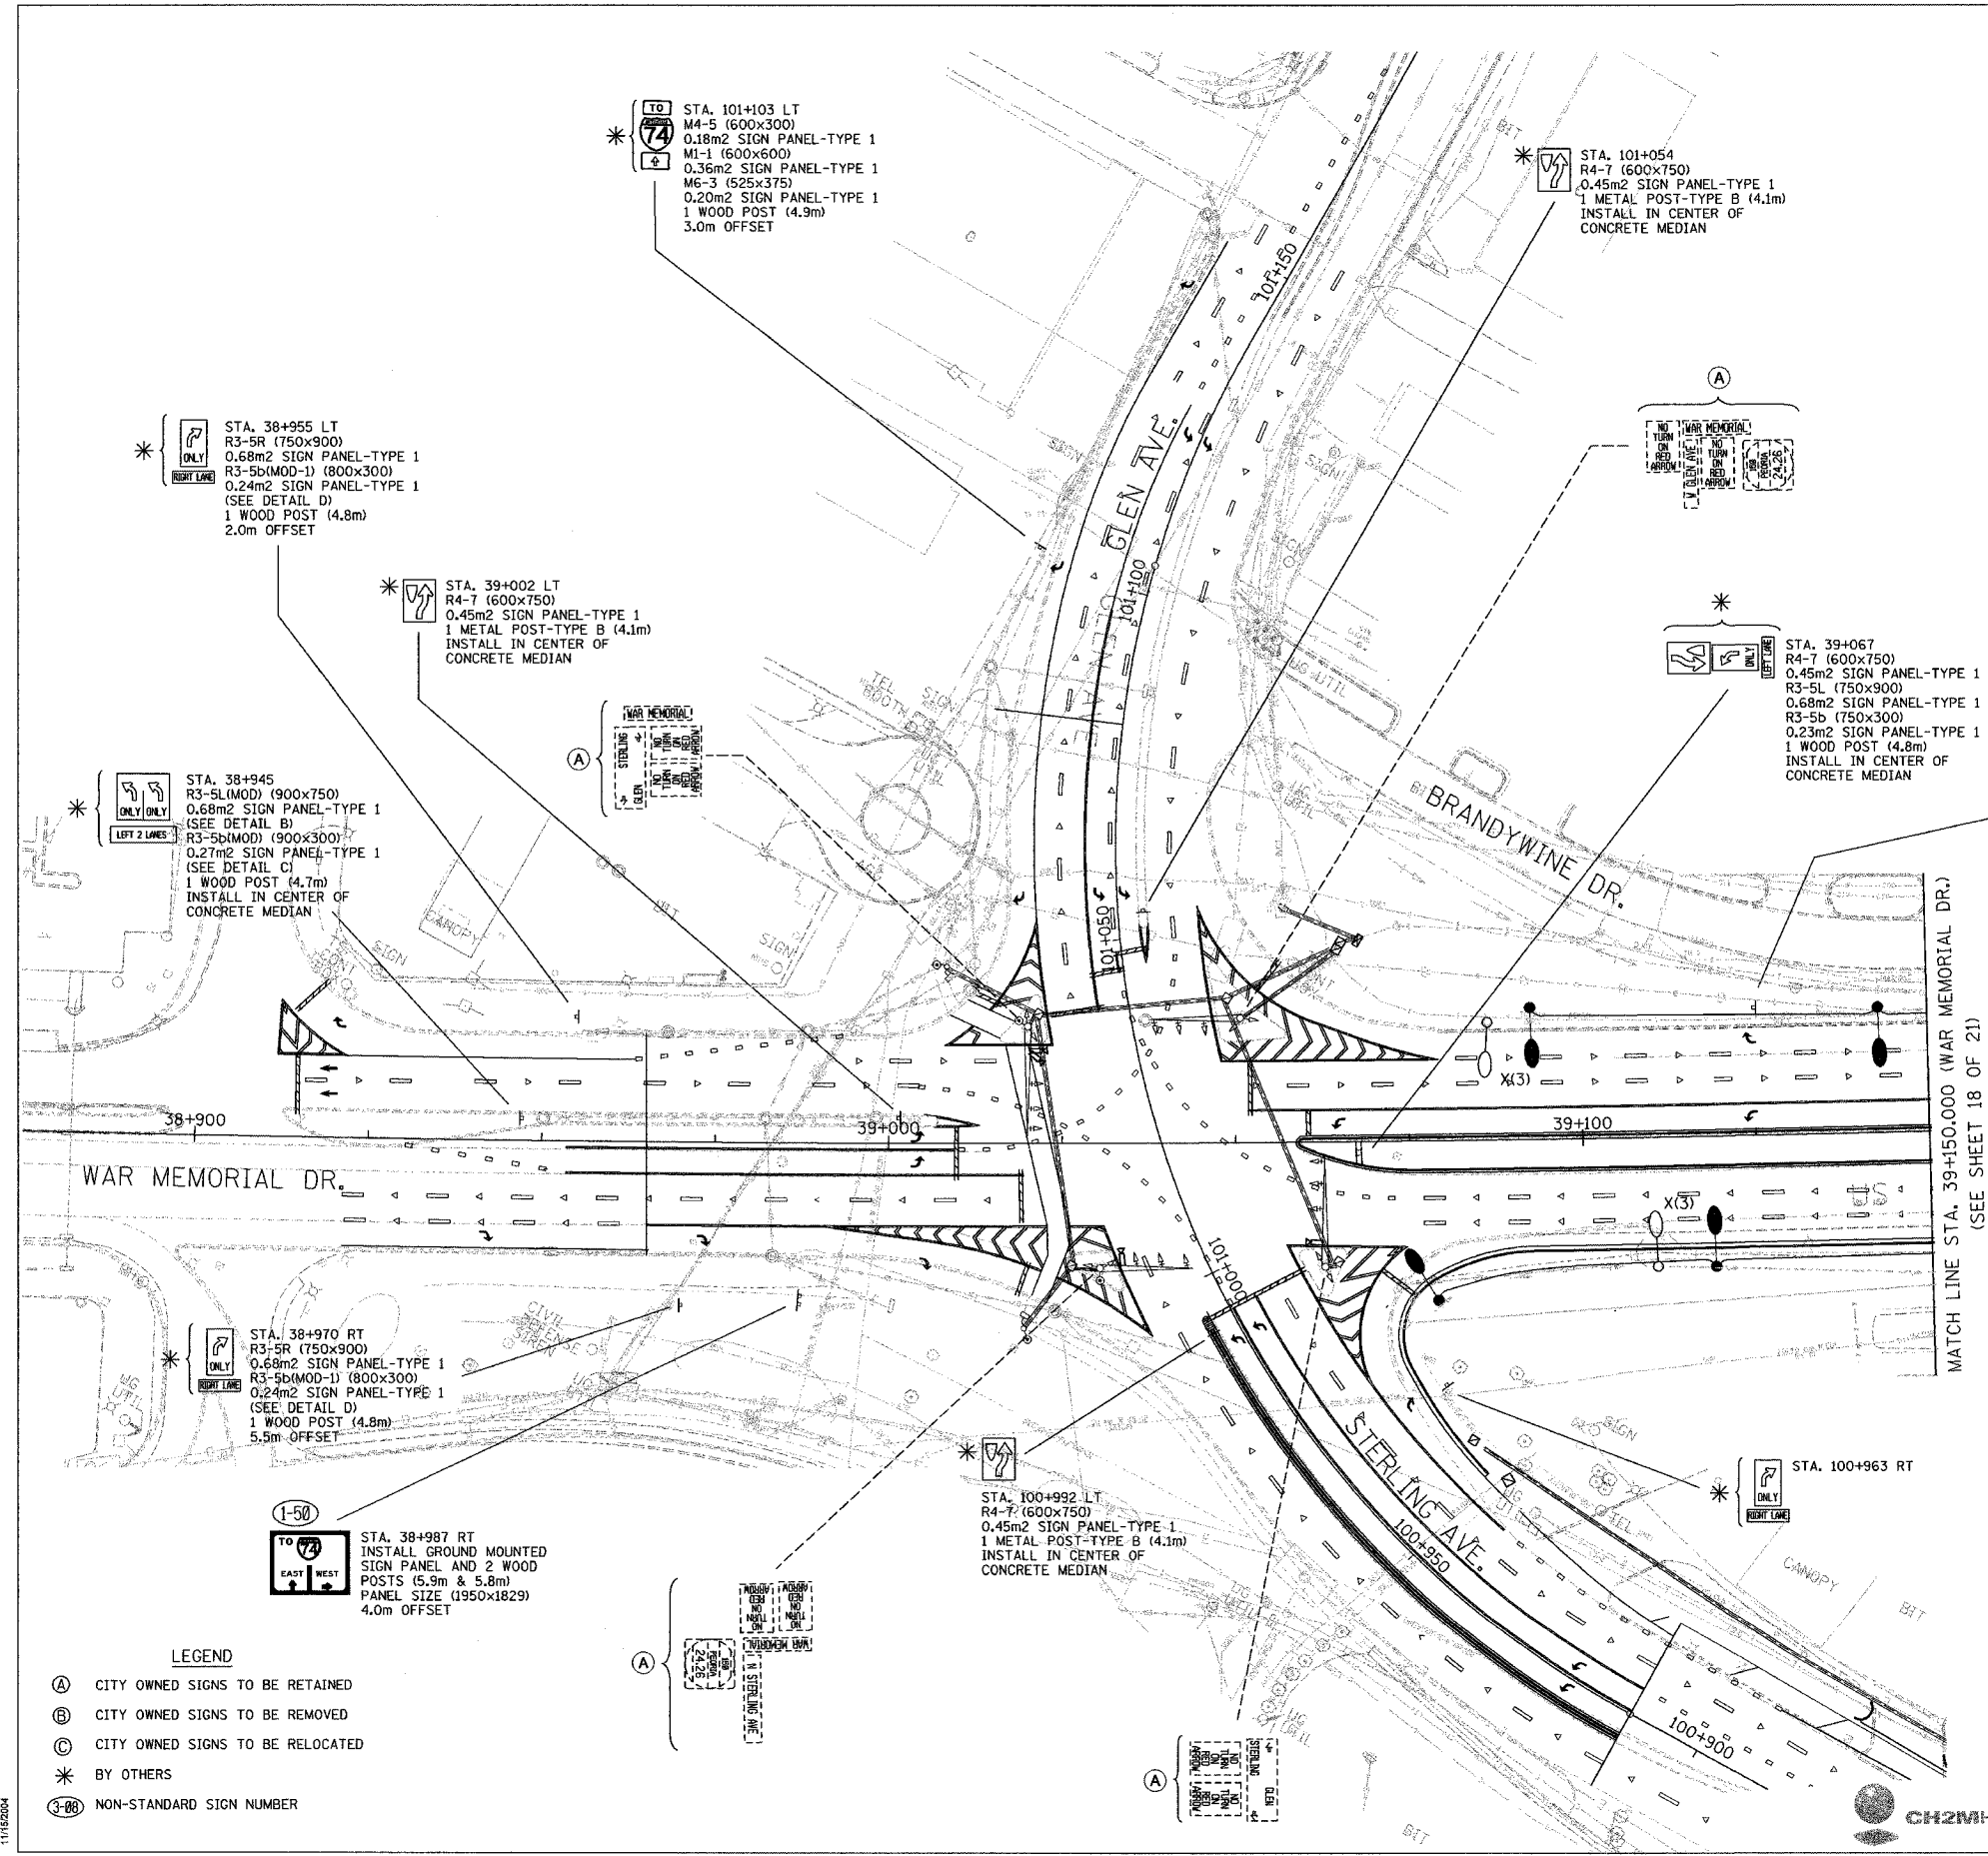

STA. 38+955 LT
R3-5R (750x900)
0.68m² SIGN PANEL-TYPE 1
R3-5b(MOD-1) (800x300)
0.24m² SIGN PANEL-TYPE 1
(SEE DETAIL D)
1 WOOD POST (4.8m)
2.0m OFFSET

STA. 38+945
R3-5L(MOD) (900x750)
0.68m² SIGN PANEL-TYPE 1
(SEE DETAIL B)
R3-5b(MOD) (900x300)
0.27m² SIGN PANEL-TYPE 1
(SEE DETAIL C)
1 WOOD POST (4.7m)
INSTALL IN CENTER OF CONCRETE MEDIAN

STA. 38+970 RT
R3-5R (750x900)
0.68m² SIGN PANEL-TYPE 1
R3-5b(MOD-1) (800x300)
0.24m² SIGN PANEL-TYPE 1
(SEE DETAIL D)
1 WOOD POST (4.8m)
5.5m OFFSET

STA. 38+987 RT
INSTALL GROUND MOUNTED SIGN PANEL AND 2 WOOD POSTS (5.9m & 5.8m)
PANEL SIZE (1950x1829)
4.0m OFFSET

STA. 101+103 LT
M4-5 (600x300)
0.18m² SIGN PANEL-TYPE 1
M1-1 (600x600)
0.36m² SIGN PANEL-TYPE 1
M6-3 (525x375)
0.20m² SIGN PANEL-TYPE 1
1 WOOD POST (4.9m)
3.0m OFFSET

STA. 39+002 LT
R4-7 (600x750)
0.45m² SIGN PANEL-TYPE 1
1 METAL POST-TYPE B (4.1m)
INSTALL IN CENTER OF CONCRETE MEDIAN

STA. 101+054
R4-7 (600x750)
0.45m² SIGN PANEL-TYPE 1
1 METAL POST-TYPE B (4.1m)
INSTALL IN CENTER OF CONCRETE MEDIAN


STA. 39+067
R4-7 (600x750)
0.45m² SIGN PANEL-TYPE 1
R3-5L (750x900)
0.68m² SIGN PANEL-TYPE 1
R3-5b (750x300)
0.23m² SIGN PANEL-TYPE 1
1 WOOD POST (4.8m)
INSTALL IN CENTER OF CONCRETE MEDIAN

STA. 39+125 LT
R3-5R (750x900)
0.68m² SIGN PANEL-TYPE 1
R3-5b(MOD-1) (800x300)
0.24m² SIGN PANEL-TYPE 1
(SEE DETAIL D)
1 WOOD POST (4.8m)
2.5m OFFSET

STA. 100+992 LT
R4-7 (600x750)
0.45m² SIGN PANEL-TYPE 1
1 METAL POST-TYPE B (4.1m)
INSTALL IN CENTER OF CONCRETE MEDIAN

STA. 100+963 RT
RIGHT LANE

- LEGEND**
- (A) CITY OWNED SIGNS TO BE RETAINED
 - (B) CITY OWNED SIGNS TO BE REMOVED
 - (C) CITY OWNED SIGNS TO BE RELOCATED
 - * BY OTHERS
 - (3-86) NON-STANDARD SIGN NUMBER

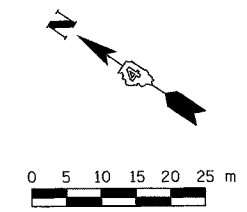

REVISIONS	
NAME	DATE

ILLINOIS DEPARTMENT OF TRANSPORTATION

SIGNING PLAN
WAR MEMORIAL DRIVE
STA. 38+811.662 TO STA. 39+150.000
(SHEET 17 OF 21)

SCALE 1:500
DATE 11/15/2004

DRAWN BY BCG
CHECKED BY MEG

11/15/2004 11:15:00 AM

