


F.A.I. RTE.	SECTION	COUNTY	TOTAL SHEETS	SHEET NO.
74		TAZEWELL	17	18
STA. _____ TO STA. _____		FED. ROAD DIST. NO. _____ ILLINOIS FED. AID PROJECT		

*(90-11)R-2:90(13,14,14-1)R-1

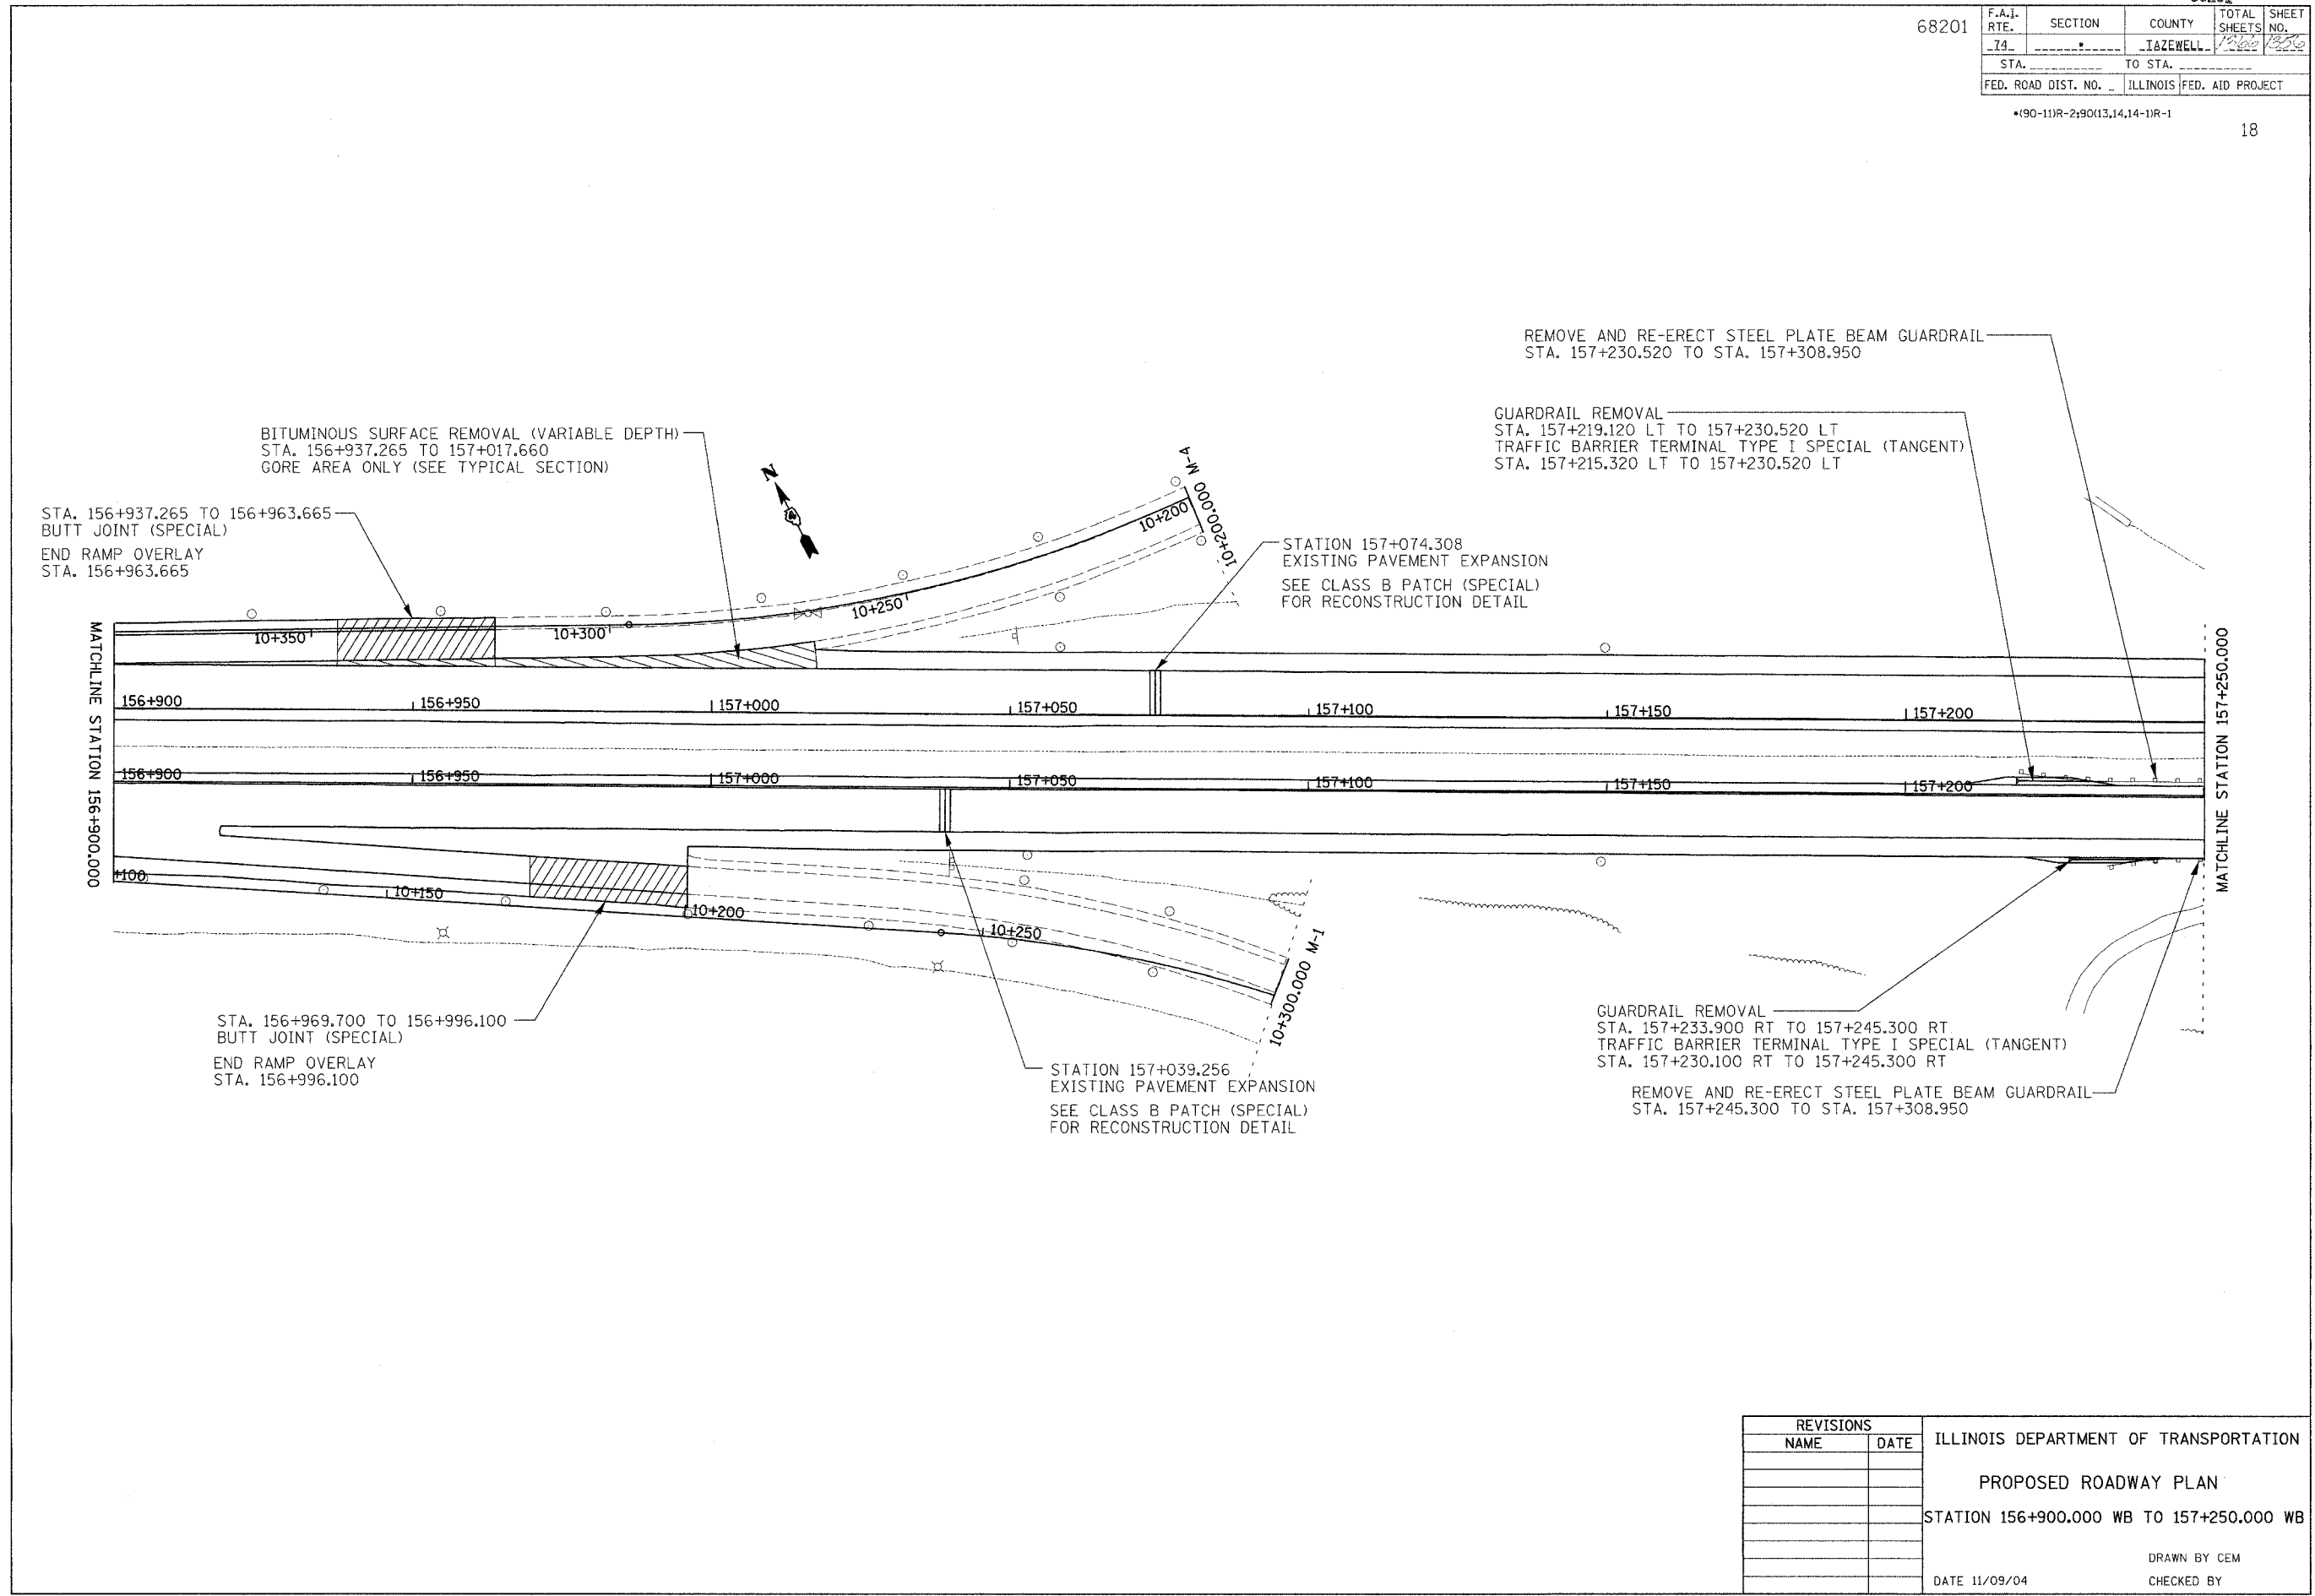

cr-projects-174wb-plane.dgn

REVISIONS		ILLINOIS DEPARTMENT OF TRANSPORTATION
NAME	DATE	
		PROPOSED ROADWAY PLAN STATION 156+900.000 WB TO 157+250.000 WB DRAWN BY CEM CHECKED BY DATE 11/09/04