

FAP ROUTE	SECTION	COUNTY	TOTAL SHEETS	SHEET NO.
320	1351	MACON	5	1

CONTRACT NO. 70416
D-95-058-04

STATE OF ILLINOIS
DEPARTMENT OF TRANSPORTATION
DIVISION OF HIGHWAYS
**PLANS FOR PROPOSED
HIGHWAY IMPROVEMENT**


FOR INDEX OF SHEETS, SEE SHEET NO. 2
FOR SUMMARY OF QUANTITIES, SEE SHEET NO. 3

SCALES { PLAN 1"=20'
PROFILE HORIZ.
PROFILE VERT.
CROSS SECTIONS } HORIZONTAL VERTICAL


**FAP ROUTE 320 (ILLINOIS ROUTE 121)
SECTION 1351
MACON COUNTY
PROJECT HS-0320 (029)**

C-95-061-04

FLASHING BEACON INSTALLATION

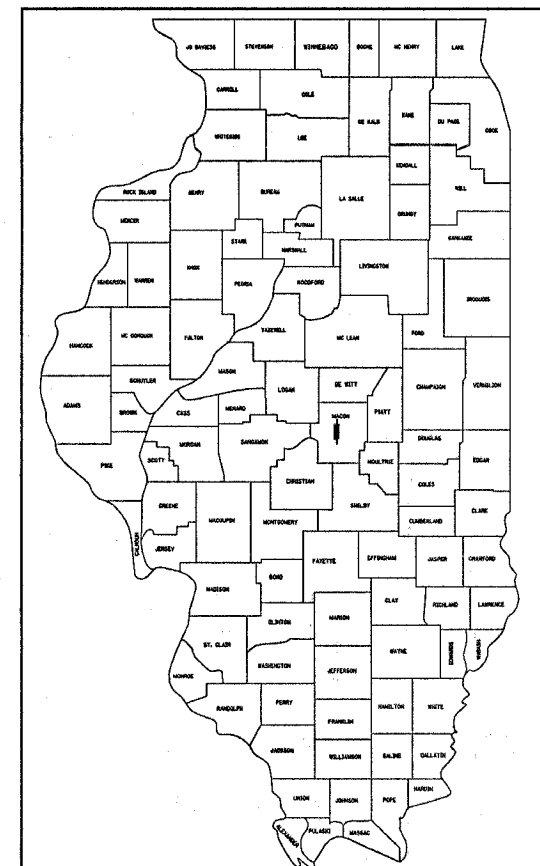

LOCATION OF SECTION INDICATED THUS: - - -

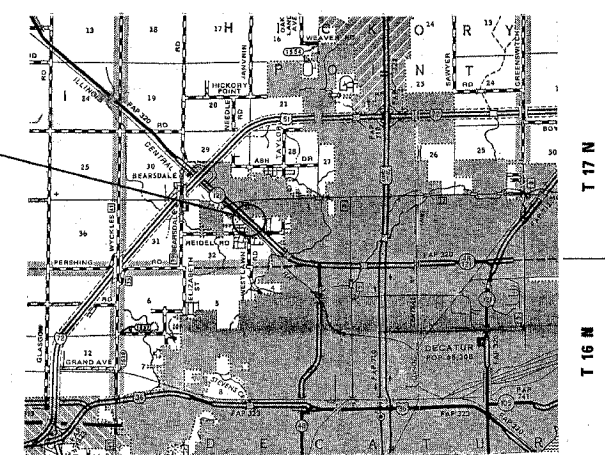

F.A.P. 320 (IL RTE. 121)
& WESTLAWN AVE.

R 2 E
CITY OF DECATUR

DESIGN DESIGNATION
N/A

STATE OF ILLINOIS
DEPARTMENT OF TRANSPORTATION
DIVISION OF HIGHWAYS

SUBMITTED Feb 8 20 05
[Signature]
DEPUTY DIRECTOR OF HIGHWAYS, REGION THREE ENGINEER

March 25, 20 05
Mike Hene
ENGINEER OF DESIGN AND ENVIRONMENT

March 25, 20 05
Victor Madern
DIRECTOR OF HIGHWAYS, CHIEF ENGINEER

FOR UNDERGROUND UTILITY
LOCATIONS CALL
TOLL FREE J.U.L.I.E. TELEPHONE NO.
1-800-892-0123
DECATUR TOWNSHIP

U.S. DEPARTMENT OF TRANSPORTATION
FEDERAL HIGHWAY ADMINISTRATION

APPROVED _____ DATE _____
DIVISION ADMINISTRATOR

CONTRACT NO. 70416

TOTAL LENGTH OF SECTION & PROJECT = _____ FEET = _____ MILES
NET LENGTH OF SECTION & PROJECT = _____ FEET = _____ MILES

FAP ROUTE 320 SECTION 1351 MACON COUNTY

PRINTED BY AUTHORITY OF THE STATE OF ILLINOIS

DESIGNER: ROGER BIGGS PROJECT ENGINEER: SCOTT NEIHART (217)465-4181