


F.A.P. RTE.	SECTION	COUNTY	TOTAL SHEETS	SHEET NO.
811	(2250)	CHAMPAIGN	22	6

CONTRACT NO. 70437

EXISTING TYPICAL CROSS SECTION

MATTIS AVENUE
 STA. 5+55 TO STA. 0+00 (BK)
 STA. 53+27.19 (AH) TO STA. 48+71

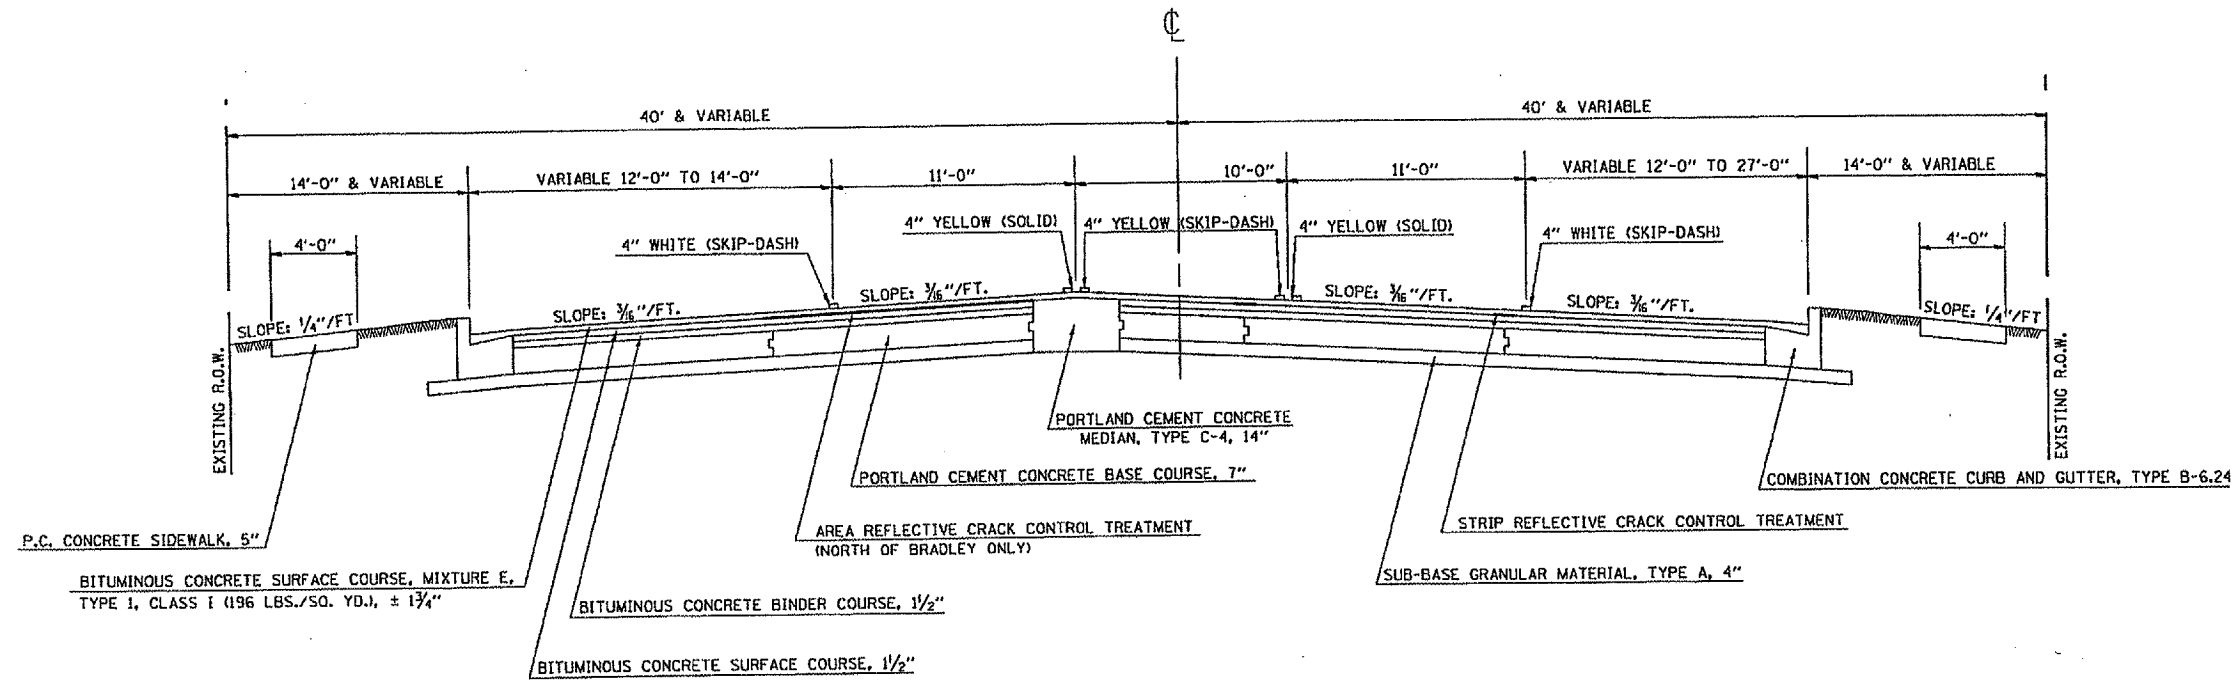

PROPOSED TYPICAL CROSS SECTION

MATTIS AVENUE
 STA. 5+55 TO STA. 0+00 (BK)
 STA. 53+27.19 (AH) TO STA. 48+71

