
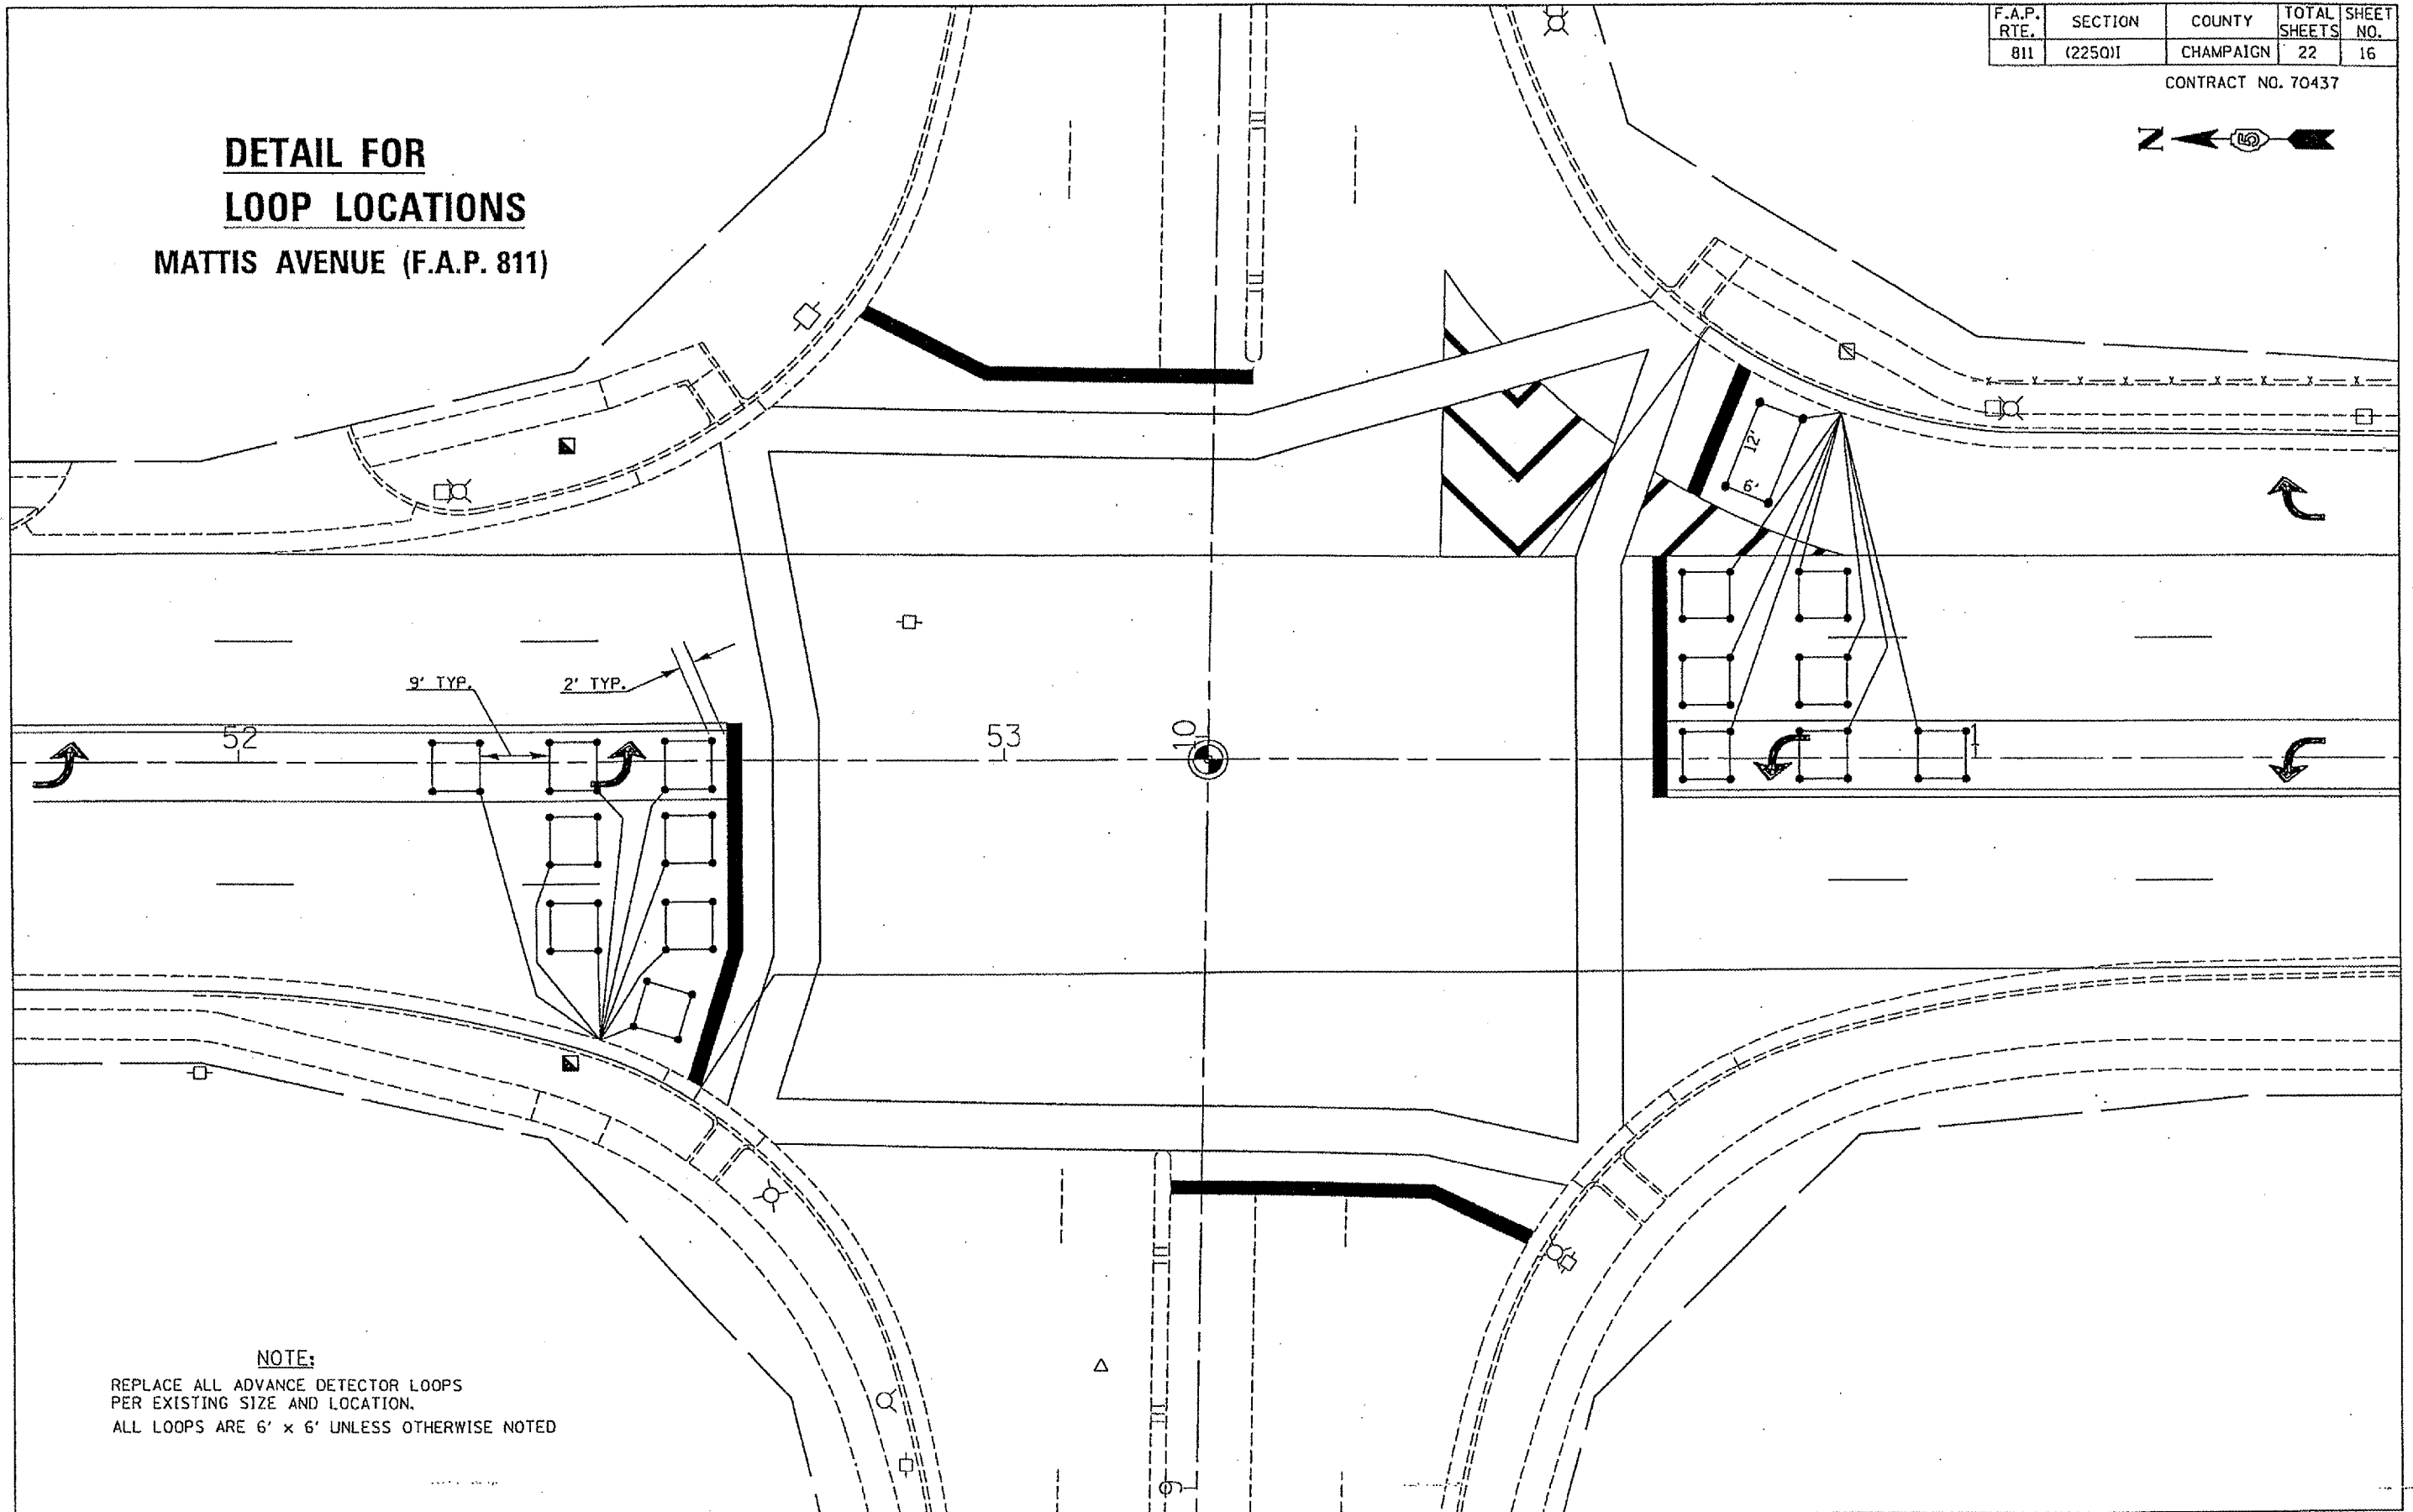


F.A.P. RTE.	SECTION	COUNTY	TOTAL SHEETS	SHEET NO.
811	(2250)I	CHAMPAIGN	22	16

CONTRACT NO. 70437

DETAIL FOR LOOP LOCATIONS MATTIS AVENUE (F.A.P. 811)

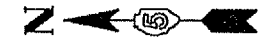

NOTE:
REPLACE ALL ADVANCE DETECTOR LOOPS
PER EXISTING SIZE AND LOCATION.
ALL LOOPS ARE 6' x 6' UNLESS OTHERWISE NOTED