

P.A. RTE.	SECTION	COUNTY	TOTAL SHEETS	SHEET NO.
VAR.	*	**	20	12


D-5 CONTRACT MAINT 2005-10  
 \*\* MACON, MOULTRIE & PIATT  
 CONTRACT NO. 70449

**PROJECT OMISSIONS:**  
 STATION 75+16.66 TO STATION 75+25.12  
 STATION 83+08.94 TO STATION 84+15.06

**TYPICAL CROSS SECTION 4A**

LOCATION # 4

STATION TO STATION  
 52+00.00 TO 268+34.00 (4B)

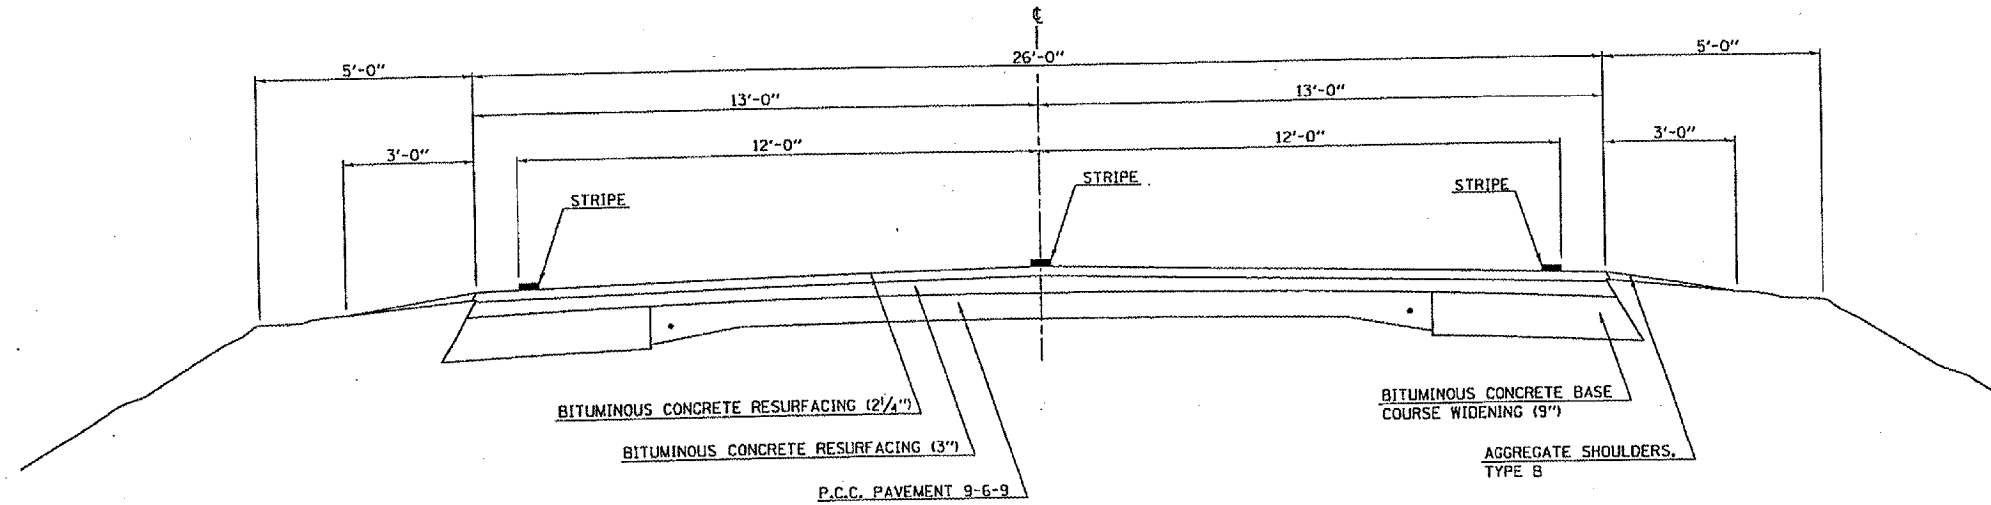

**TYPICAL CROSS SECTION 4B**

LOCATION # 4

STATION TO STATION  
 (4A) 268+34.00 TO 277+20.46 (BK.) (4C)

STATION EQUATION:  
 STATION 277+20.46 (BK.) = STATION 1032+44.30 (AH.)

